

PART OF THE NE 1/4 OF SEC. 10, T.5N., R.2W., S.L.B. 8 M.  
MIDLAND FARMS SUBDIVISION - PHASE 3

185

LOTS 24 - 32.


IN ROY CITY

TAXING UNIT: 78

SCALE 1" TO 50'

SEE PAGE 51

SEE PAGE 51

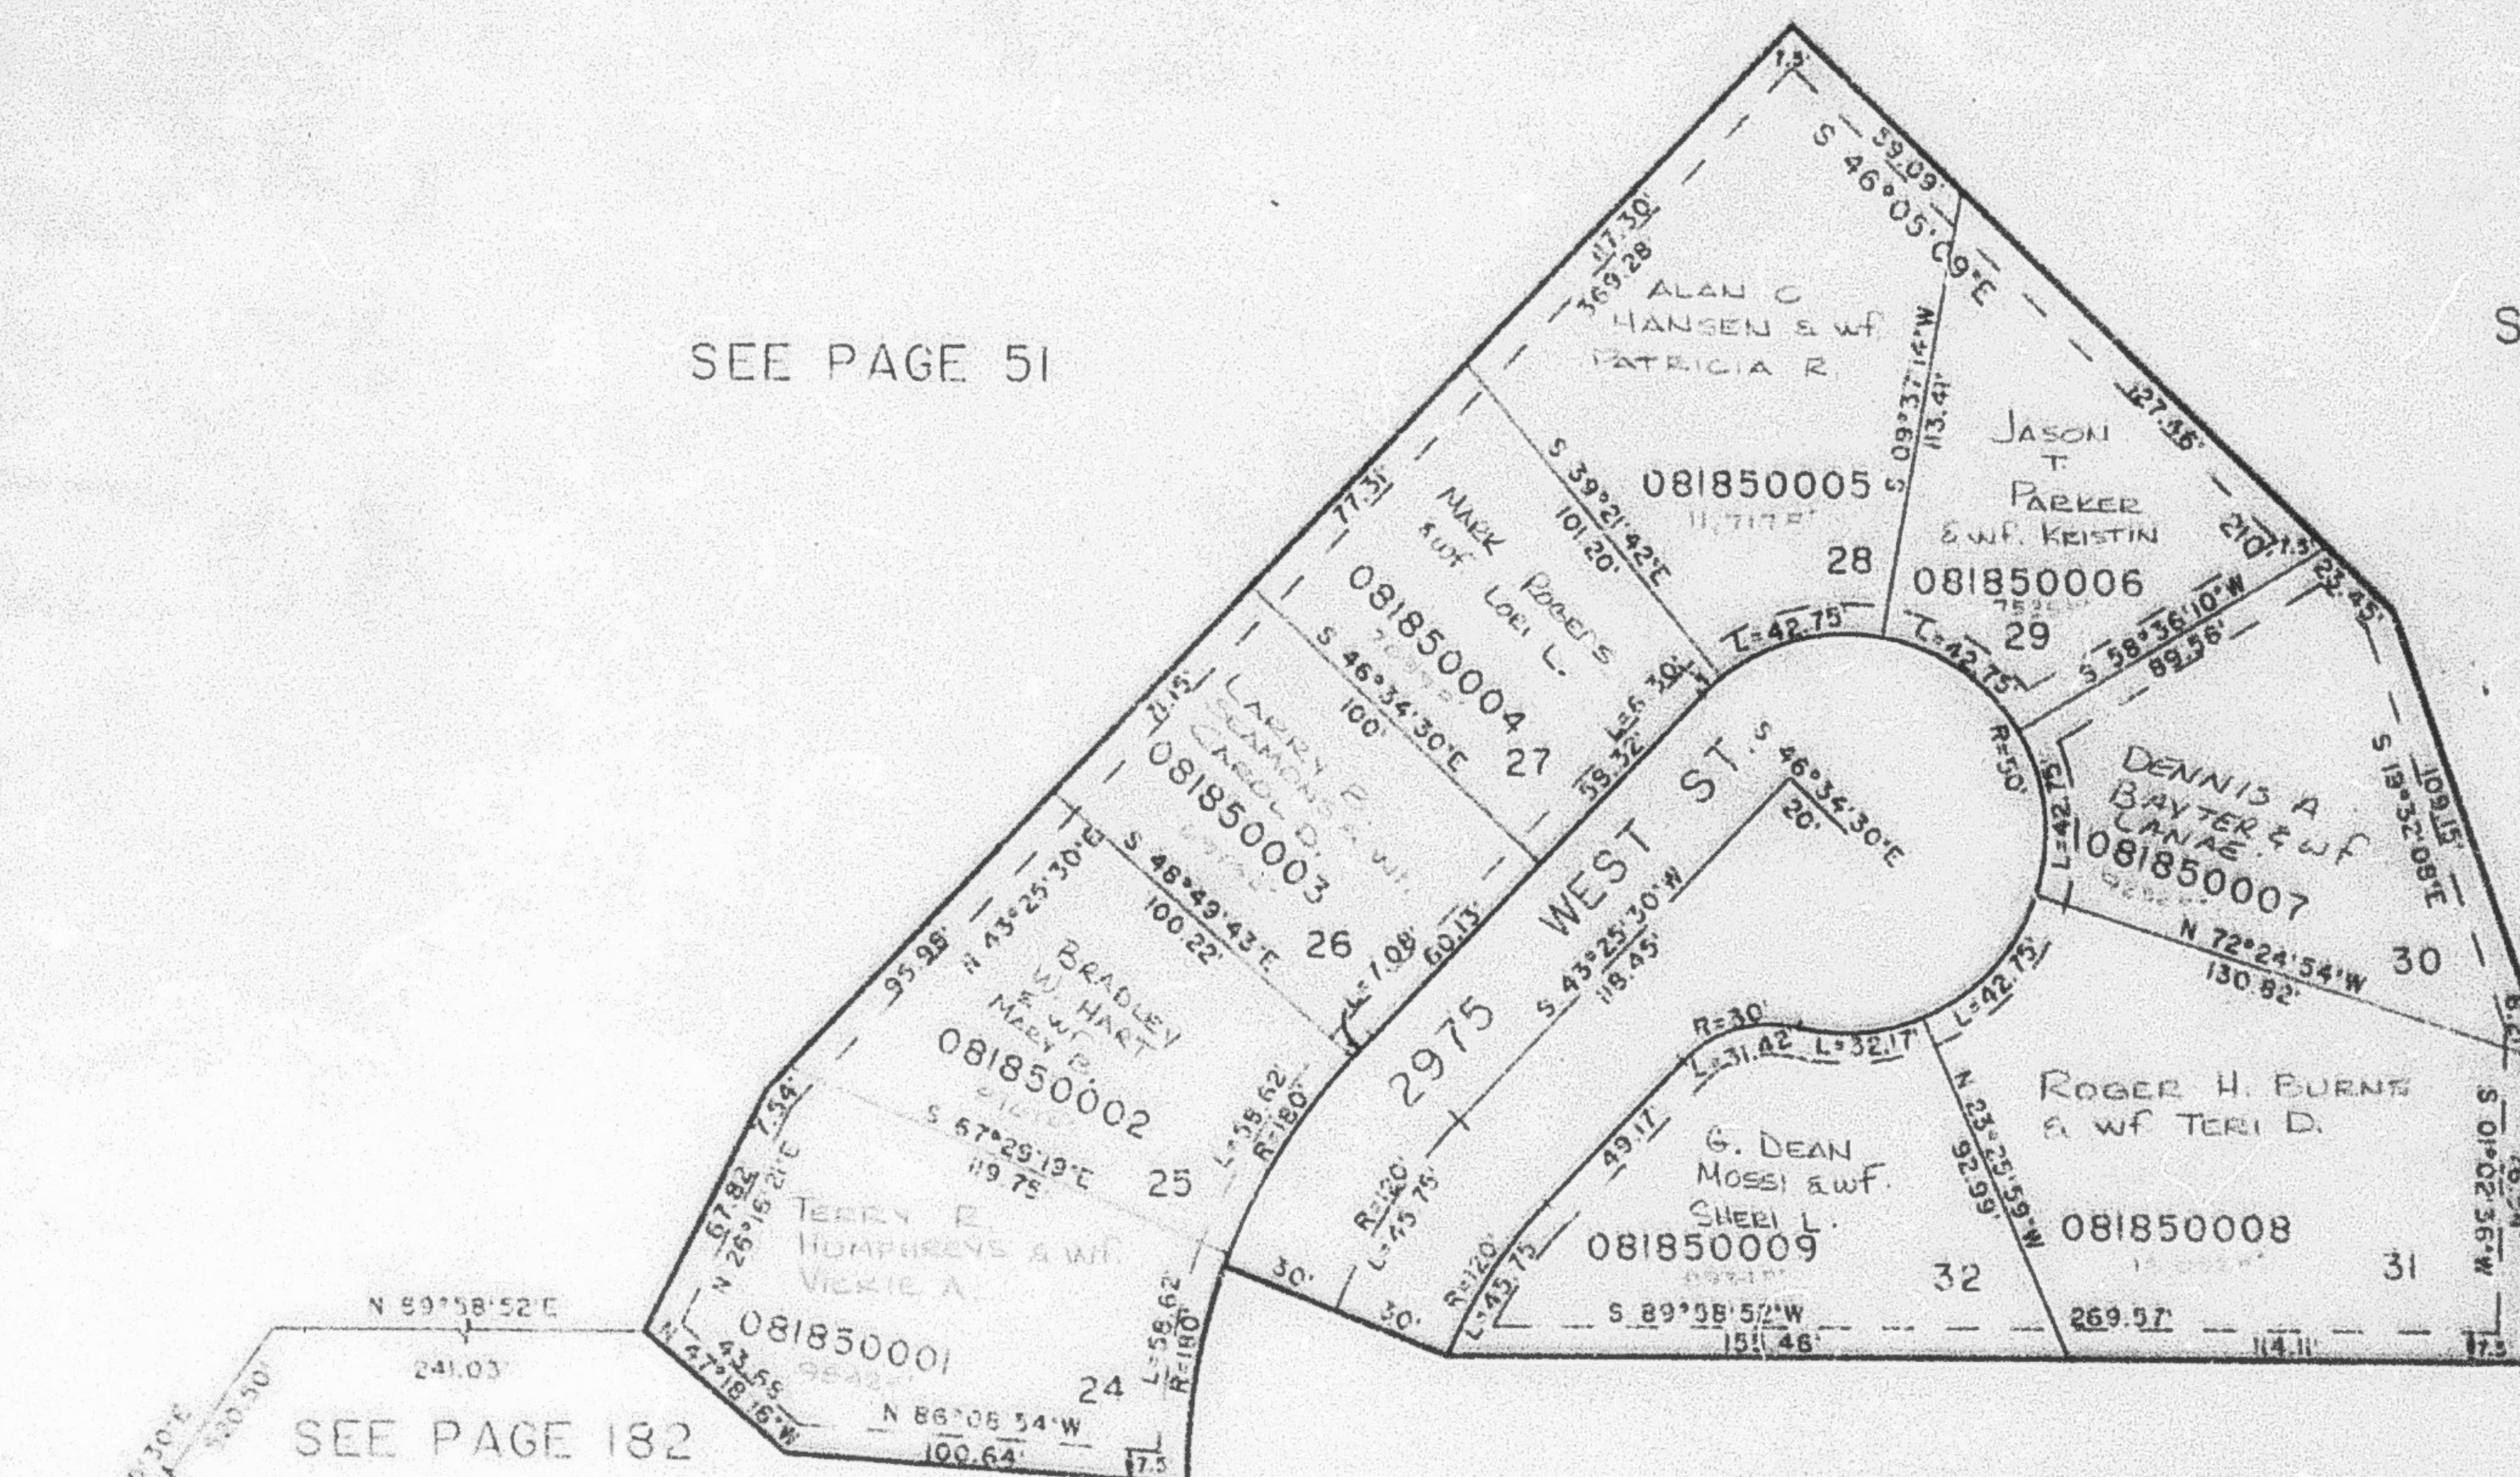

SEE PAGE 182

SEE PAGE 183

7.5' UTILITY AND DRAINAGE  
EASEMENTS AS INDICATED BY  
DASHED LINES

FOR COMPLETE ENG. DATA SEE  
ORIG. DEDICATION PLAT IN  
BOOK 28, PAGE 38 OF RECORDS

SW COR. OF  
NE 1/4, SEC 10  
T5N R2W

L.O.T. 8-86