


PART N 1/2 OF SEC. 7. T.5N.. R.2W.. S.L.B. 8 M.
JAY R. BEUS SUBDIVISION NO. 2

186

IN WEBER COUNTY

TAXING UNIT: 32

SCALE 1" TO 30'

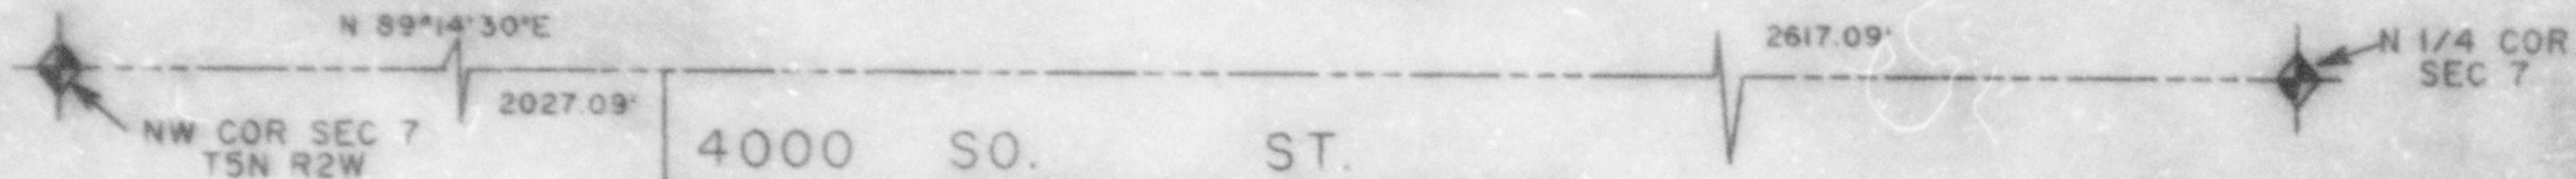

60'
S 0°45'30"E

SEE PAGE 47

150'

300'

300'

SEE PAGE 47

NORMAN F.
DOUGLASS
& Wf.
DORTHEA A.

1.03 AC±

SEE PAGE 47

7' UTILITY EASEMENT AS SHOWN
BY DASHED LINE.

S 0°45'30"E

081860001

N 0°45'30"W

N 89°14'30"E

150'

FOR COMPLETE ENG. DATA SEE
ORIG. DEDICATION PLAT IN
BOOK 28, PAGE 55 OF RECORDS.

SEE PAGE 47