

PART NW 1/4 SEC. 10, T5N, R2W, S.L.B. & M.

188

MILLE SUBDIVISION

IN WEST HAVEN CITY

TAXING UNIT: 261


SCALE 1" TO 60'

NW COR SEC 10
T5N, R2W (BRASS CAP 1963)

S 0°42'44"W 1409.25'

SEE PAGE 51

SEE PAGE 51

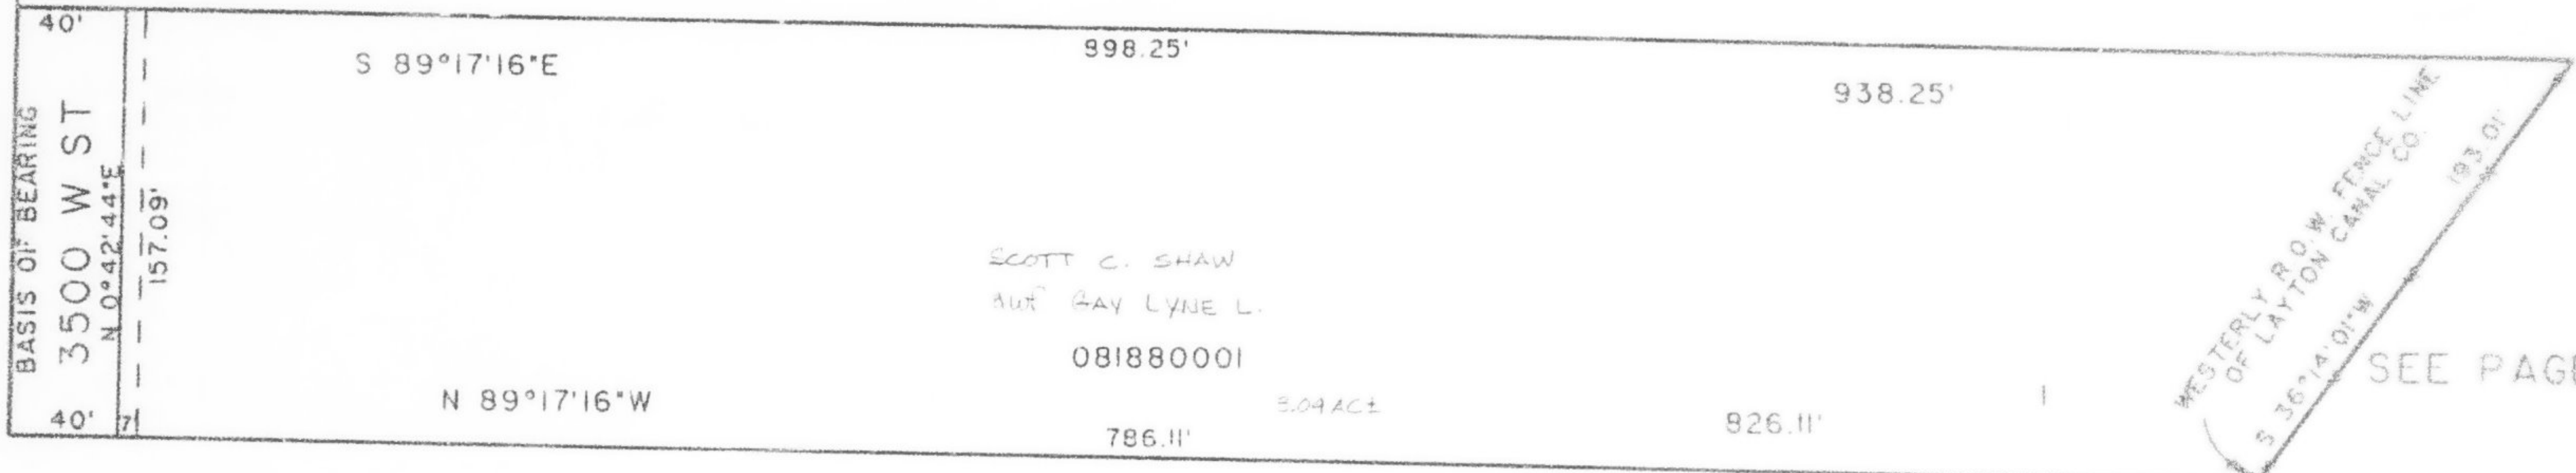

SEE PAGE 51

SEE PAGE 51

7' UTILITY & DRAINAGE EASEMENT
EACH SIDE OF PROPERTY LINE
AS INDICATED BY DASHED LINES
EXCEPT AS OTHERWISE SHOWN.

FOR COMPLETE ENG. DATA
SEE ORIG. DED. PLAT IN
BOOK 26 PAGE 71.