

PART OF THE N.W. 1/4, SEC. 10, R.5N., R.2W., S.L.B. & M.

188

MILLE SUBDIVISION

IN WEST HAVEN CITY

TAXING UNIT: 287


SCALE 1" = 60'

SEE PAGE 51

S 89° 17'16"E

938.25'

898.25'

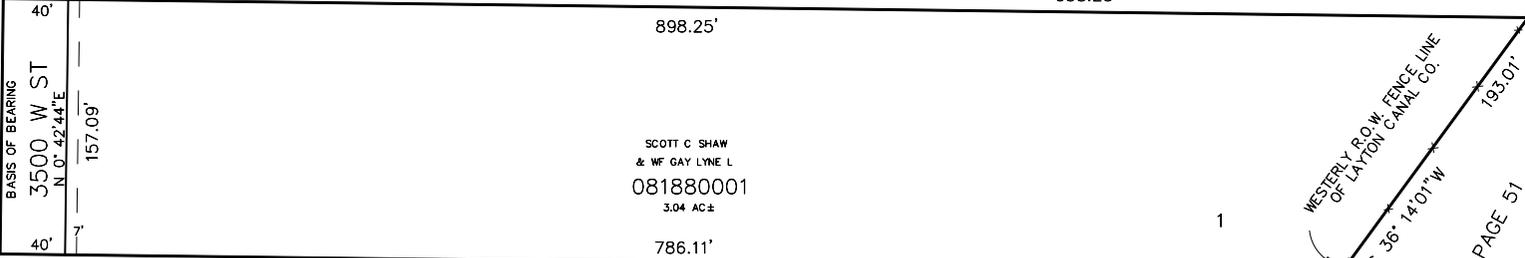

SCOTT C SHAW
& WF GAY LYNE L
081880001
3.04 AC±

WESTERLY R.O.W. FENCE LINE
OF LAYTON CANAL CO.

S 36° 14'01"W

193.01'

SEE PAGE 51

N 89° 17'16"W

826.11'

SEE PAGE 51

SEE PAGE 51

7' UTILITY & DRAINAGE EASEMENT
EACH SIDE OF PROPERTY LINE
AS INDICATED BY DASHED LINES.
EXCEPT AS OTHERWISE SHOWN.

FOR COMPLETE ENG. DATA
SEE ORIG. DED. PLAT IN
BOOK 28 PAGE 71.