


PART OF THE SE 1/4 OF THE NE 1/4 OF SEC. 8, T.5N., R.2W., S.L.B. 8 M.
WAGON WHEEL ESTATES NO. 2

IN WEBER COUNTY

TAXING UNIT 99

SCALE 1" TO 100'

SEE PAGE 49

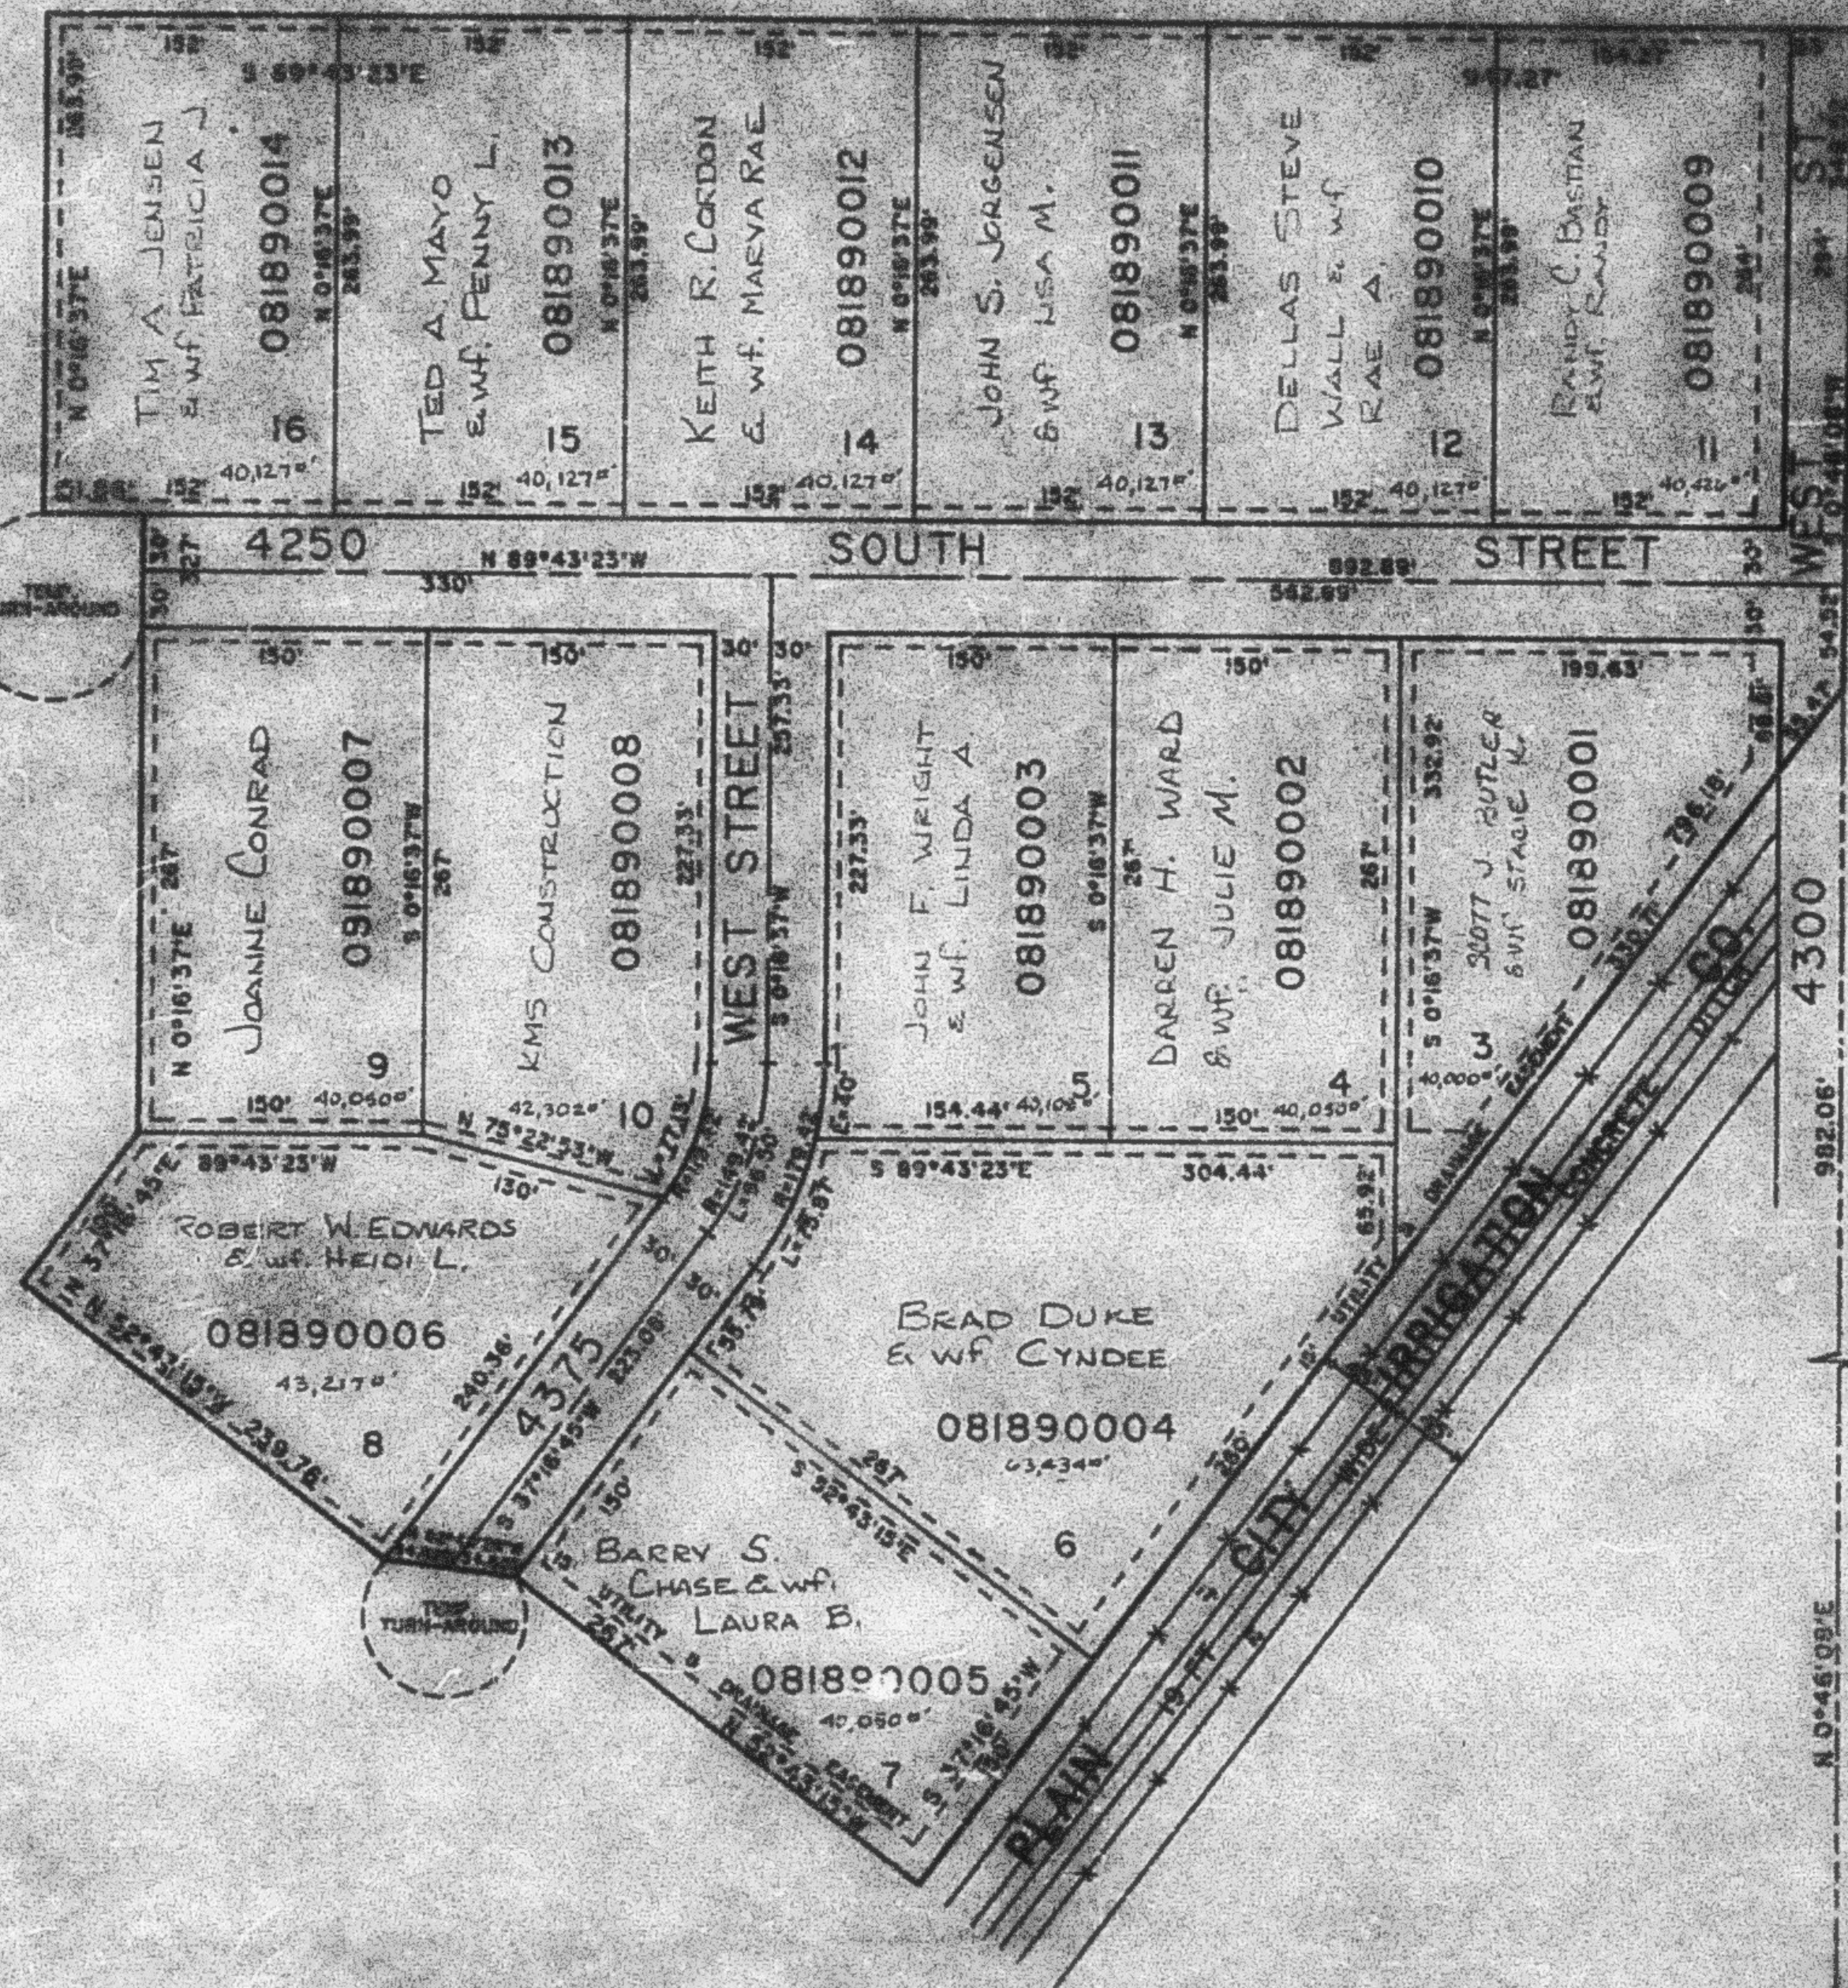

SEE PAGE 50

SEE PAGE 48

7. UTILITY AND DRAINAGE EASEMENTS
 EACH SIDE OF PROPERTY LINE AS
 INDICATED BY DASHED LINES, UNLESS
 OTHERWISE SHOWN.

FOR COMPLETE C&D DATA SEE
 ORIGINAL RELOCATION PLAT IN
 BOOK 22, PAGE 99 OF RECORDS.

SEE PAGE 48

SE COR OF THE
 NE 1/4 OF
 SEC. 8