

PART OF THE SE 1/4 OF THE NE 1/4 OF SEC. 8. T.5N.. R.2W.. S.L.B. & M.
WAGON WHEEL ESTATES NO. 2

189

IN WEST HAVEN CITY

TAXING UNIT: 99

SCALE 1" TO 100'

SEE PAGE 49


SEE PAGE 48

SEE PAGE 50

7' UTILITY AND DRAINAGE EASEMENTS
 EACH SIDE OF PROPERTY LINE AS
 INDICATED BY DASHED LINES, UNLESS
 OTHERWISE SHOWN.

FOR COMPLETE ENG. DATA SEE
 ORIGINAL DEDICATION PLAT IN
 BOOK 28, PAGE 99 OF RECORDS.

SEE PAGE 48

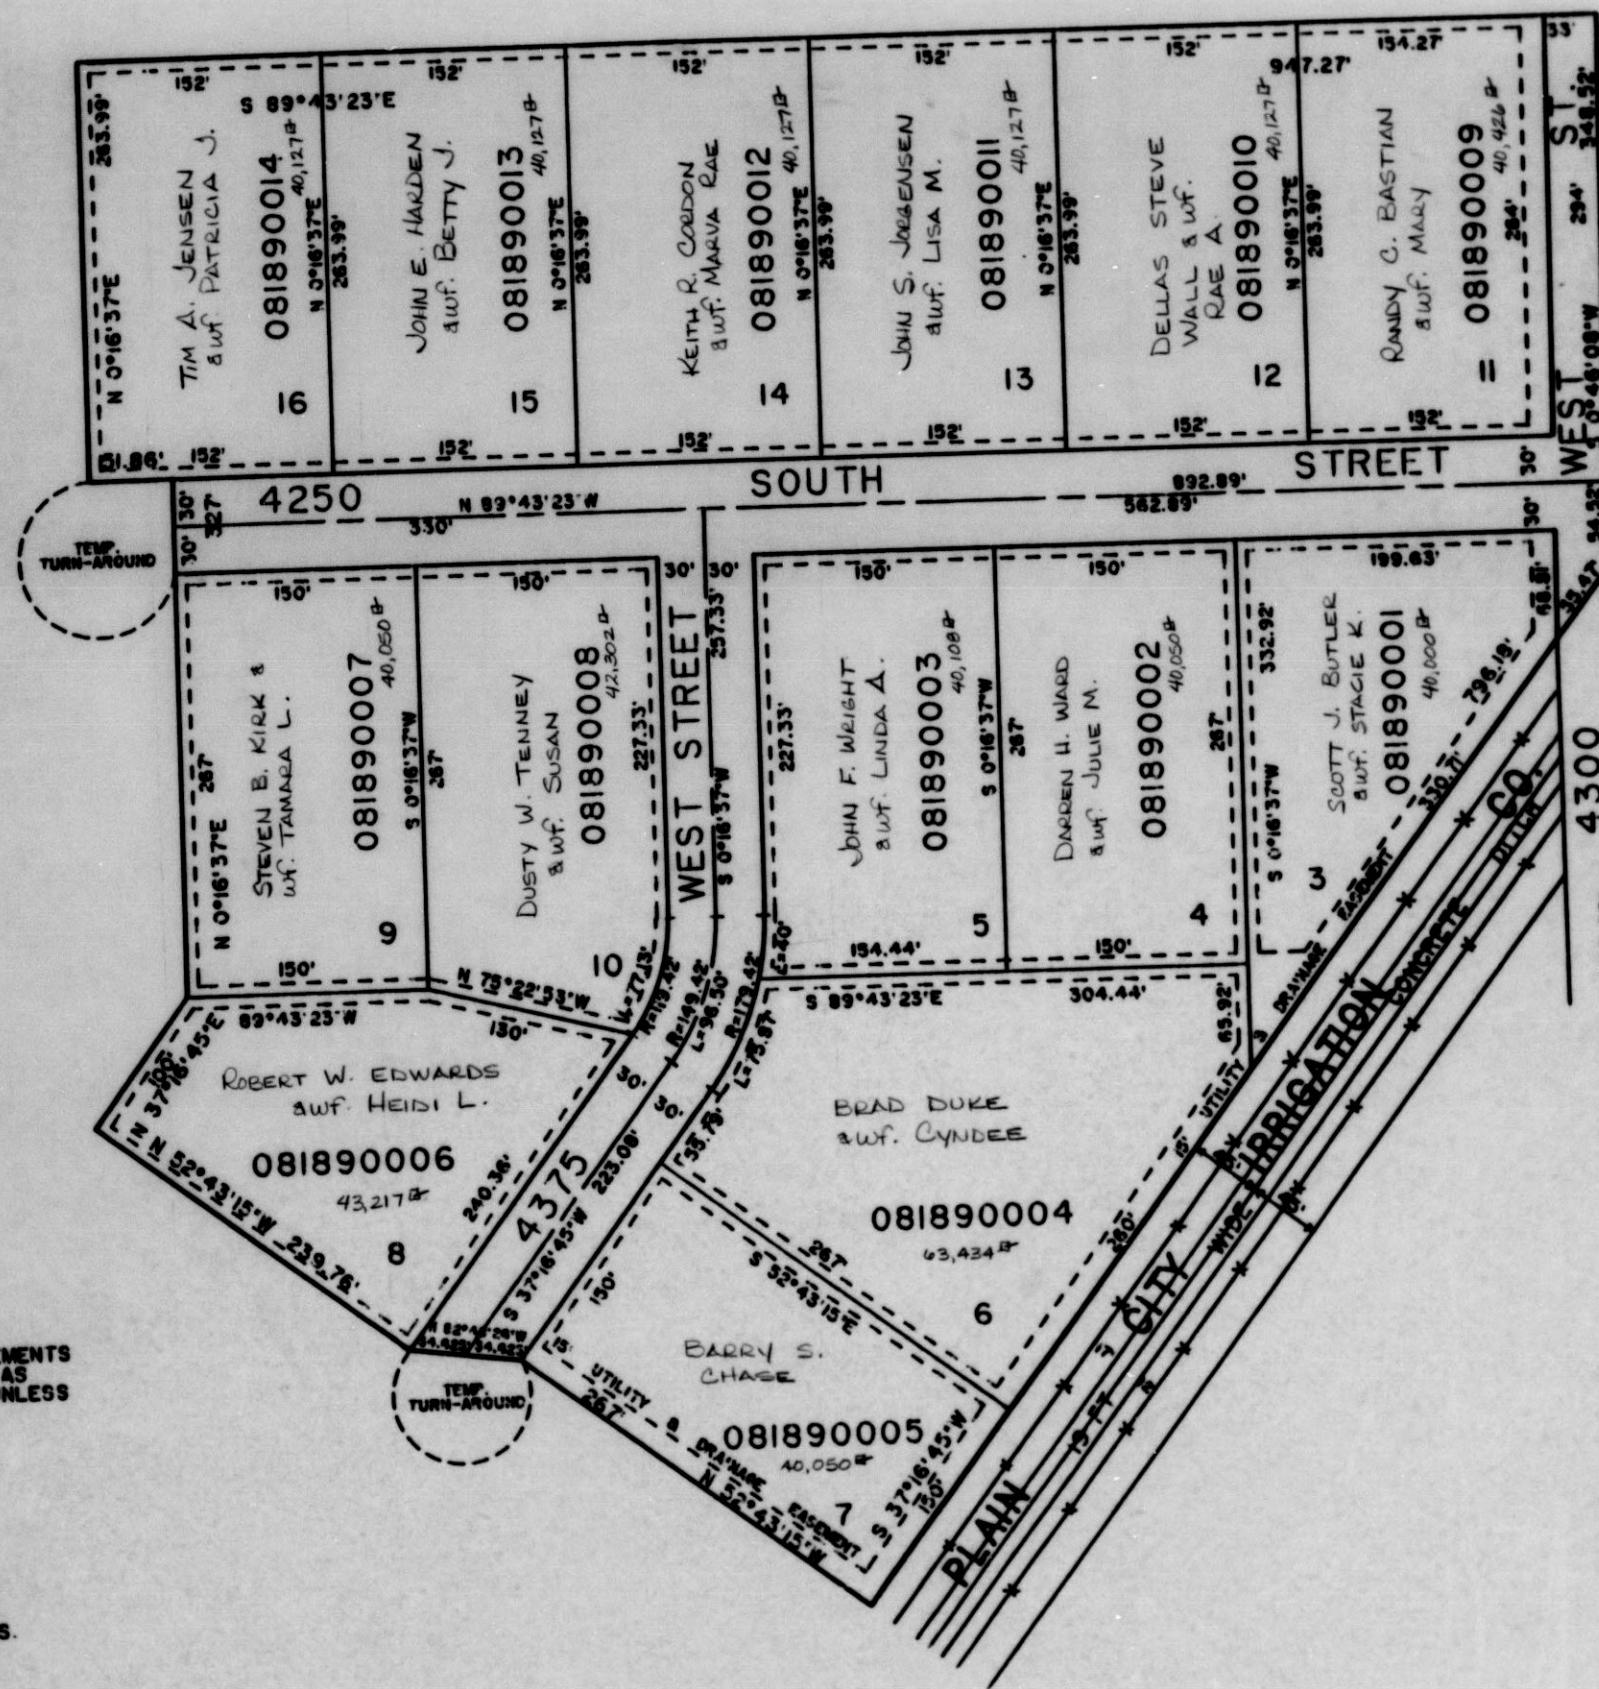

SE COR OF THE
 NE 1/4 OF
 SEC. 8

L.D.T. 3-87