

PART OF THE SE 1/4 OF SEC. 10, T.5N., R.2W., S.L.B. & M.  
 LAUREL LEA SUBDIVISION NO. 3


LOTS 32-50

IN ROY CITY

TAXING UNIT: 41

SCALE 1" = 50'

SEE PAGE 51

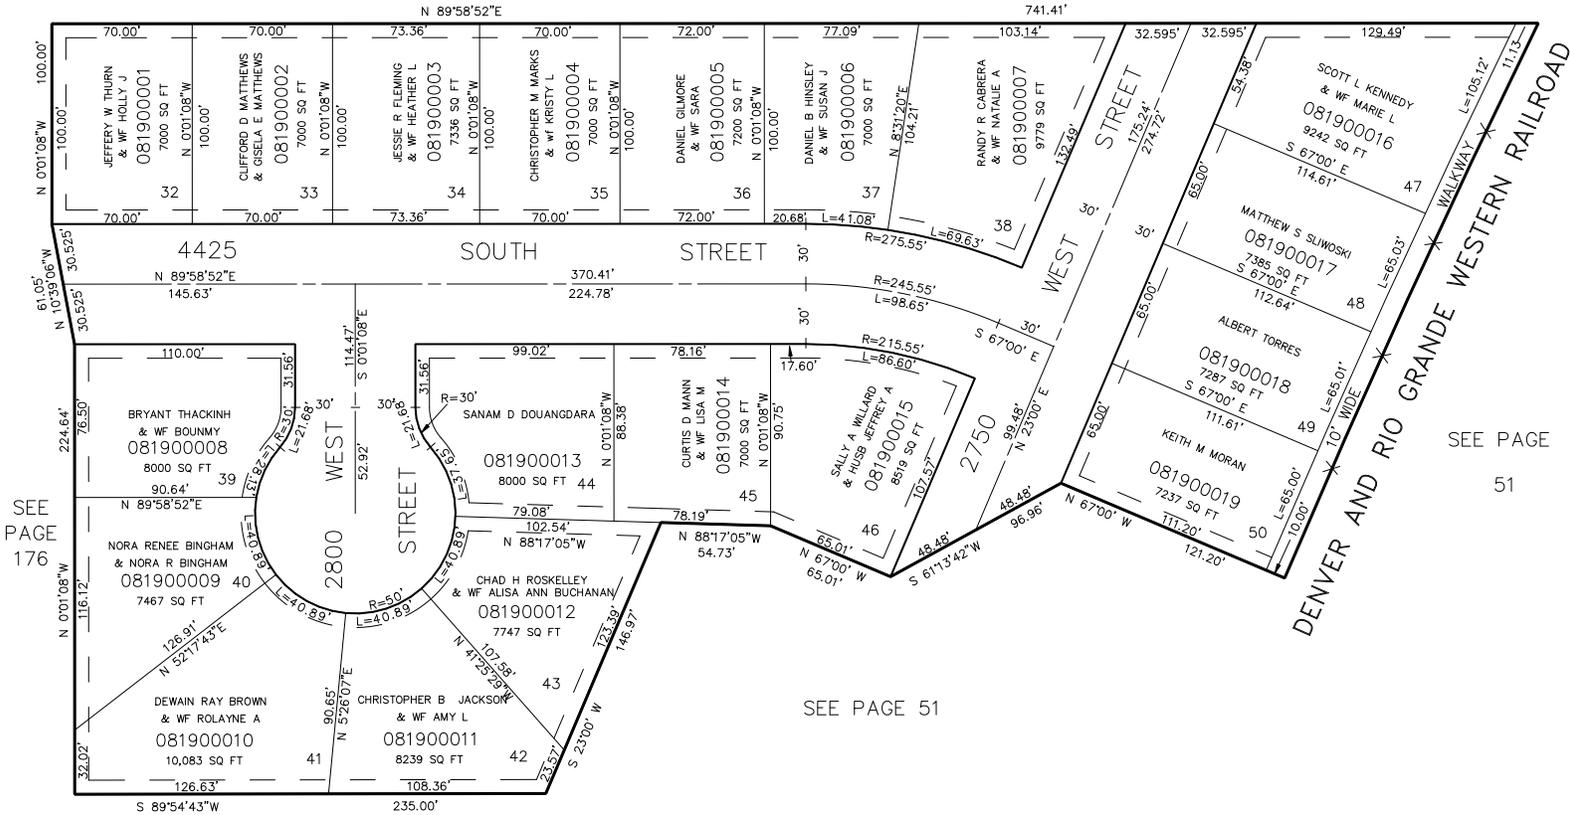

SEE PAGE 176

SEE PAGE 51

SEE PAGE 51

7' UTILITY & DRAINAGE EASEMENTS  
 EACH SIDE OF PROPERTY LINE AS  
 INDICATED BY DASHED LINES, EXCEPT  
 AS OTHERWISE SHOWN.

FOR COMPLETE ENG. DATA SEE  
 ORIGINAL DEDICATION PLAT IN  
 BOOK 29, PAGE 1 OF RECORDS.