

PART NW 1/4 SEC. 7. T5N. R2W. & PART NE 1/4 SEC. 12. T5N. R3W. S.L.B. 8 & 9.

TRIO SUBDIVISION

IN WEBER COUNTY


TAXING UNIT 31

SCALE 1" TO 50'

NE COR NW 1/4
SEC 7, T5N, R2W

SEE PAGE 47

SEE PAGE 47

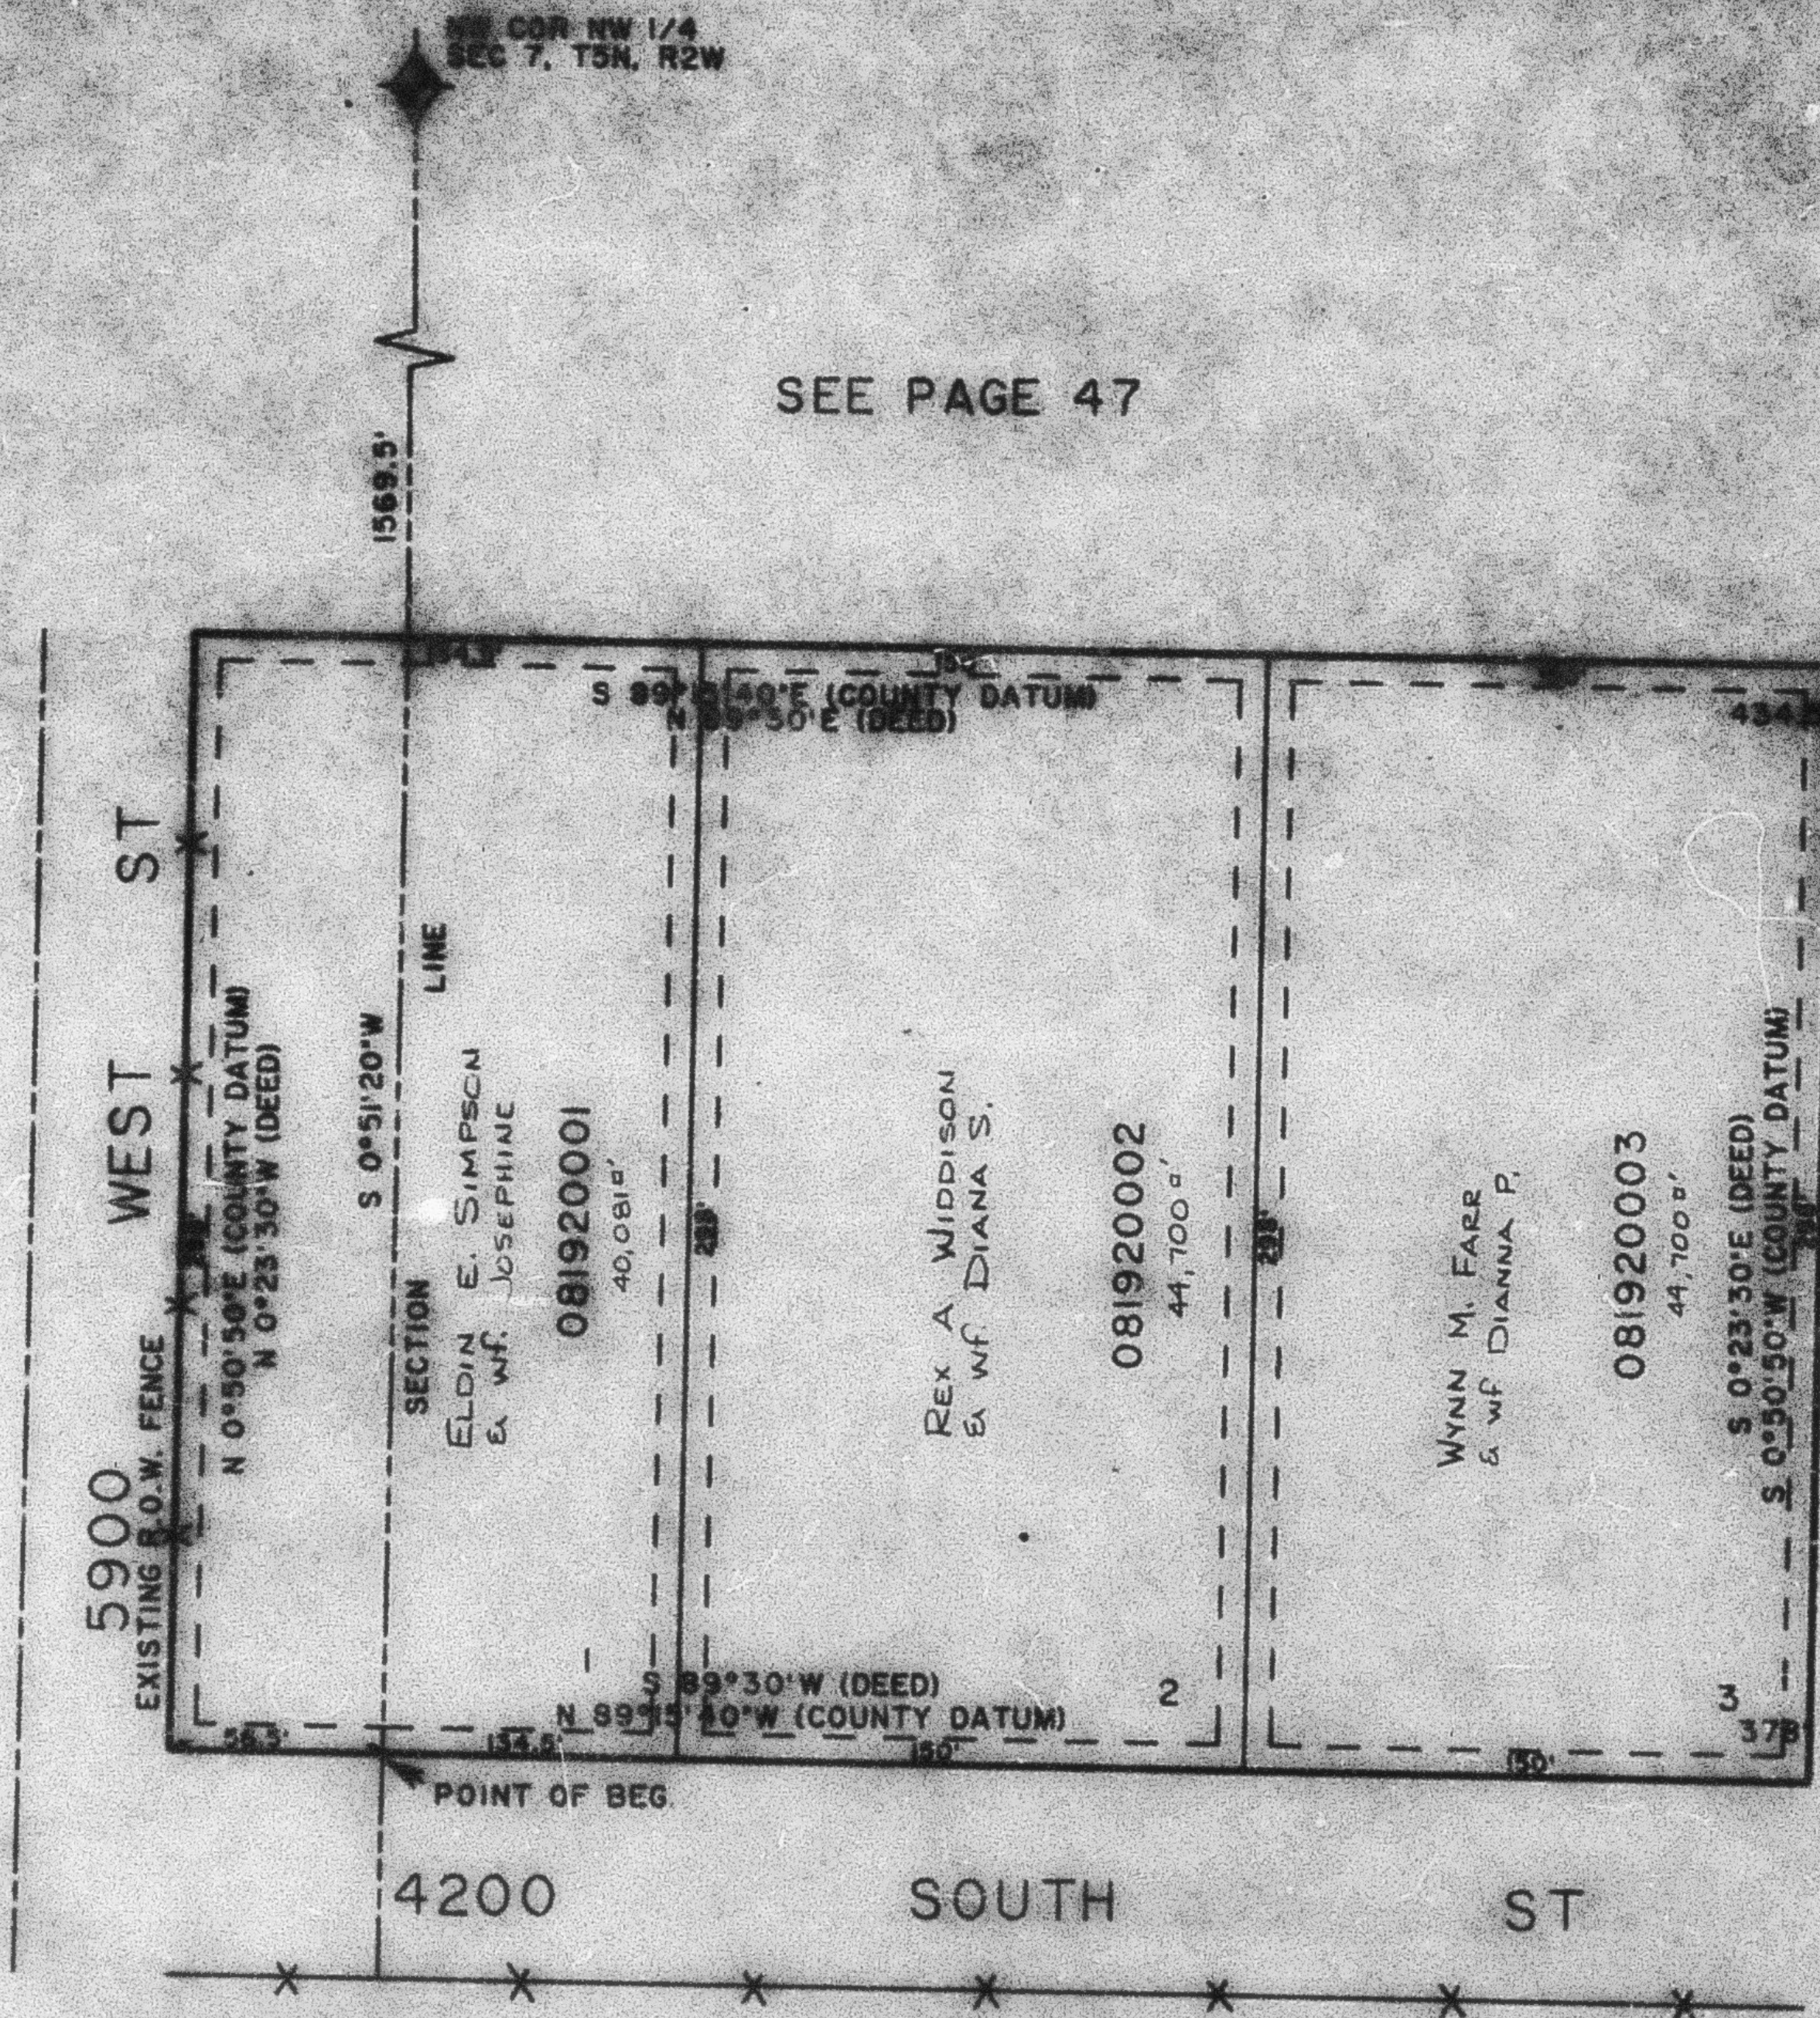

SEE PAGE 47

7. UTILITY & DRAINAGE EASEMENTS
EACH ONE OF WHICH IS SHOWN AS
INDICATED BY DASHED LINES
EXCEPT AS OTHERWISE NOTED

SEE PAGE 47

THE ABOVE DATA
WAS OBTAINED FROM
THE RECORDS OF THE
COUNTY CLERK