

PART NW 1/4 SEC. 7. T5N. R2W. & PART NE 1/4 SEC. 12. T5N. R3W. S.L.B. & M.

192

TRIO SUBDIVISION

IN WEBER COUNTY


TAXING UNIT: 110

SCALE 1" TO 50'

NW COR NW 1/4
SEC 7, T5N, R2W

SEE PAGE 47

SEE PAGE 47

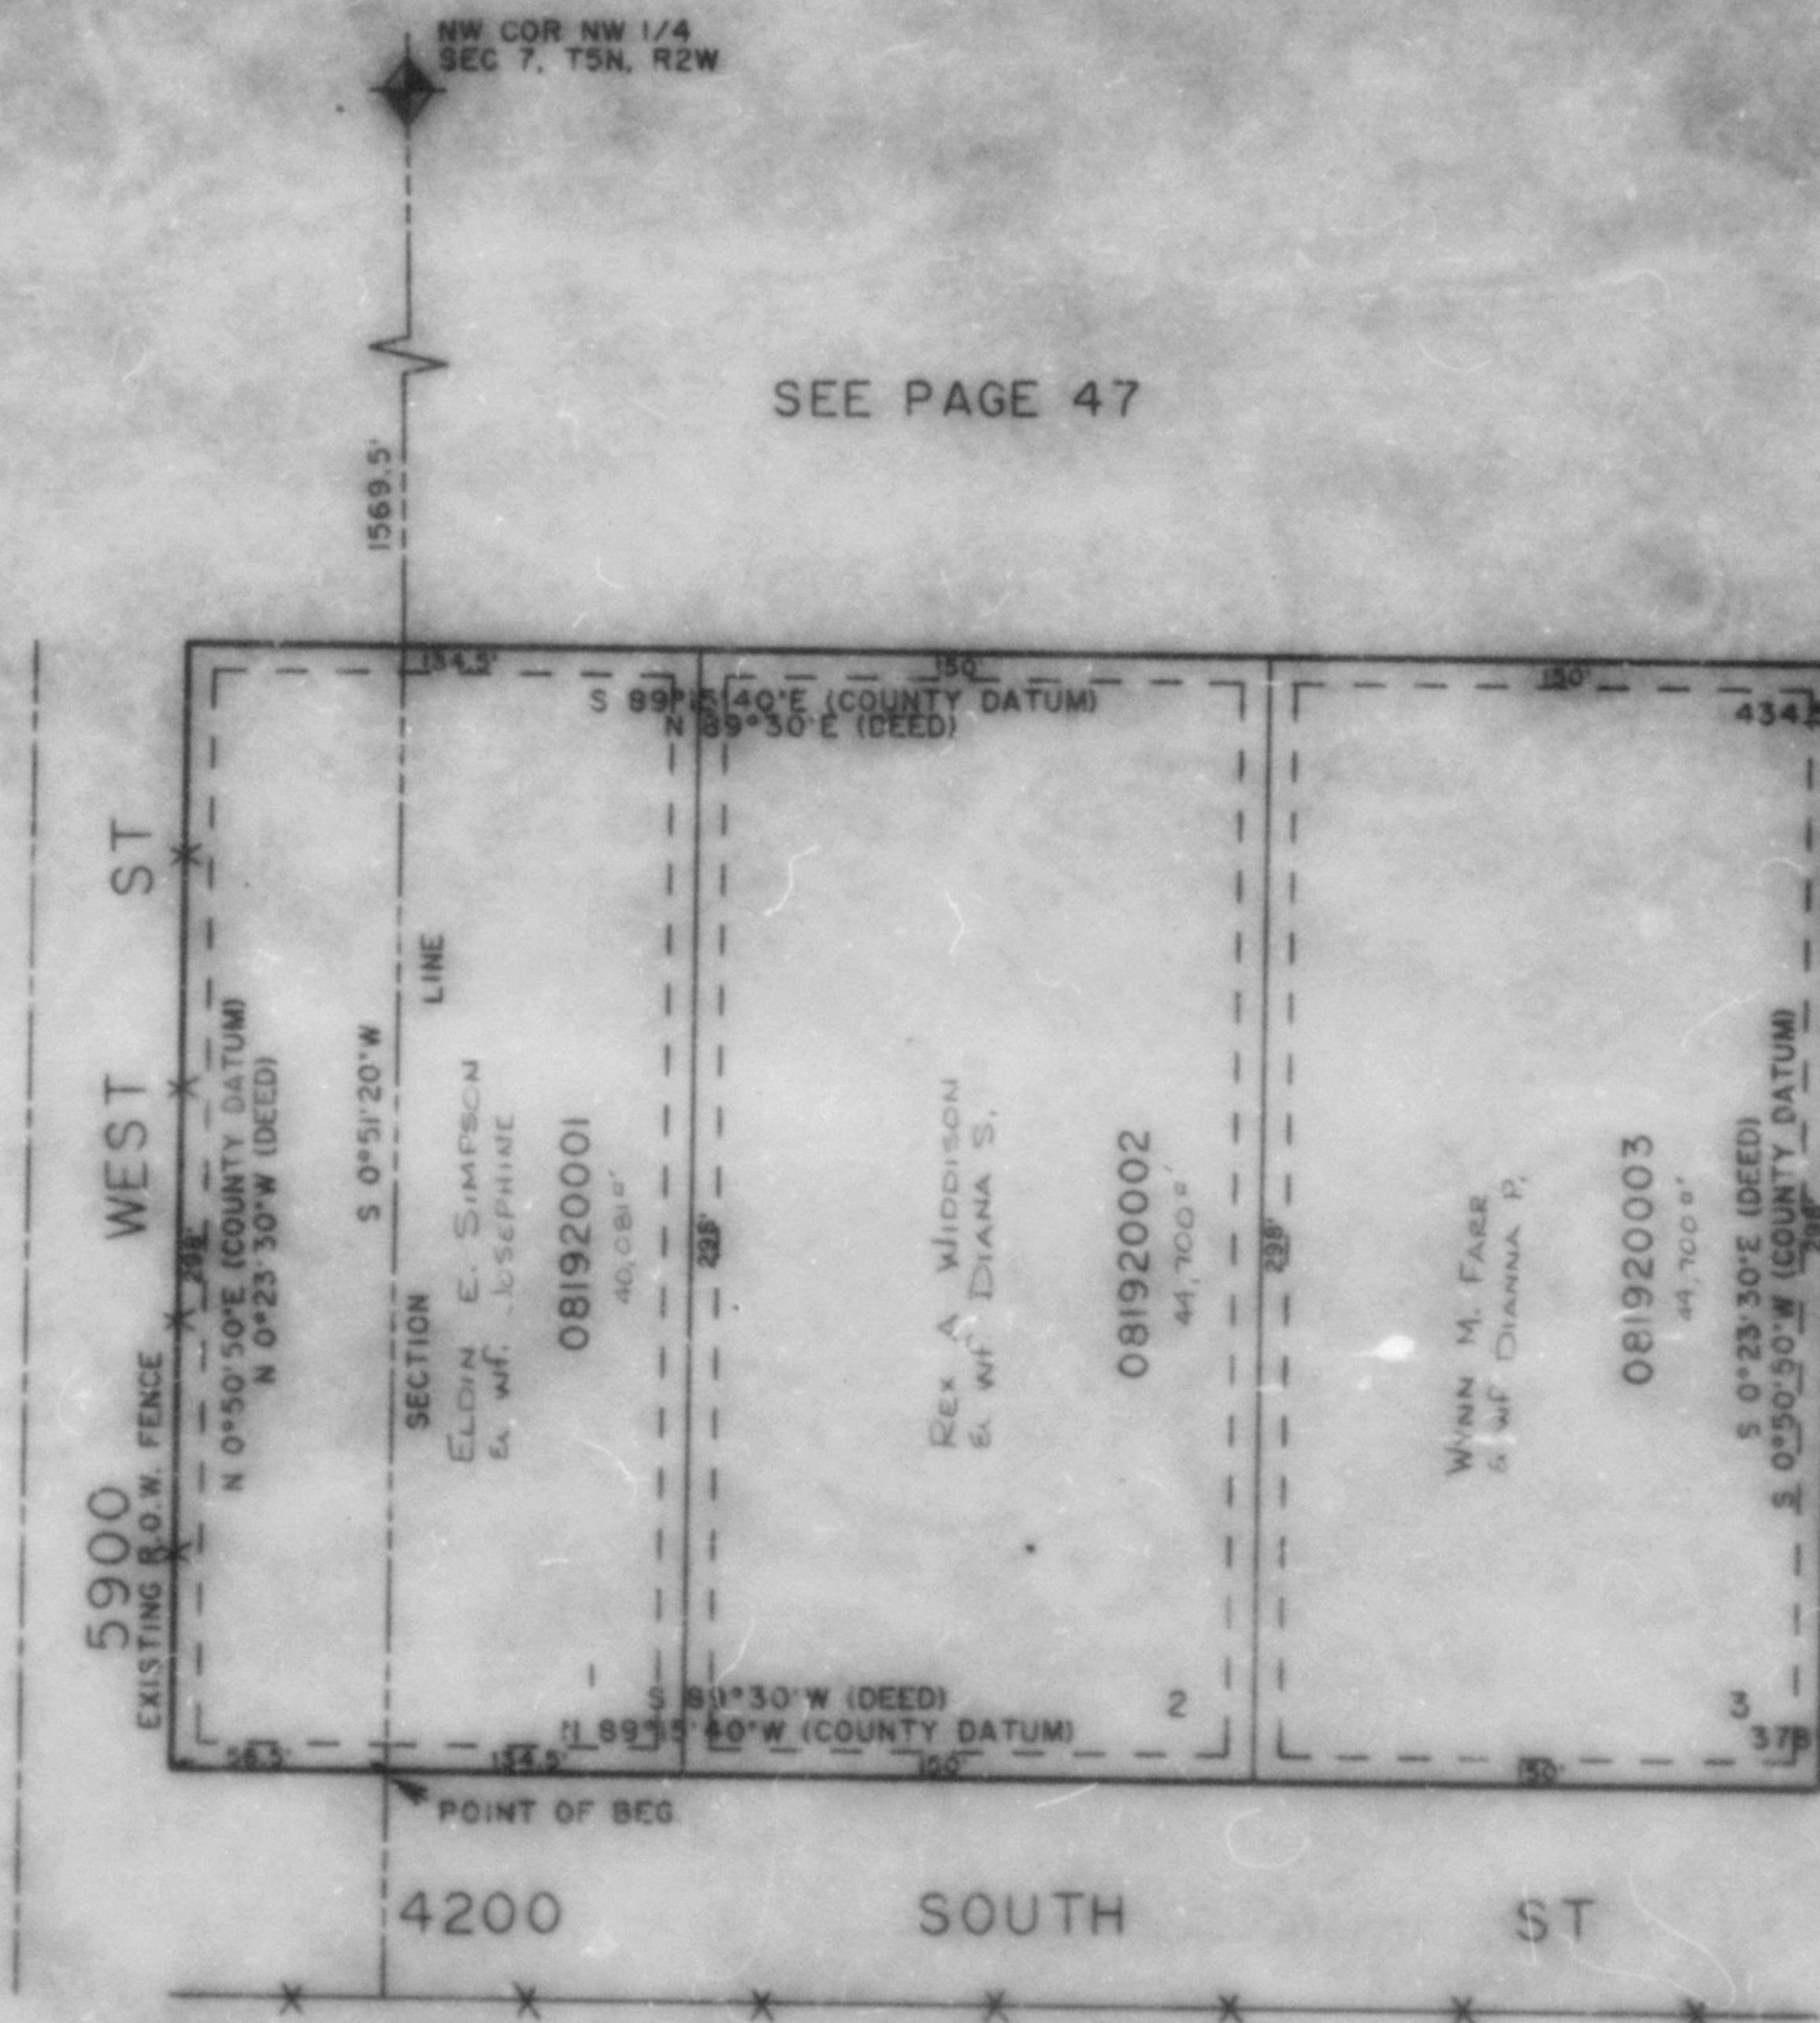

SEE PAGE 47

UTILITY & DRAINAGE EASEMENTS
EACH SIDE OF PROPERTY LINES AS
INDICATED BY DASHED LINES
EXCEPT AS OTHERWISE SHOWN

SEE PAGE 47

FOR COMPLETE PLOT DATA
SEE THIS OLD PLAT IN
BOOK 30 PAGE 7.