

PART NW 1/4 SEC. 7. T5N. R2W. & PART NE 1/4 SEC. 12. T5N. R3W. S.L.B. & M.

192

# TRIO SUBDIVISION

IN WEBER COUNTY


TAXING UNIT: 110

SCALE 1" TO 50'

NW COR NW 1/4  
SEC 7, T5N, R2W

SEE PAGE 47

SEE PAGE 47

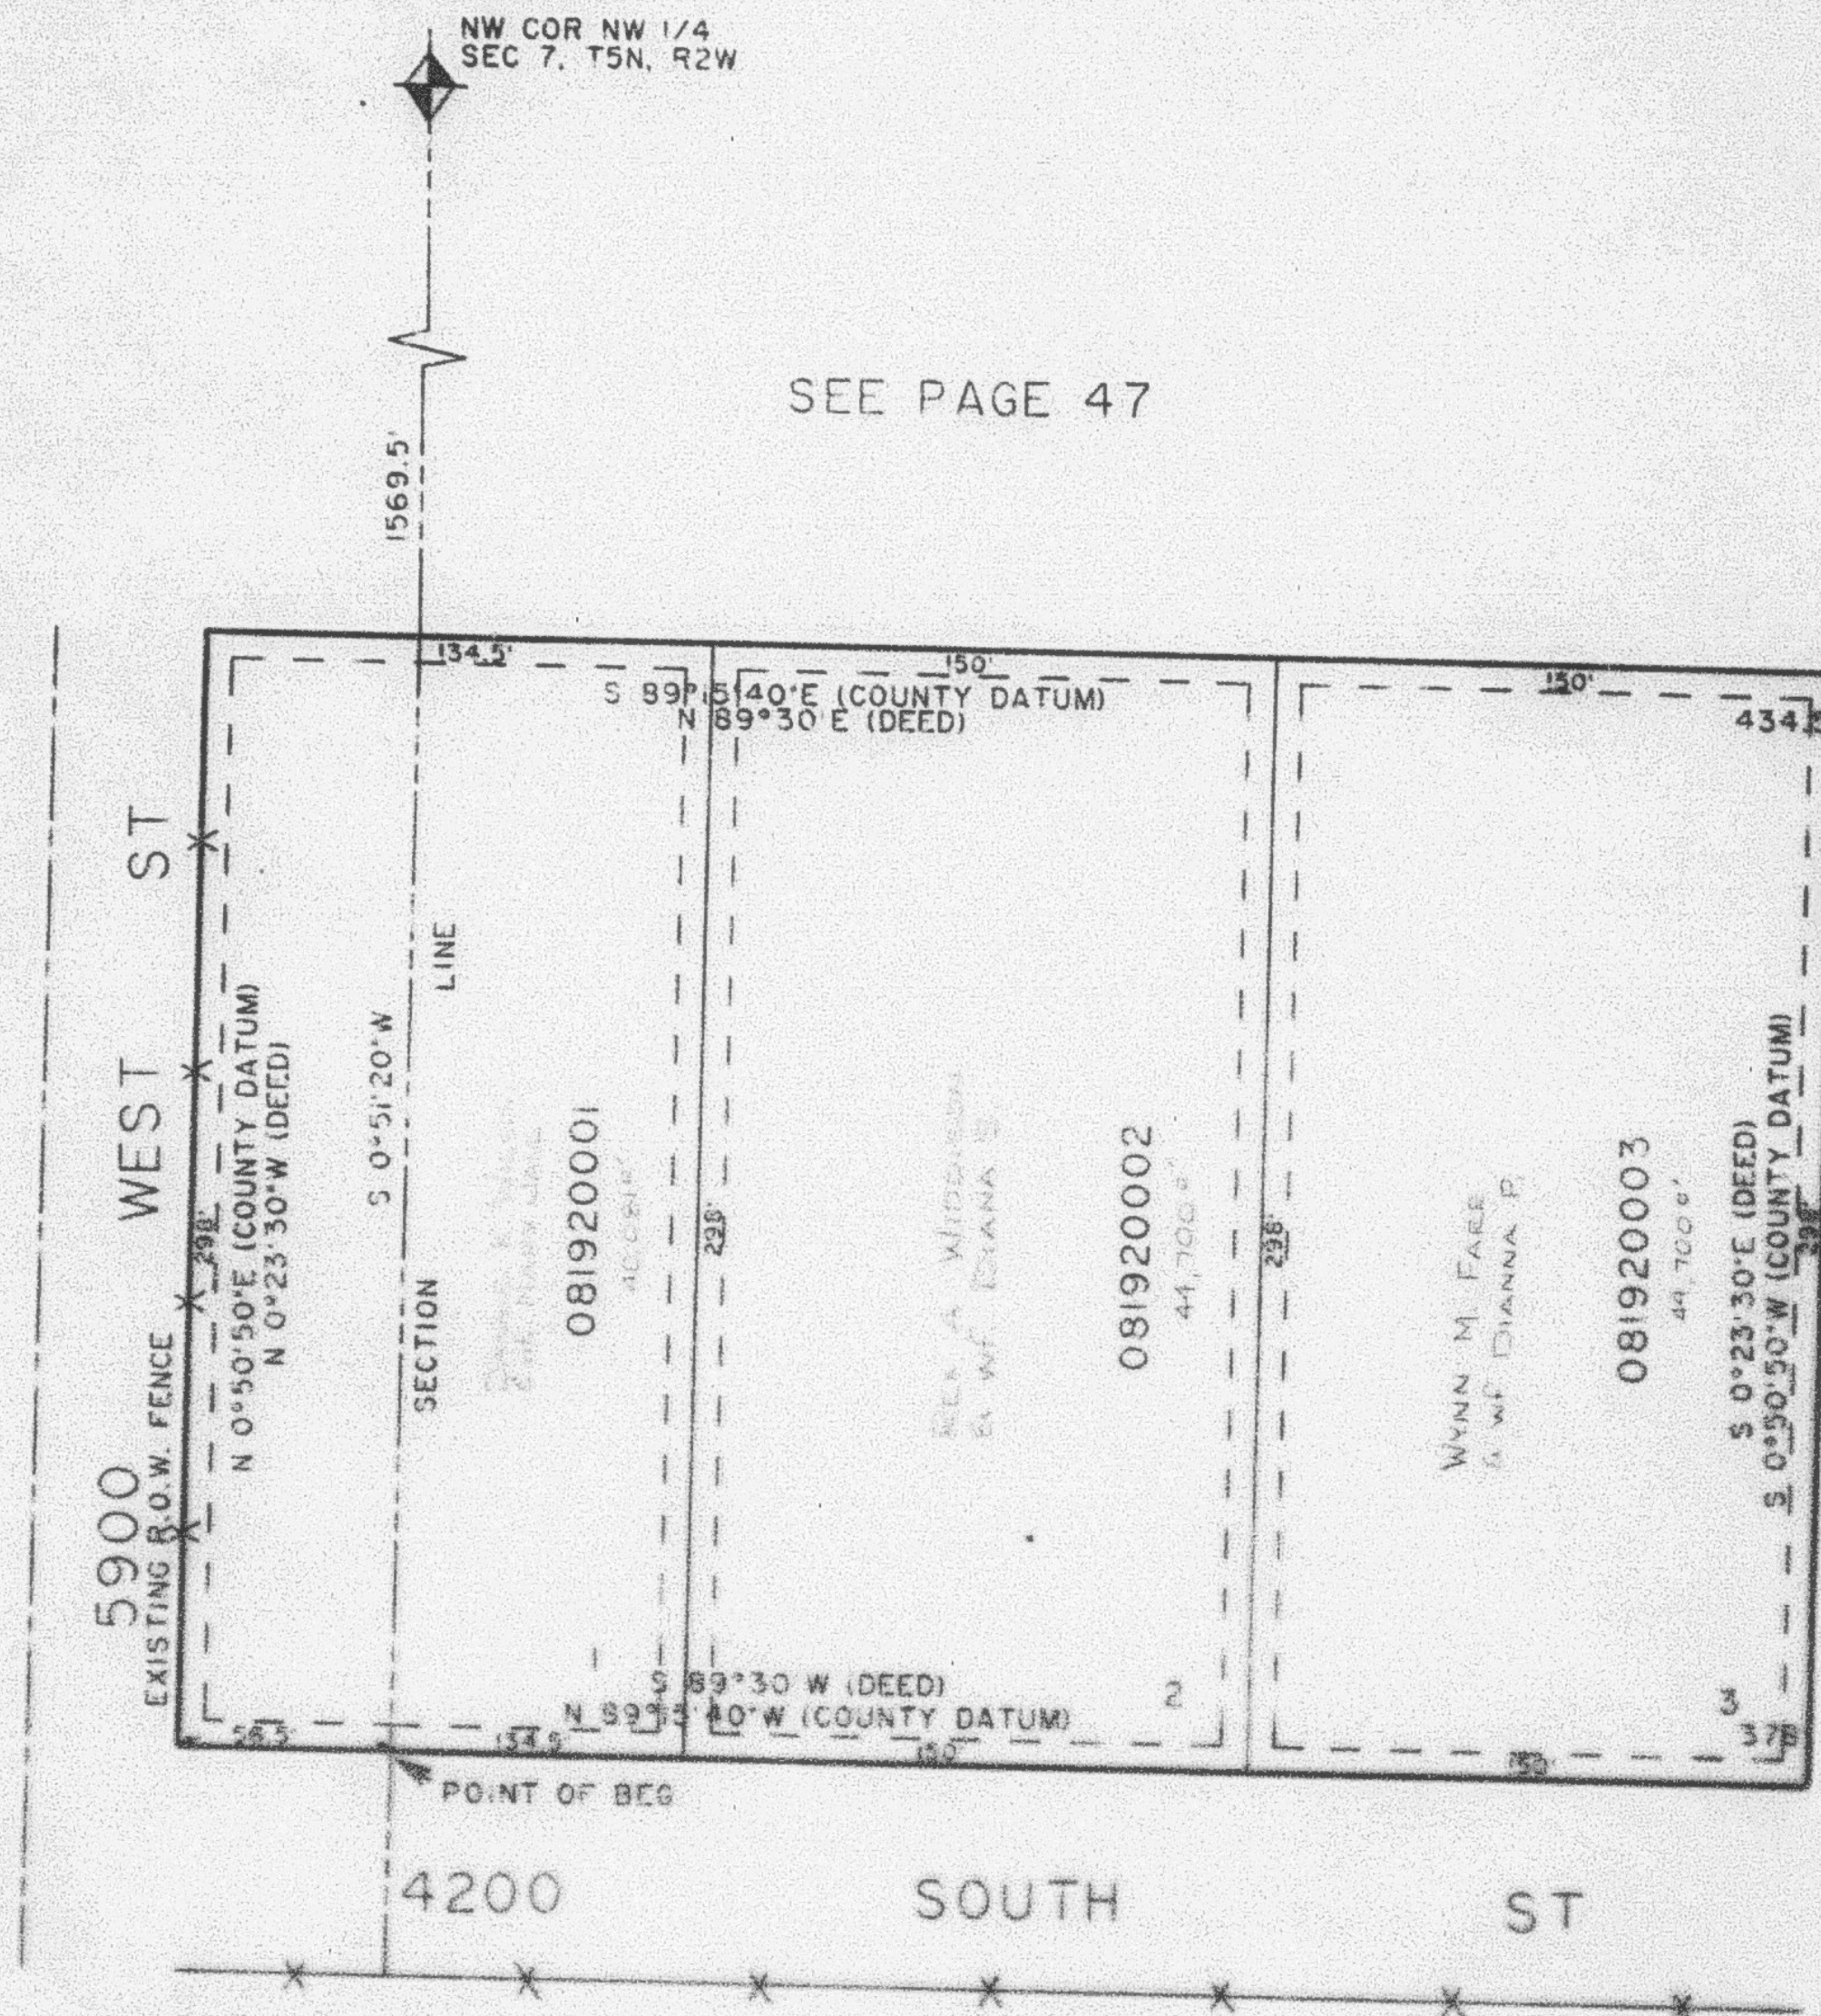

SEE PAGE 47

SEE PAGE 47

7. UTILITY & DRAINAGE EASEMENTS  
BACK SIDE OF PROPERTY LINES AS  
INDICATED BY DASHED LINES  
EXCEPT AS OTHERWISE SHOWN

FOR COMPLETE ENG. DATA  
SEE ENG. DES. PLAT IN  
BOOK 23 PAGE 2