

PART NW 1/4 SEC. 7, T5N. R2W. & PART NE 1/4 SEC. 12, T5N. R3W. S.L.B. & M.

192

# TRIO SUBDIVISION

IN WEBER COUNTY


SCALE 1" TO 50'

110

NW COR NW 1/4  
SEC 7, T5N, R2W

SEE PAGE 47

SEE PAGE 47

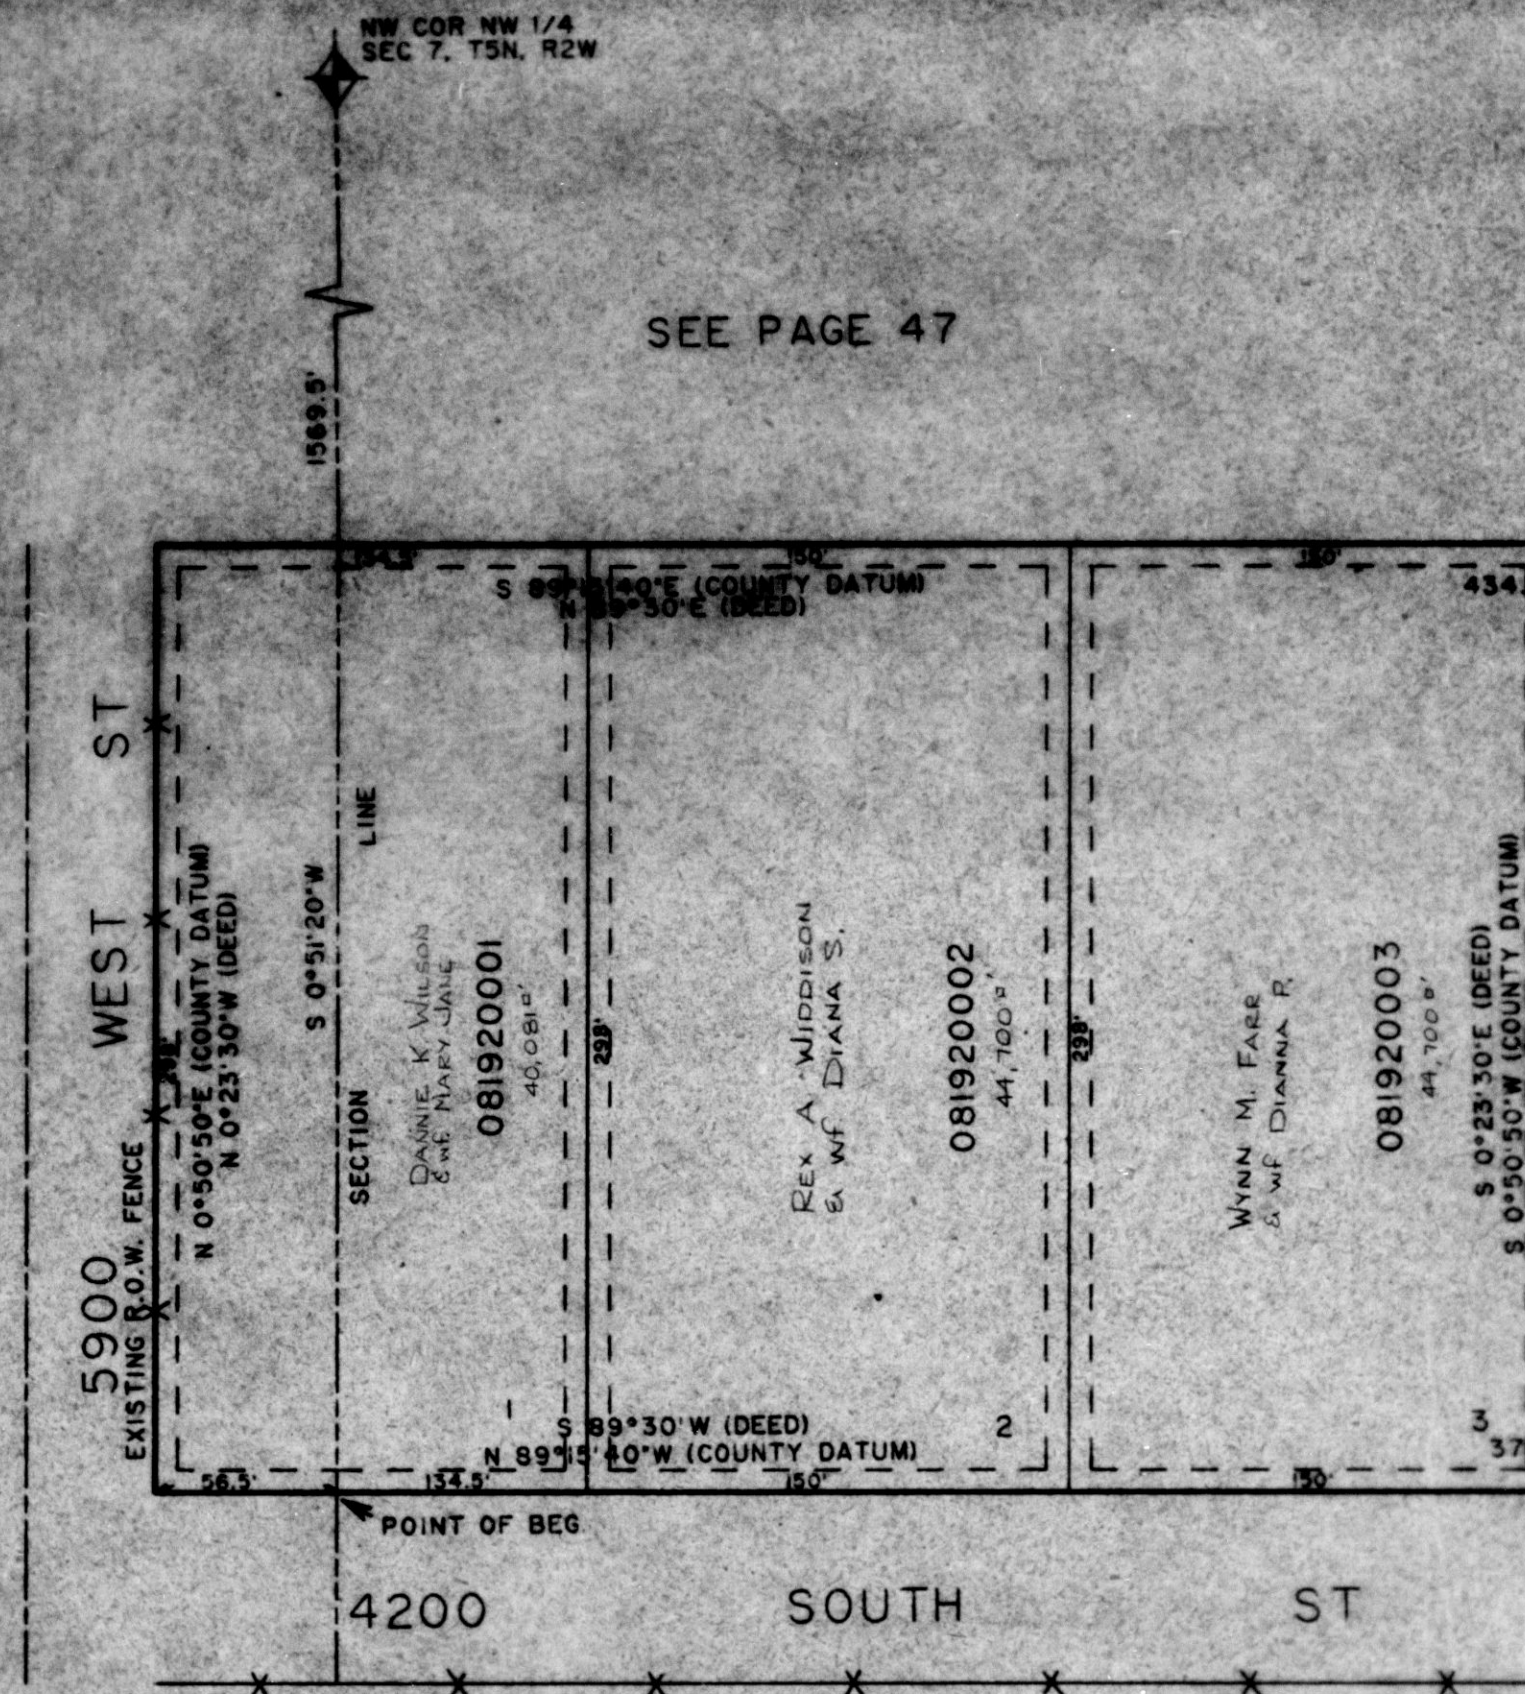

SEE PAGE 47

UTILITY & DRAINAGE EASEMENTS  
EACH SIDE OF PROPERTY LINES AS  
INDICATED BY DASHED LINES  
EXCEPT AS OTHERWISE SHOWN.

SEE PAGE 47

FOR COMPLETE ENG. DATA  
SEE ORIG. DEED PLAT IN  
BOOK 29 PAGE 7.