

PART NW 1/4 SEC. 7, T5N, R2W, & PART NE 1/4 SEC. 12, T5N, R3W, S.L.B. & M.
TRIO SUBDIVISION

192

TAXING UNIT 31

IN WEBER COUNTY


SCALE 1" TO 50'

NW COR NW 1/4
SEC 7, T5N, R2W

SEE PAGE 47

SEE PAGE 47

SEE PAGE 47

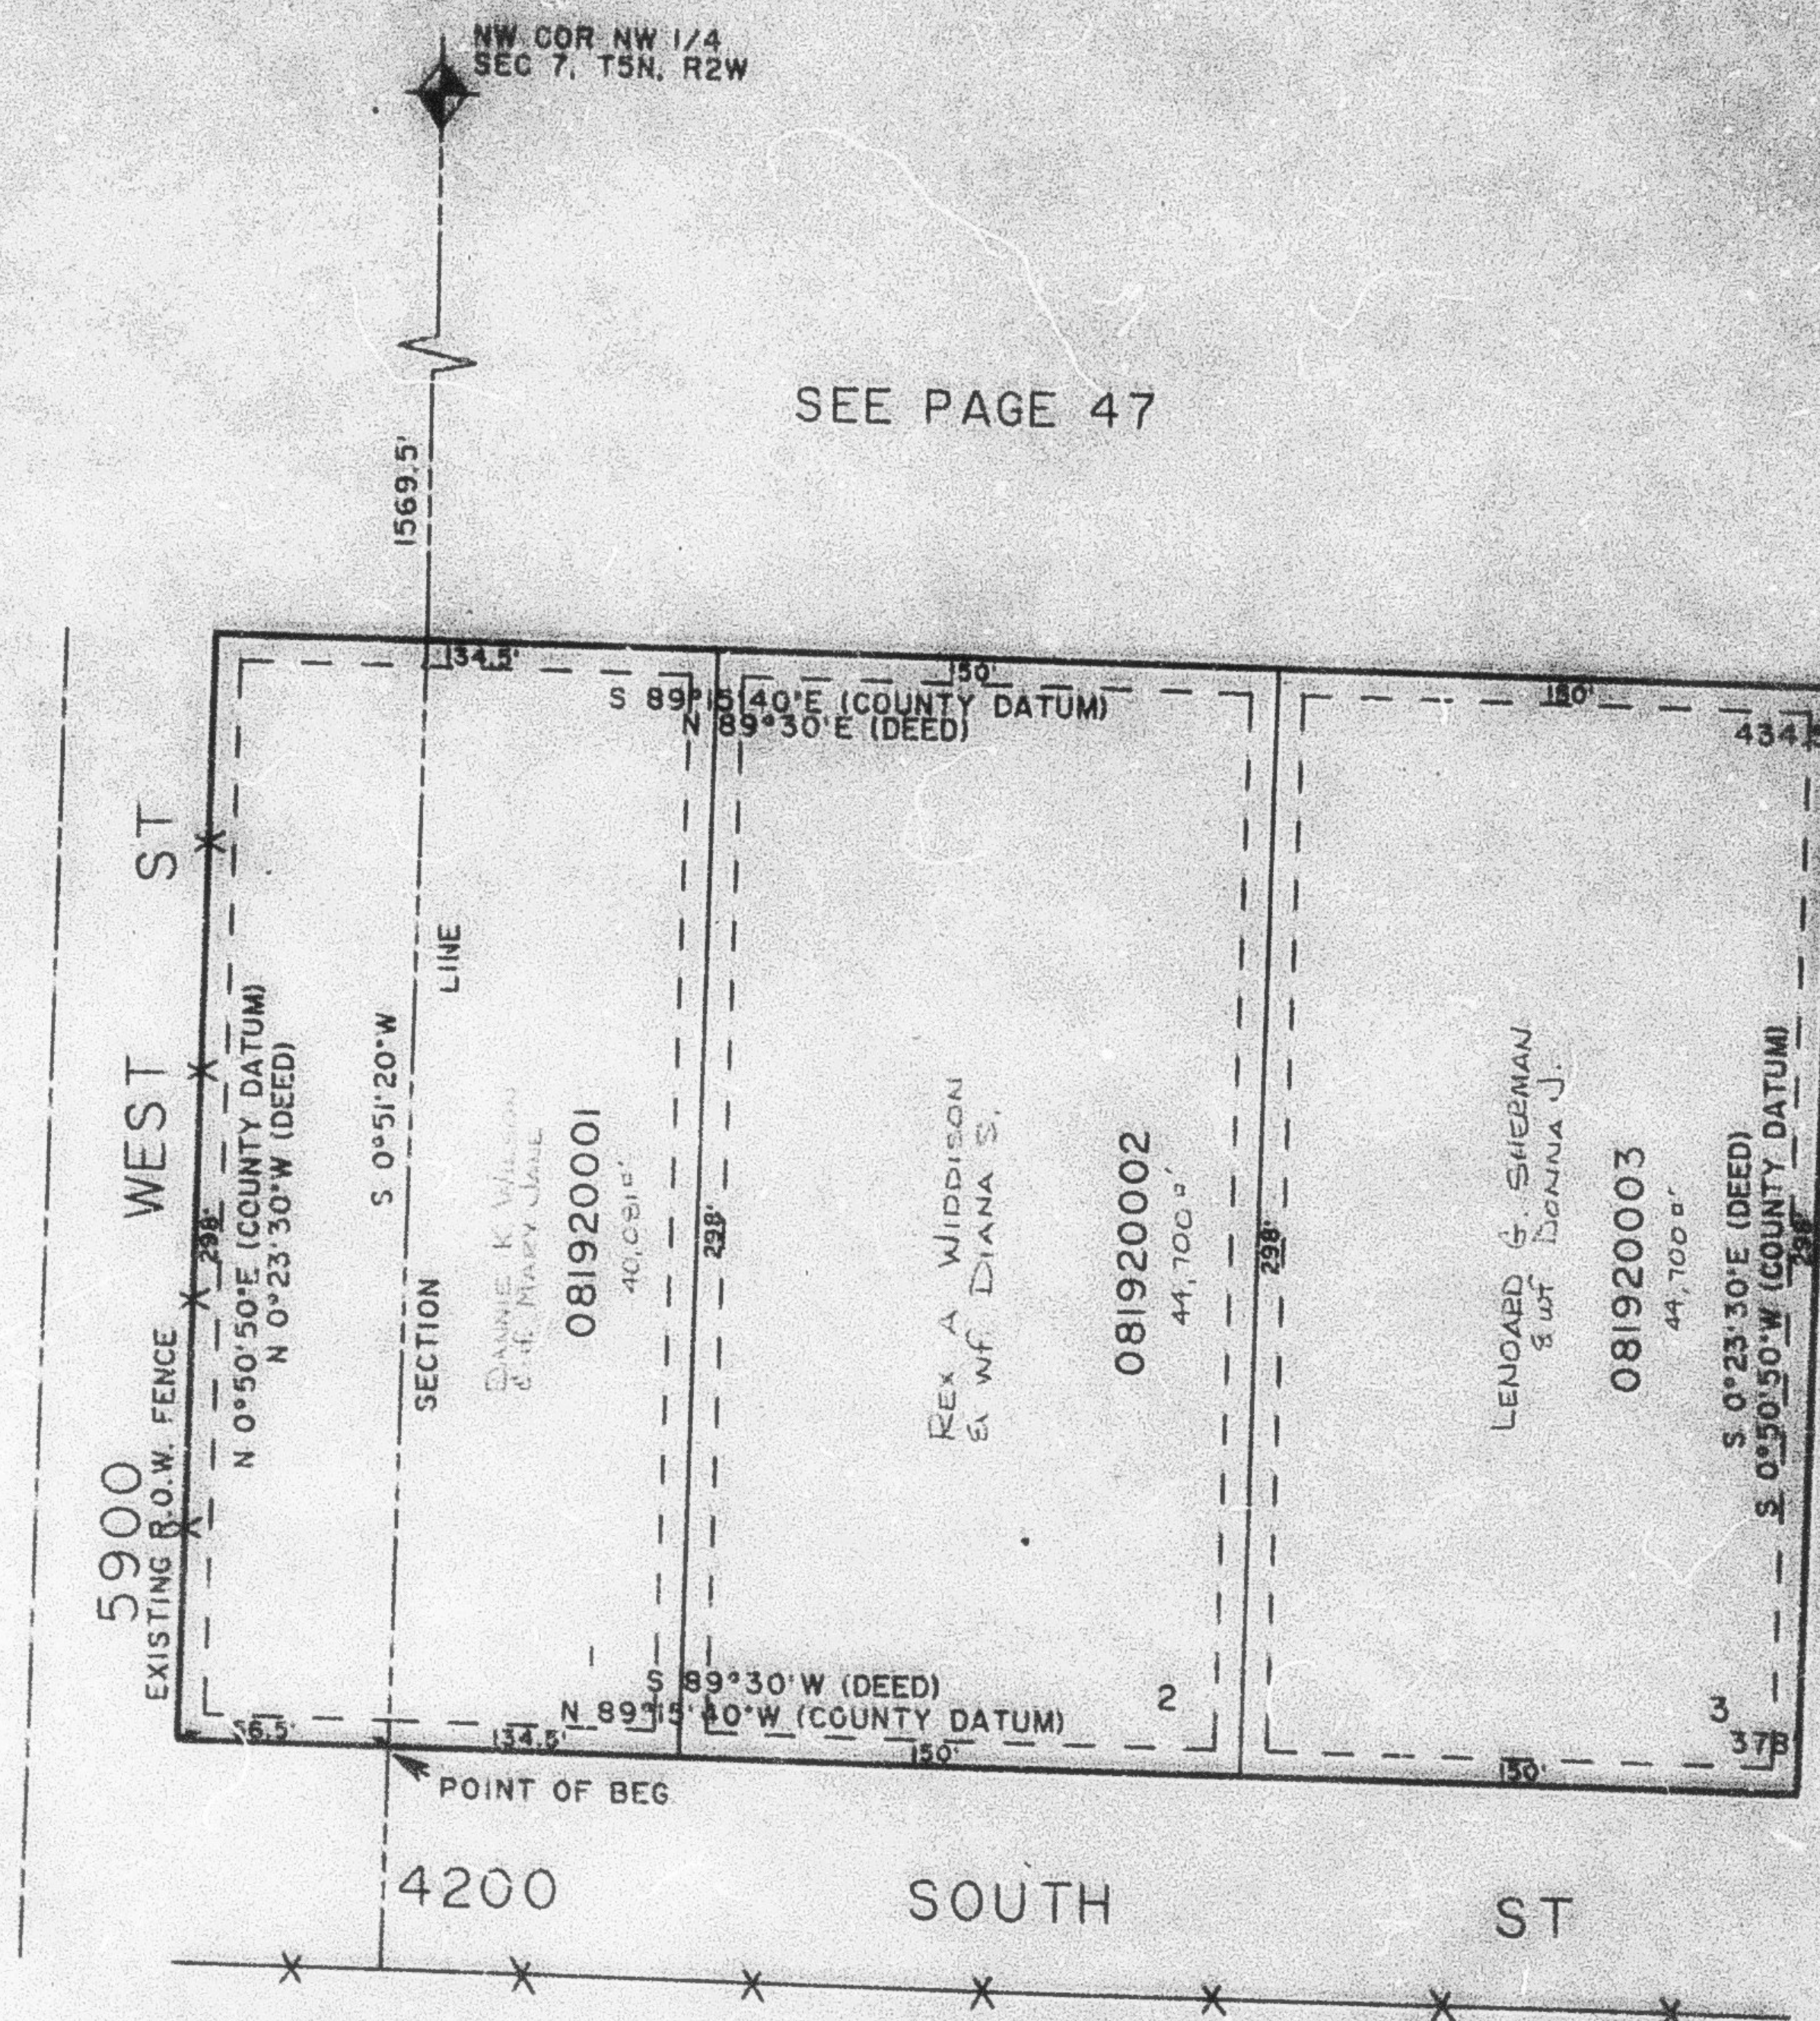

7" UTILITY & DRAINAGE EASEMENTS
EACH SIDE OF PROPERTY LINES AS
INDICATED BY DASHED LINES,
EXCEPT AS OTHERWISE SHOWN.

SEE PAGE 47

FOR COMPLETE EING DATA
SEE O&G AND PLAT IN
BOOK 25 PAGE 1