

PART NW 1/4 SEC. 7, T5N, R2W, & PART NE 1/4 SEC. 12, T5N, R3W, S.L.B. & M. 192

TRIO SUBDIVISION

IN WEBER COUNTY


TAXING UNIT 31

SCALE 1" TO 50'

NW COR NW 1/4
SEC 7, T5N, R2W

SEE PAGE 47

SEE PAGE 47

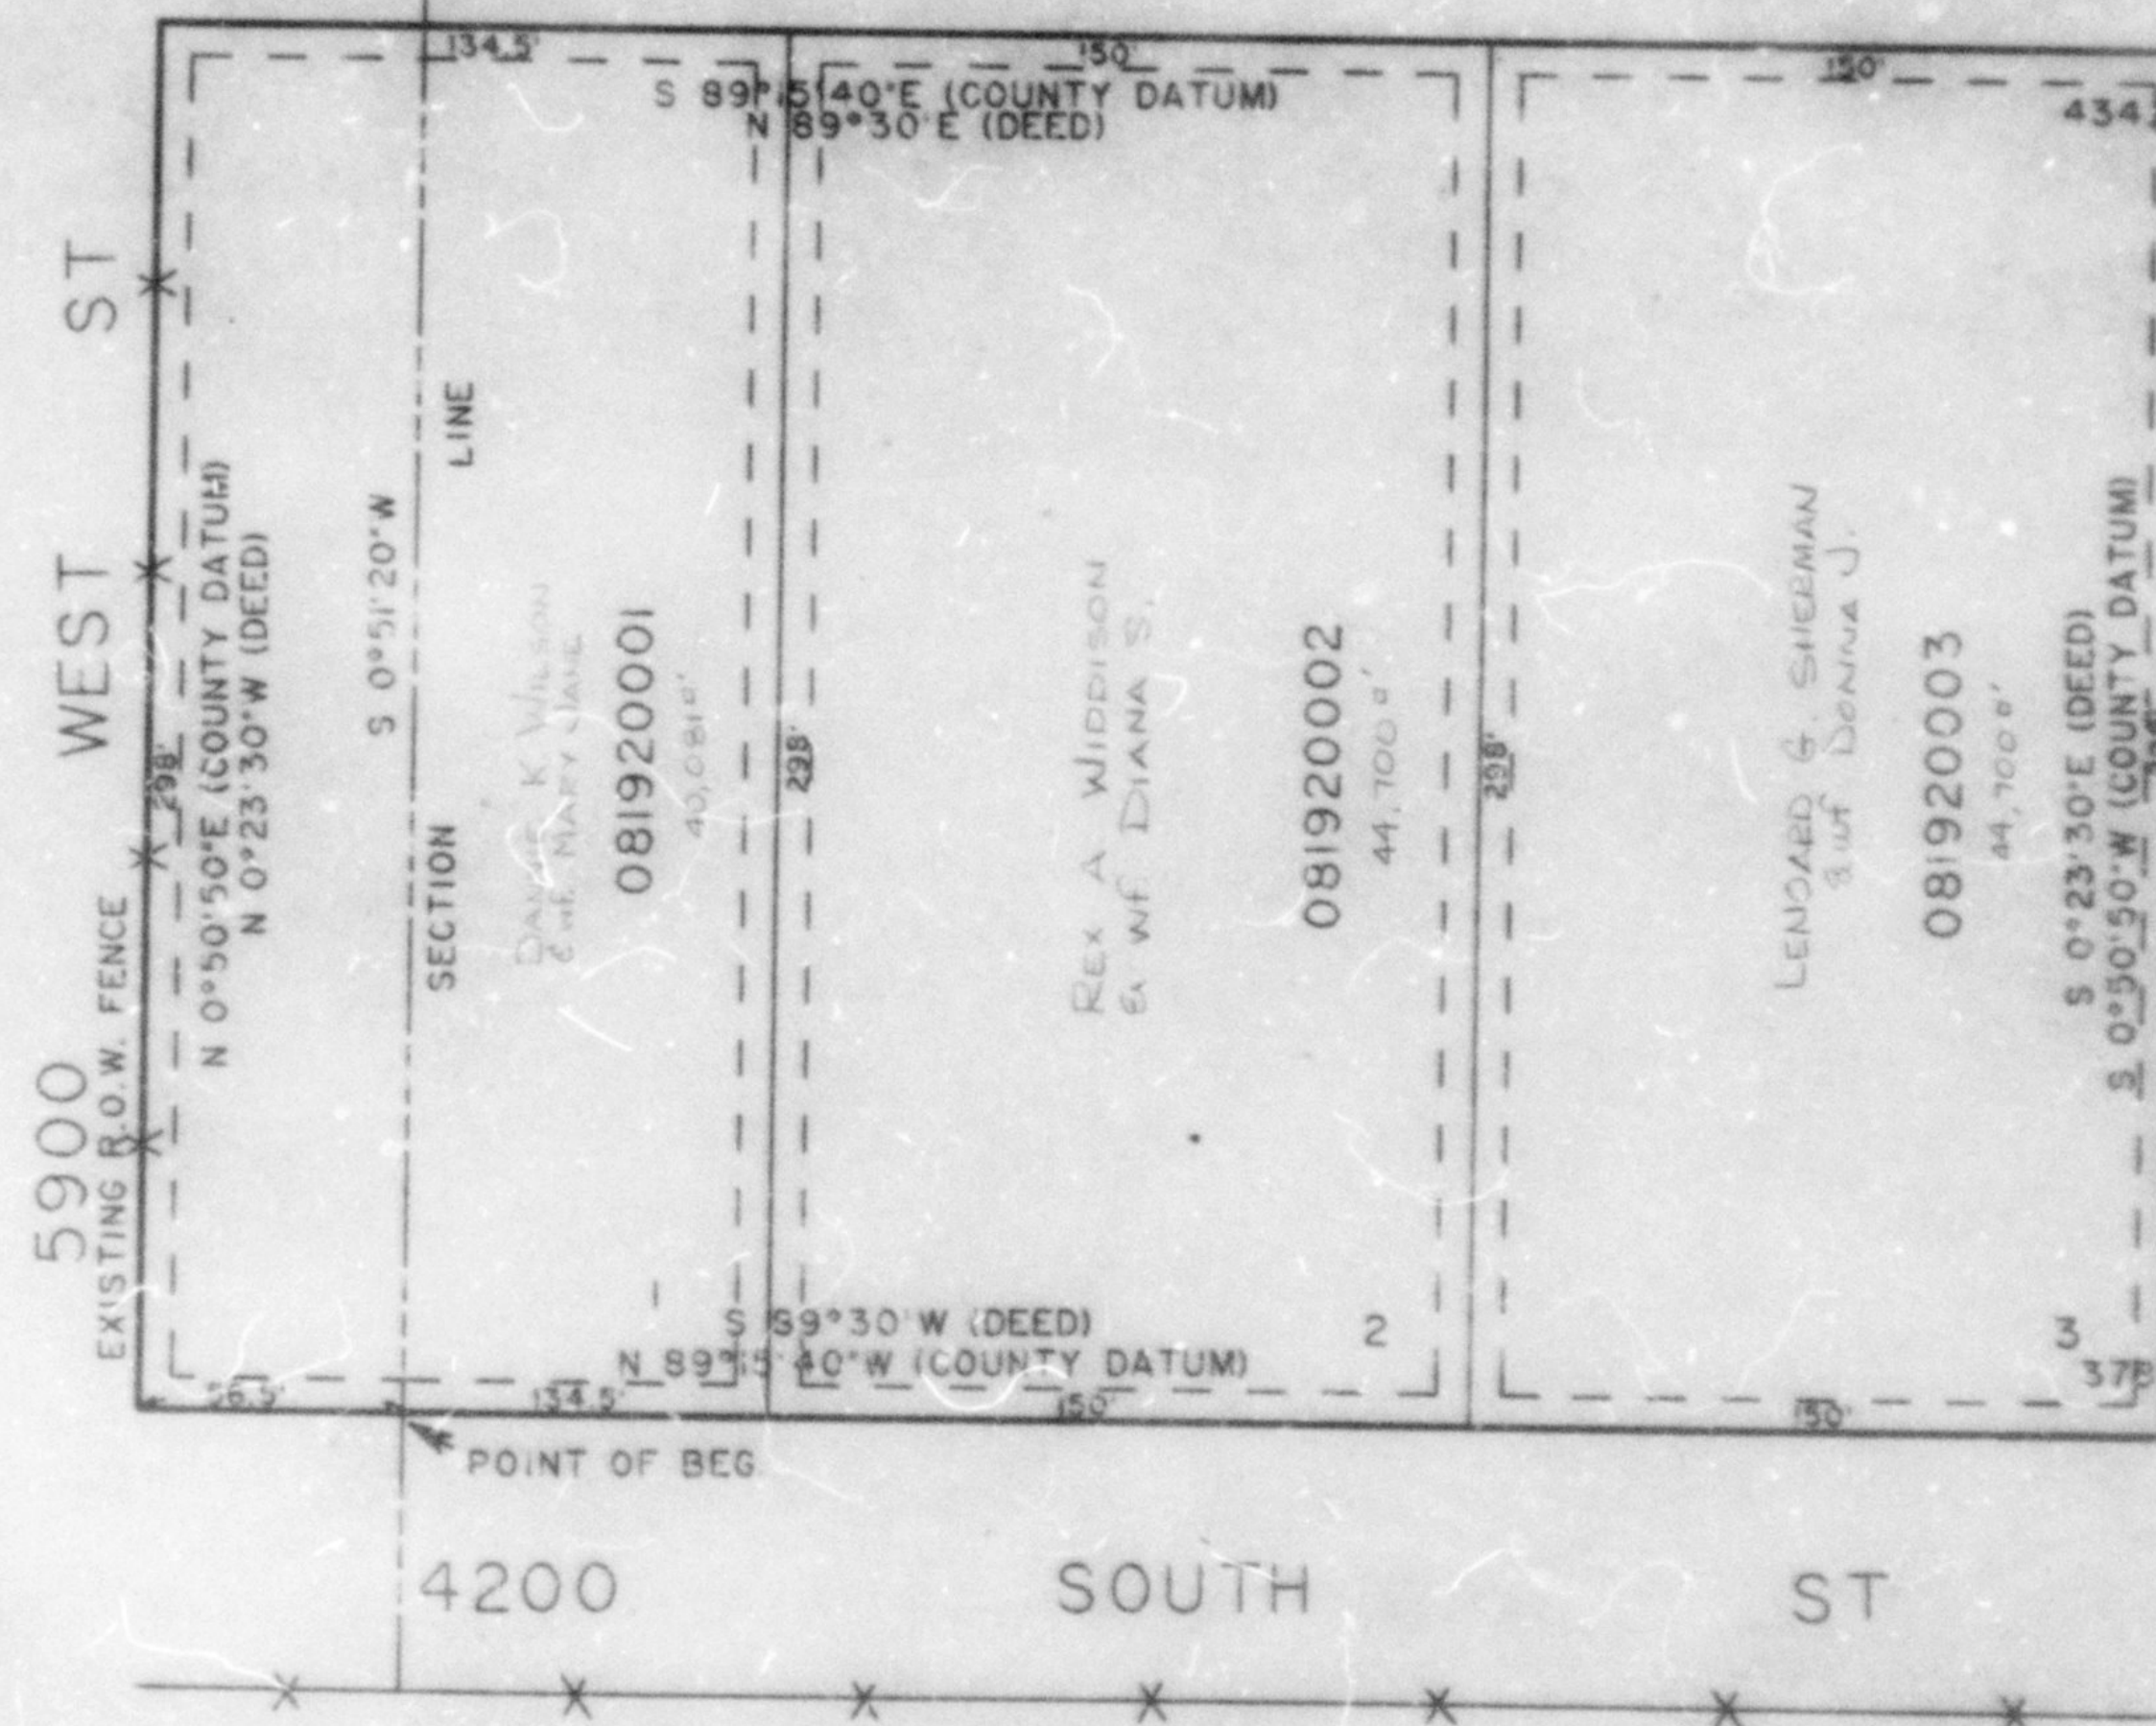

SEE PAGE 47

7' UTILITY & DRAINAGE EASEMENTS
EACH SIDE OF PROPERTY LINES AS
INDICATED BY DASHED LINES
EXCEPT AS OTHERWISE SHOWN

SEE PAGE 47

FOR COMPLETE ENG. DATA
SEE 07'S DEED PLAT IN
BOOK 23 PAGE 7.