

PART SW 1/4 SEC. 11, T5N, R2W, S.L.B. & M. WOODHAVEN SUBDIVISION NO.1

193

TAXING UNIT: 41


ROY CITY

SCALE 1" TO 50'

EXCEPT WHERE OTHERWISE SHOWN
ALL LOTS OWNED BY:
MT. OGDEN REAL ESTATE INC.

SEE PAGE 84

SEE PAGE 84

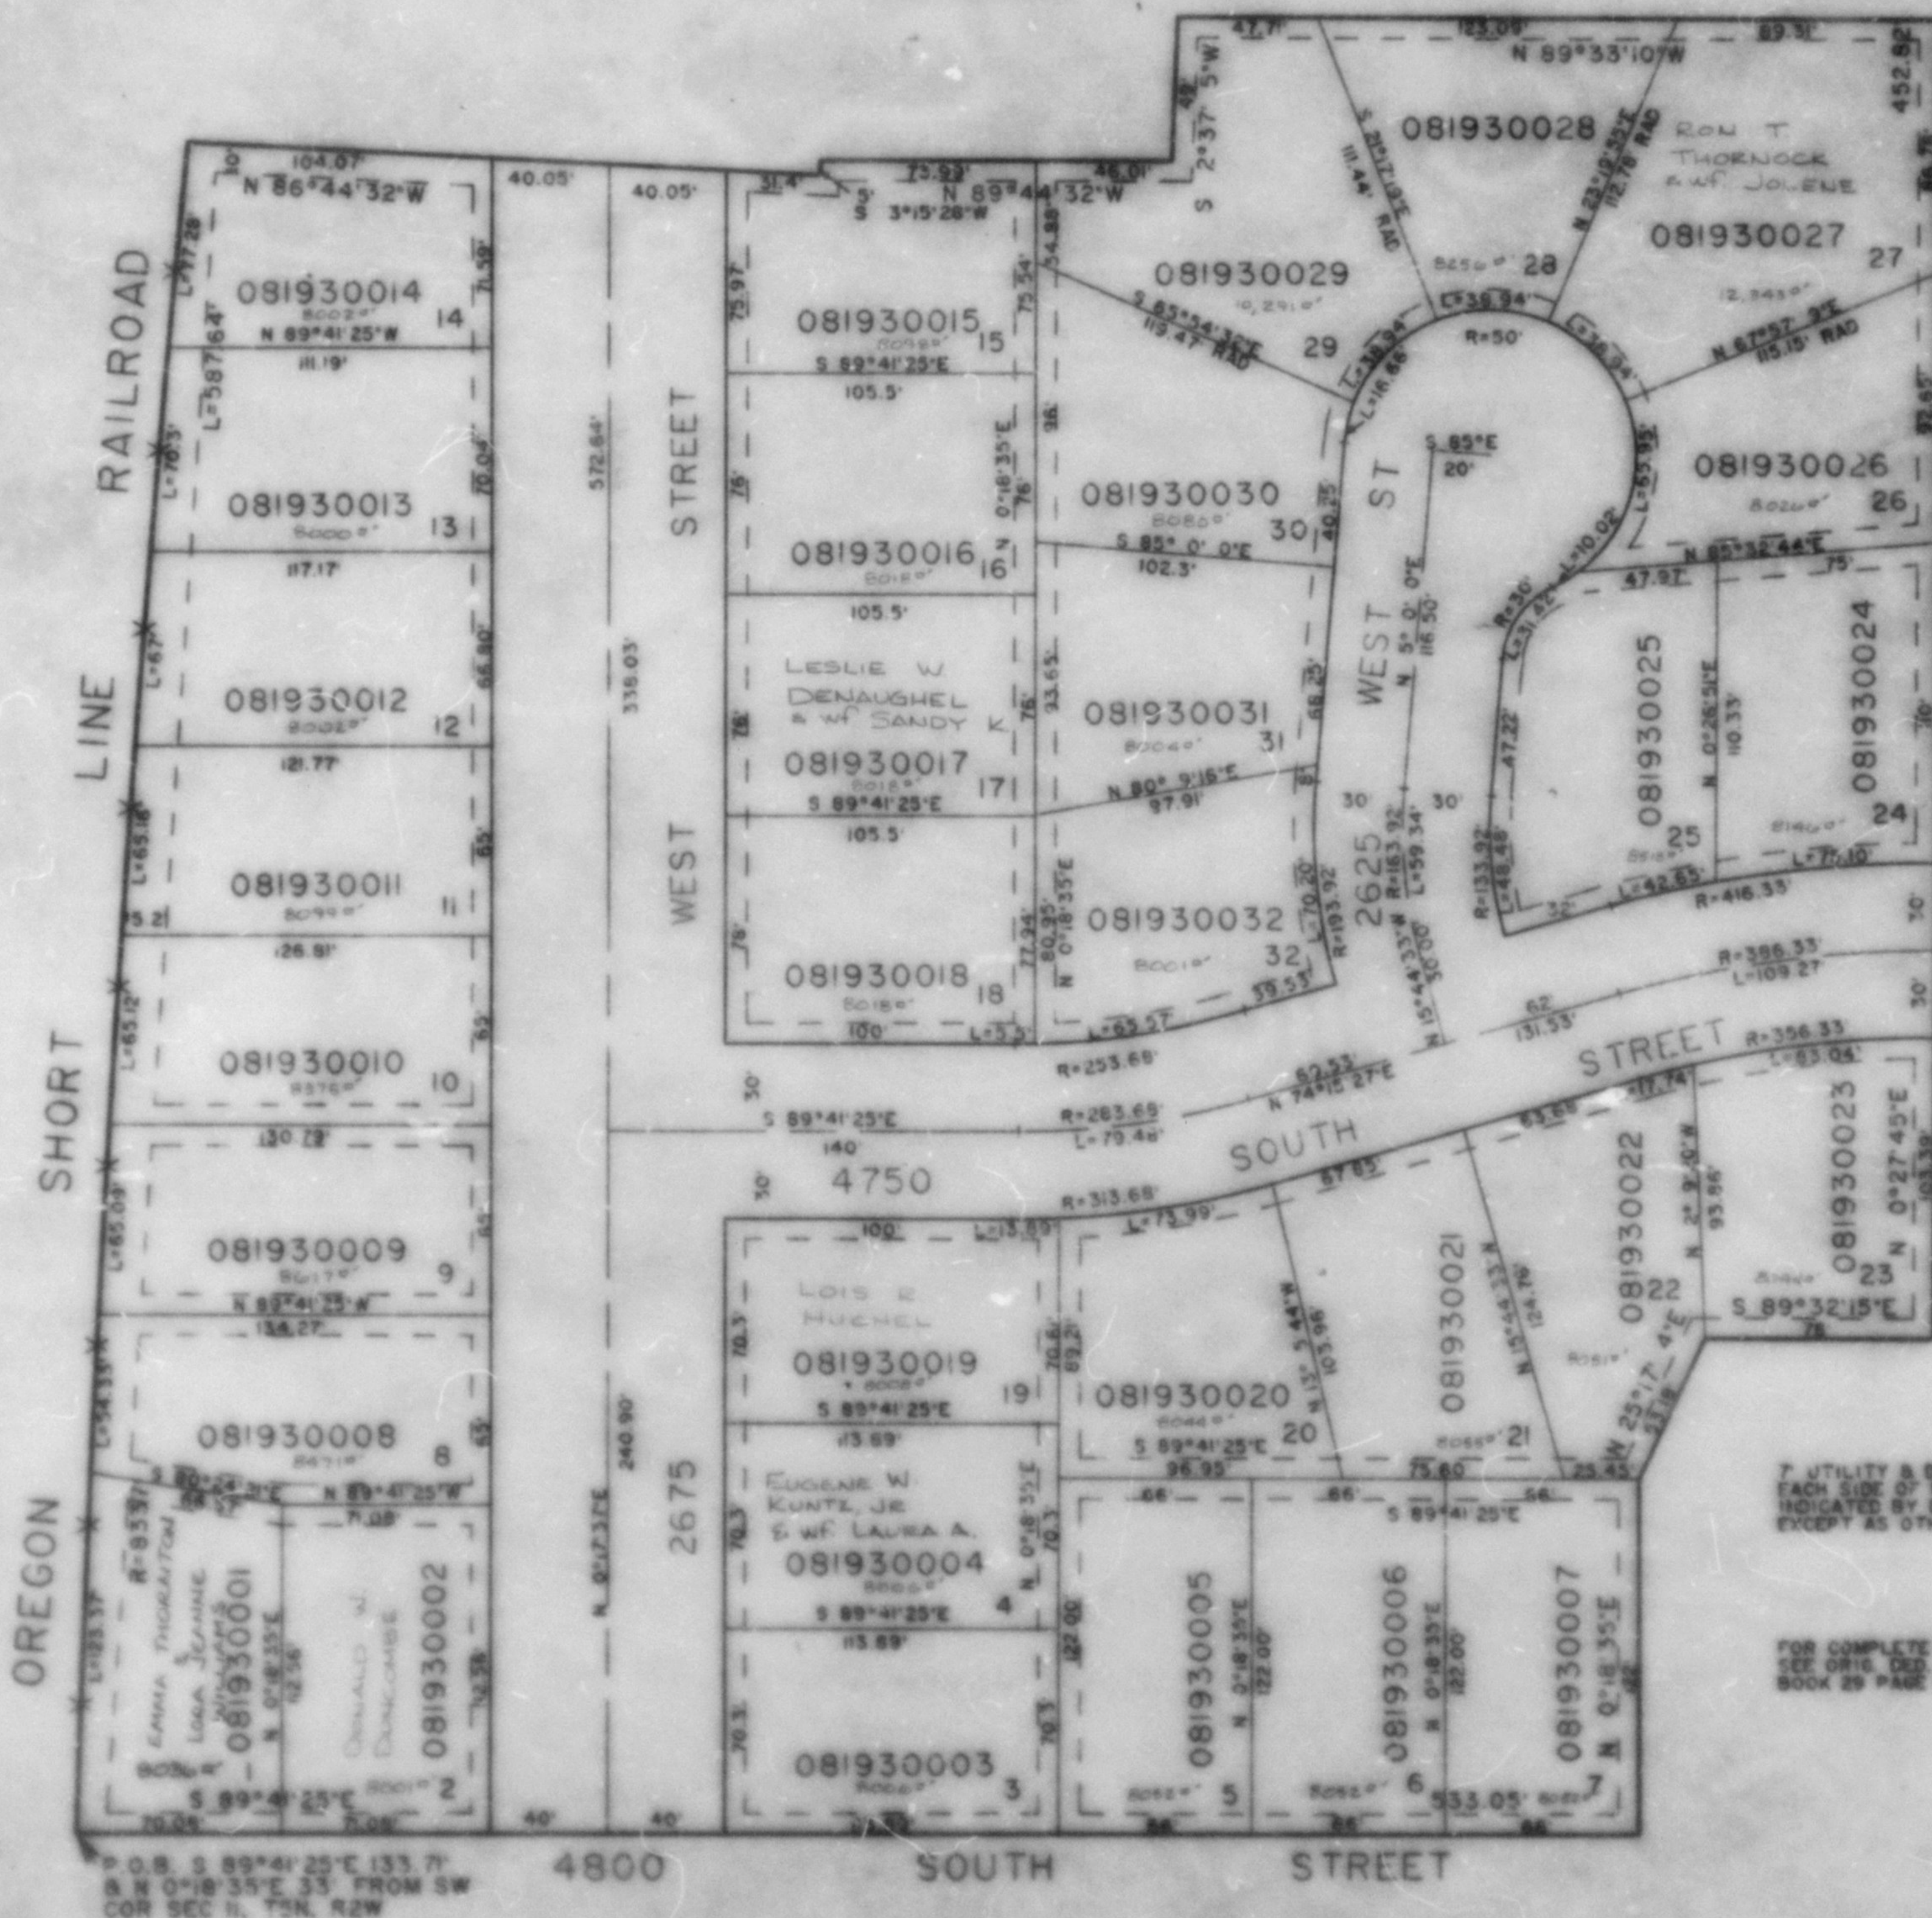

SEE PAGE 86

7. UTILITY & DRAINAGE EASEMENTS
EACH SIDE OF PROPERTY LINES AS
INDICATED BY DASHED LINES
EXCEPT AS OTHERWISE SHOWN.

FOR COMPLETE ENG. DATA
SEE ORIG. DED. PLAT IN
BOOK 29 PAGE 8.

SEE BK 9 PG 1

S.H.L. 4-87