


PART SW 1/4 SEC. 11, T5N, R2W, S.L.B. & M.
WOODHAVEN SUBDIVISION NO.1

IN ROY CITY
 SCALE 1" = 50'

TAXING UNIT: 41

SEE PAGE 84

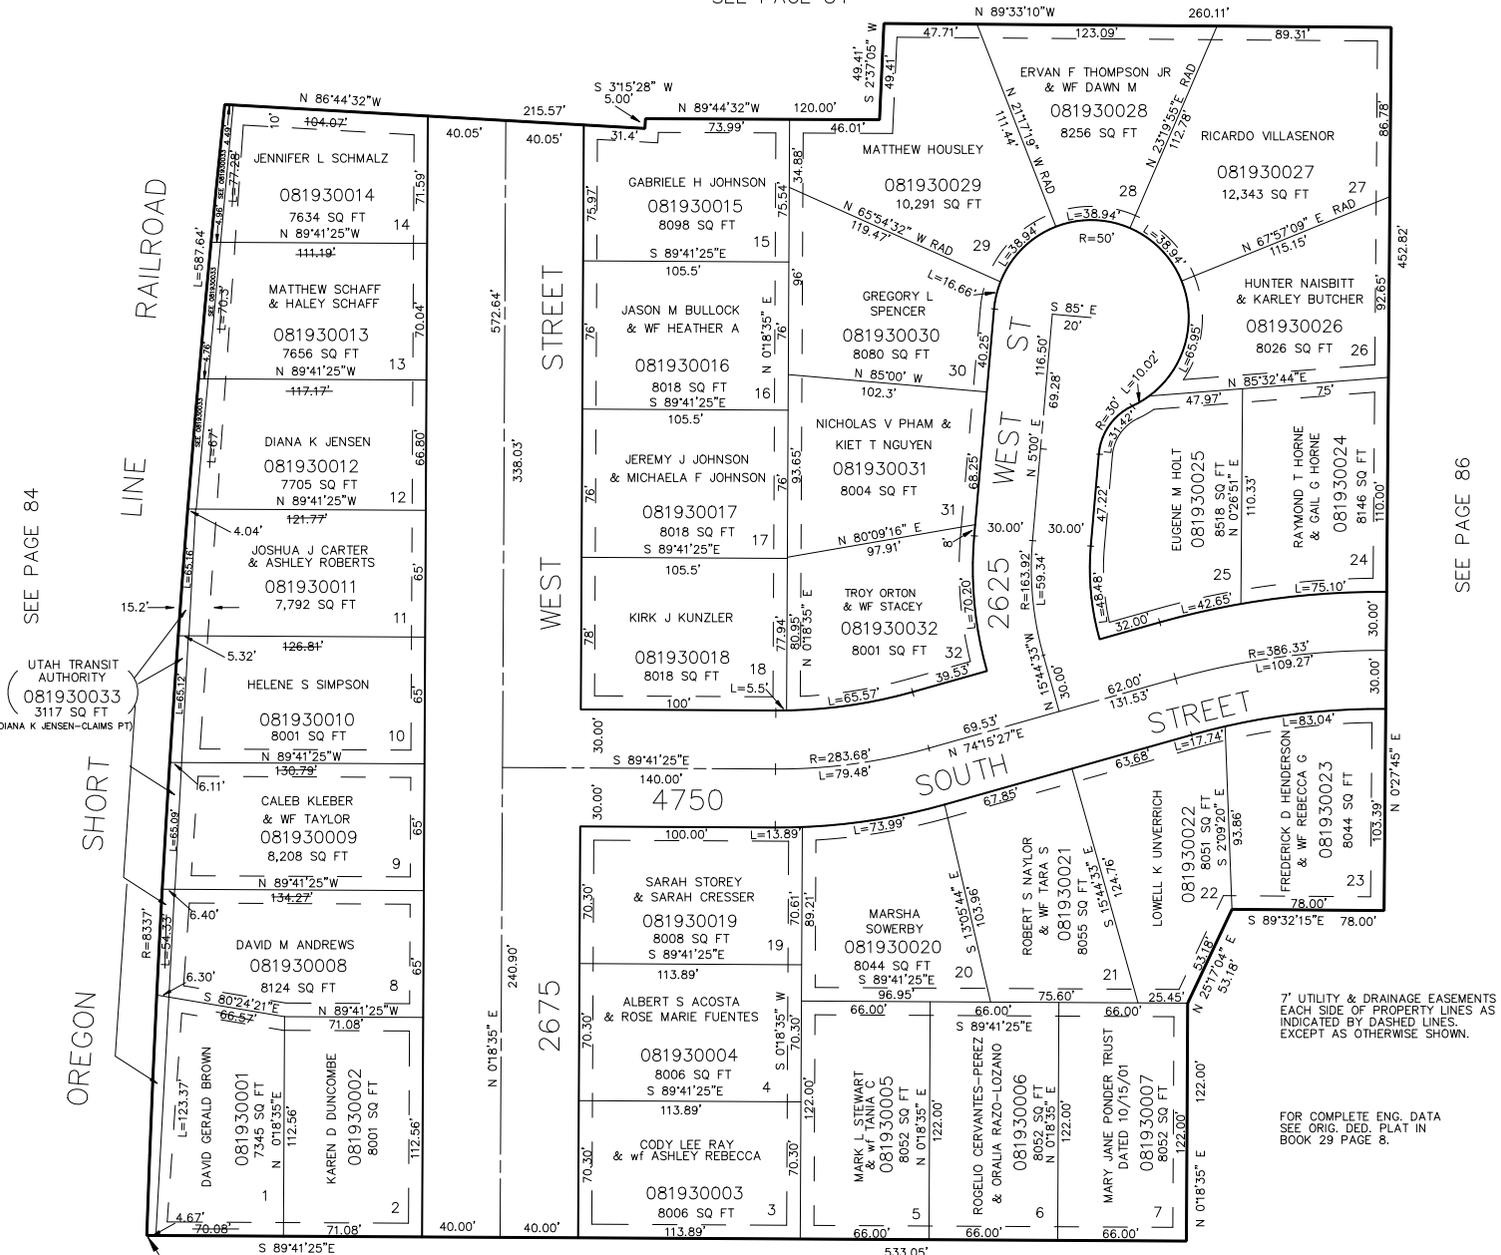

SEE PAGE 84

UTAH TRANSIT AUTHORITY
 081930033
 3117 SQ FT
 (DIANA K. JENSEN-CLAIMS PT)

OREGON SHORT LINE RAILROAD

P.O.B. S 89°41'25"E 133.71'
 & N 01°18'35"E 33' FROM SW
 COR SEC 11, T5N, R2W

4800 SOUTH STREET

SEE BK 9 PG 1

SEE PAGE 86

7' UTILITY & DRAINAGE EASEMENTS
 EACH SIDE OF PROPERTY LINES AS
 INDICATED BY DASHED LINES.
 EXCEPT AS OTHERWISE SHOWN.

FOR COMPLETE ENG. DATA
 SEE ORIG. DED. PLAT IN
 BOOK 29 PAGE 8.