

PART OF THE N.E. 1/4 OF SECTION 11, T.5N., R.2W., S.L.B. & M.
SERRANO PARK SUBDIVISION UNIT NO. 1

194

ROY CITY


TAXING UNIT: 254

SCALE 1"=50'

SEE PAGE 62

* STREET CHANGE
OK 1922 PG. 2810
OK 1947 PG. 1025

SEE PAGE
62

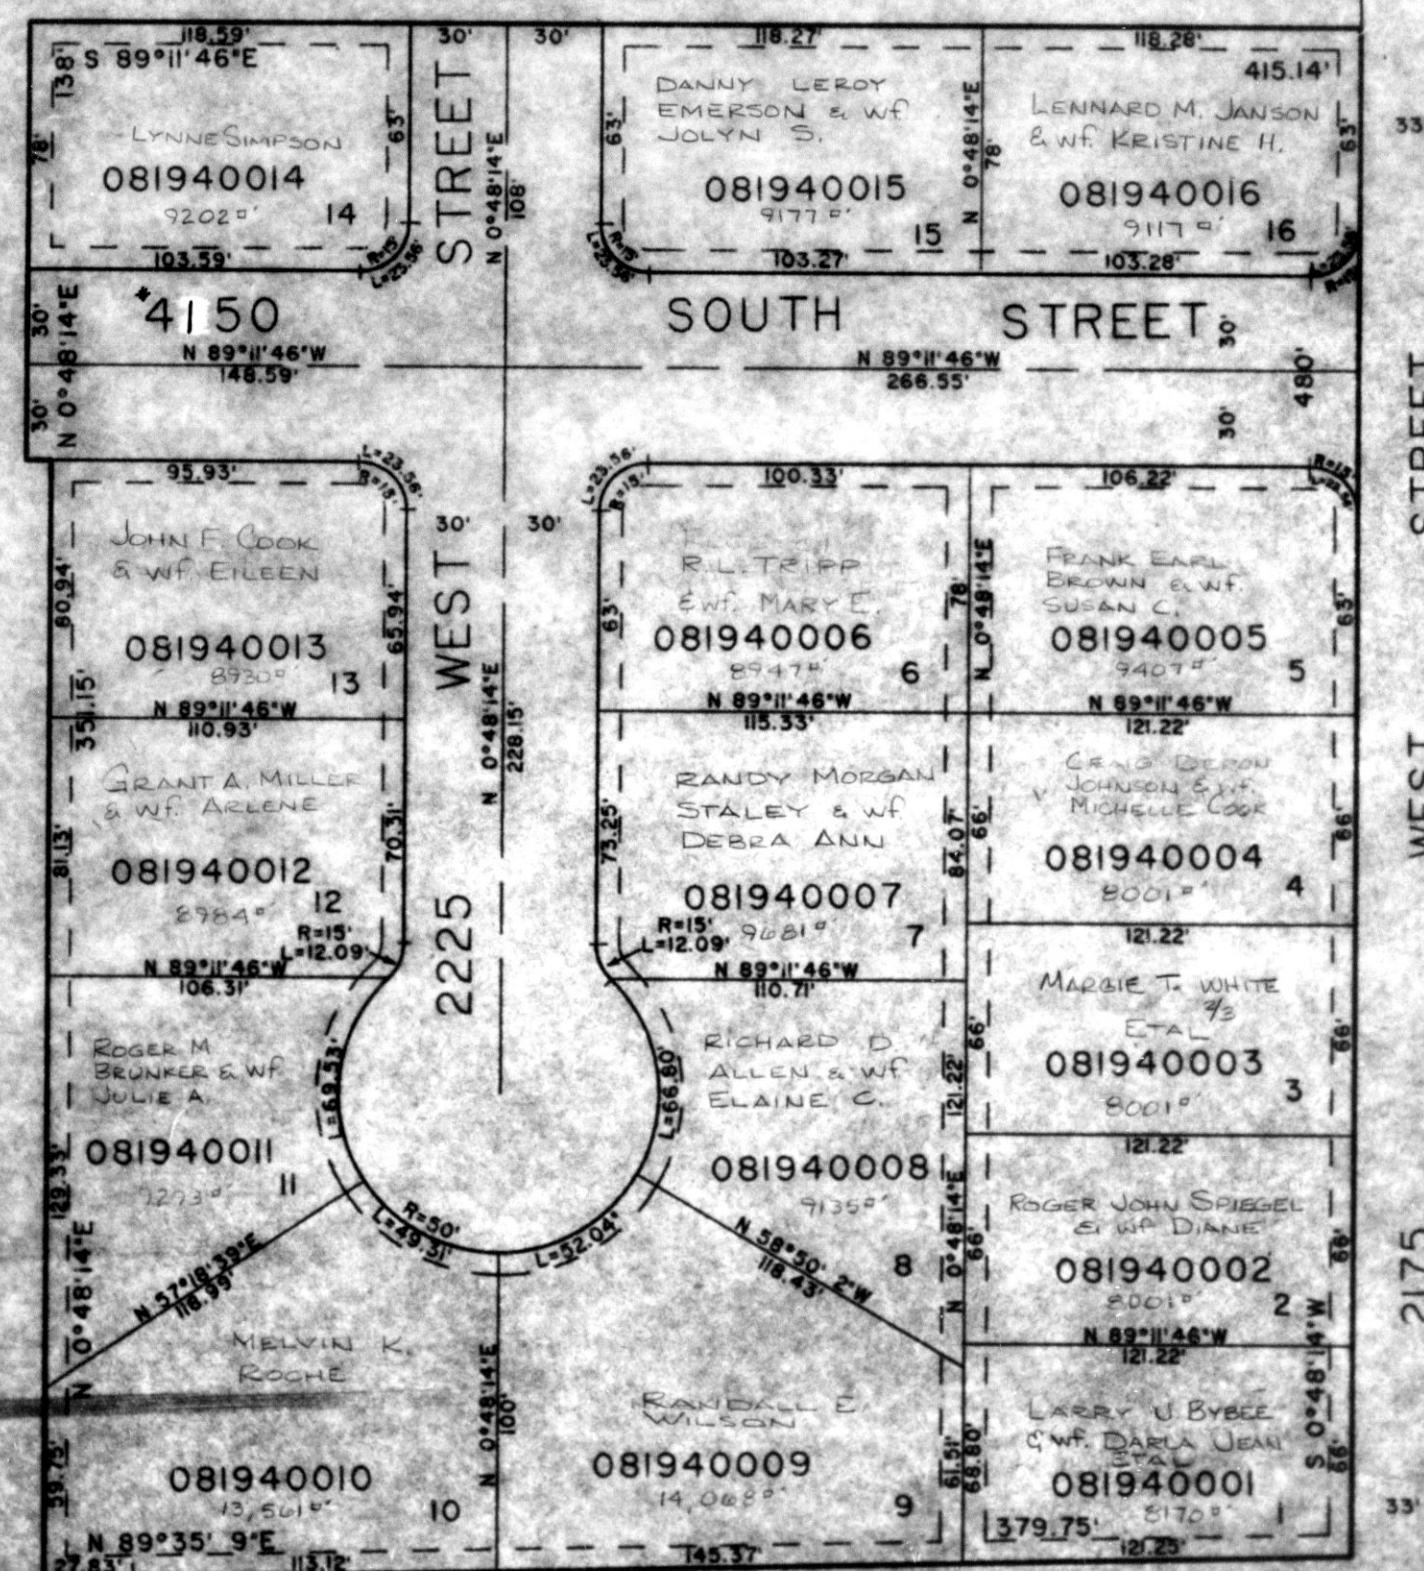

SEE PAGE 67

SEE PAGE
62

UTILITY & DRAINAGE EASEMENTS
EACH SIDE OF LOT LINES AS SHOWN BY
DASHED LINES, EXCEPT AS OTHERWISE SHOWN.

FOR COMPLETE ENG. DATA SEE
ORIGINAL DEDICATION PLAT IN
BOOK 29, PAGE 45 OF RECORDS.