

PART OF THE N.E. 1/4 OF SECTION 11, T.5N., R.2W., S.L.B. & M.  
SERRANO PARK SUBDIVISION UNIT NO. 1

194

ROY CITY


TAXING UNIT: 254

SCALE 1"=50'

SEE PAGE 62

\* STREET CHANGE  
BX 1522 PG 2810  
BX 1847 PG 1025

SEE PAGE  
62

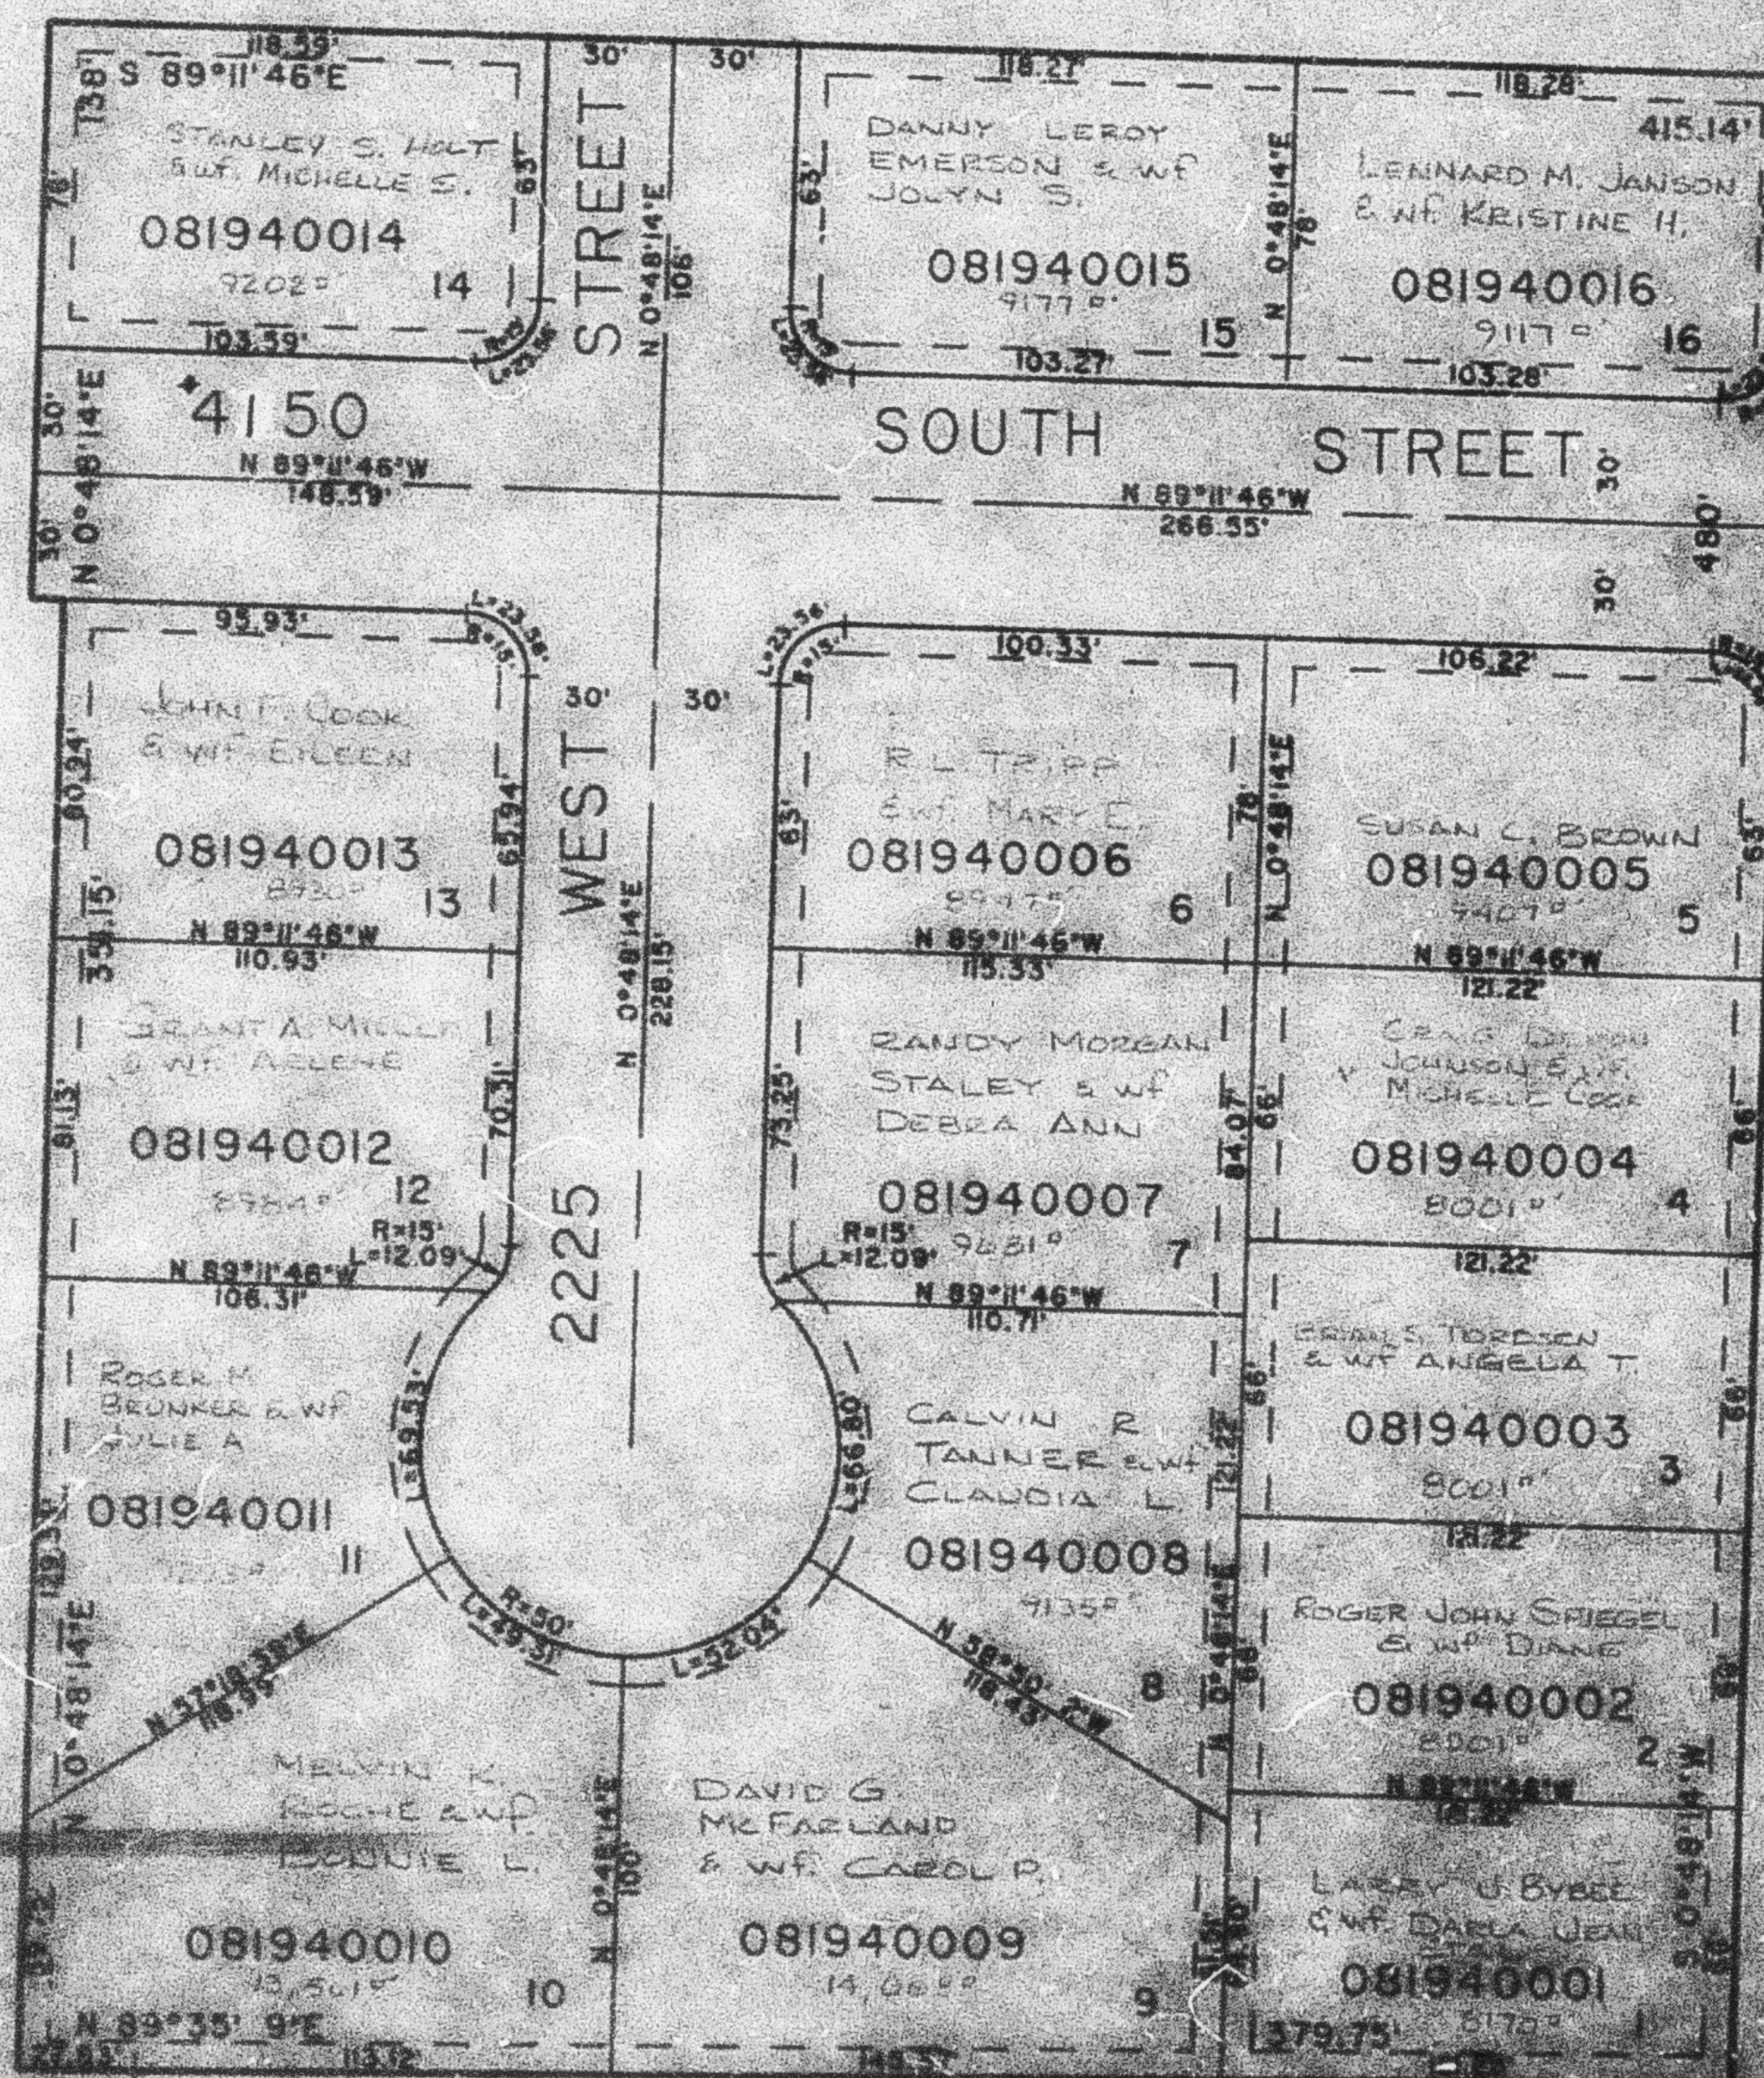

SEE PAGE  
62

7. UTILITY & DRAINAGE EASEMENTS  
EACH SIDE OF LOT LINES AS SHOWN BY  
DASHED LINES, EXCEPT AS OTHERWISE SHOWN.

FOR COMPLETE INFO, SEE  
RECORD INDICATION AS TO  
BOOK 28, PAGE 10 OF RECORDS

SEE PAGE 67