

PART OF THE N.E. 1/4 OF SECTION 11, T.5N., R.2W., S.L.B. 8 M.
SERRANO PARK SUBDIVISION UNIT NO. 1

194

ROY CITY


TAXING UNIT: 254

SCALE 1"=50'

SEE PAGE 62

* STREET CHANGE
8x 1522 PG 2810
BK 1947 PL 1025

SEE PAGE
62

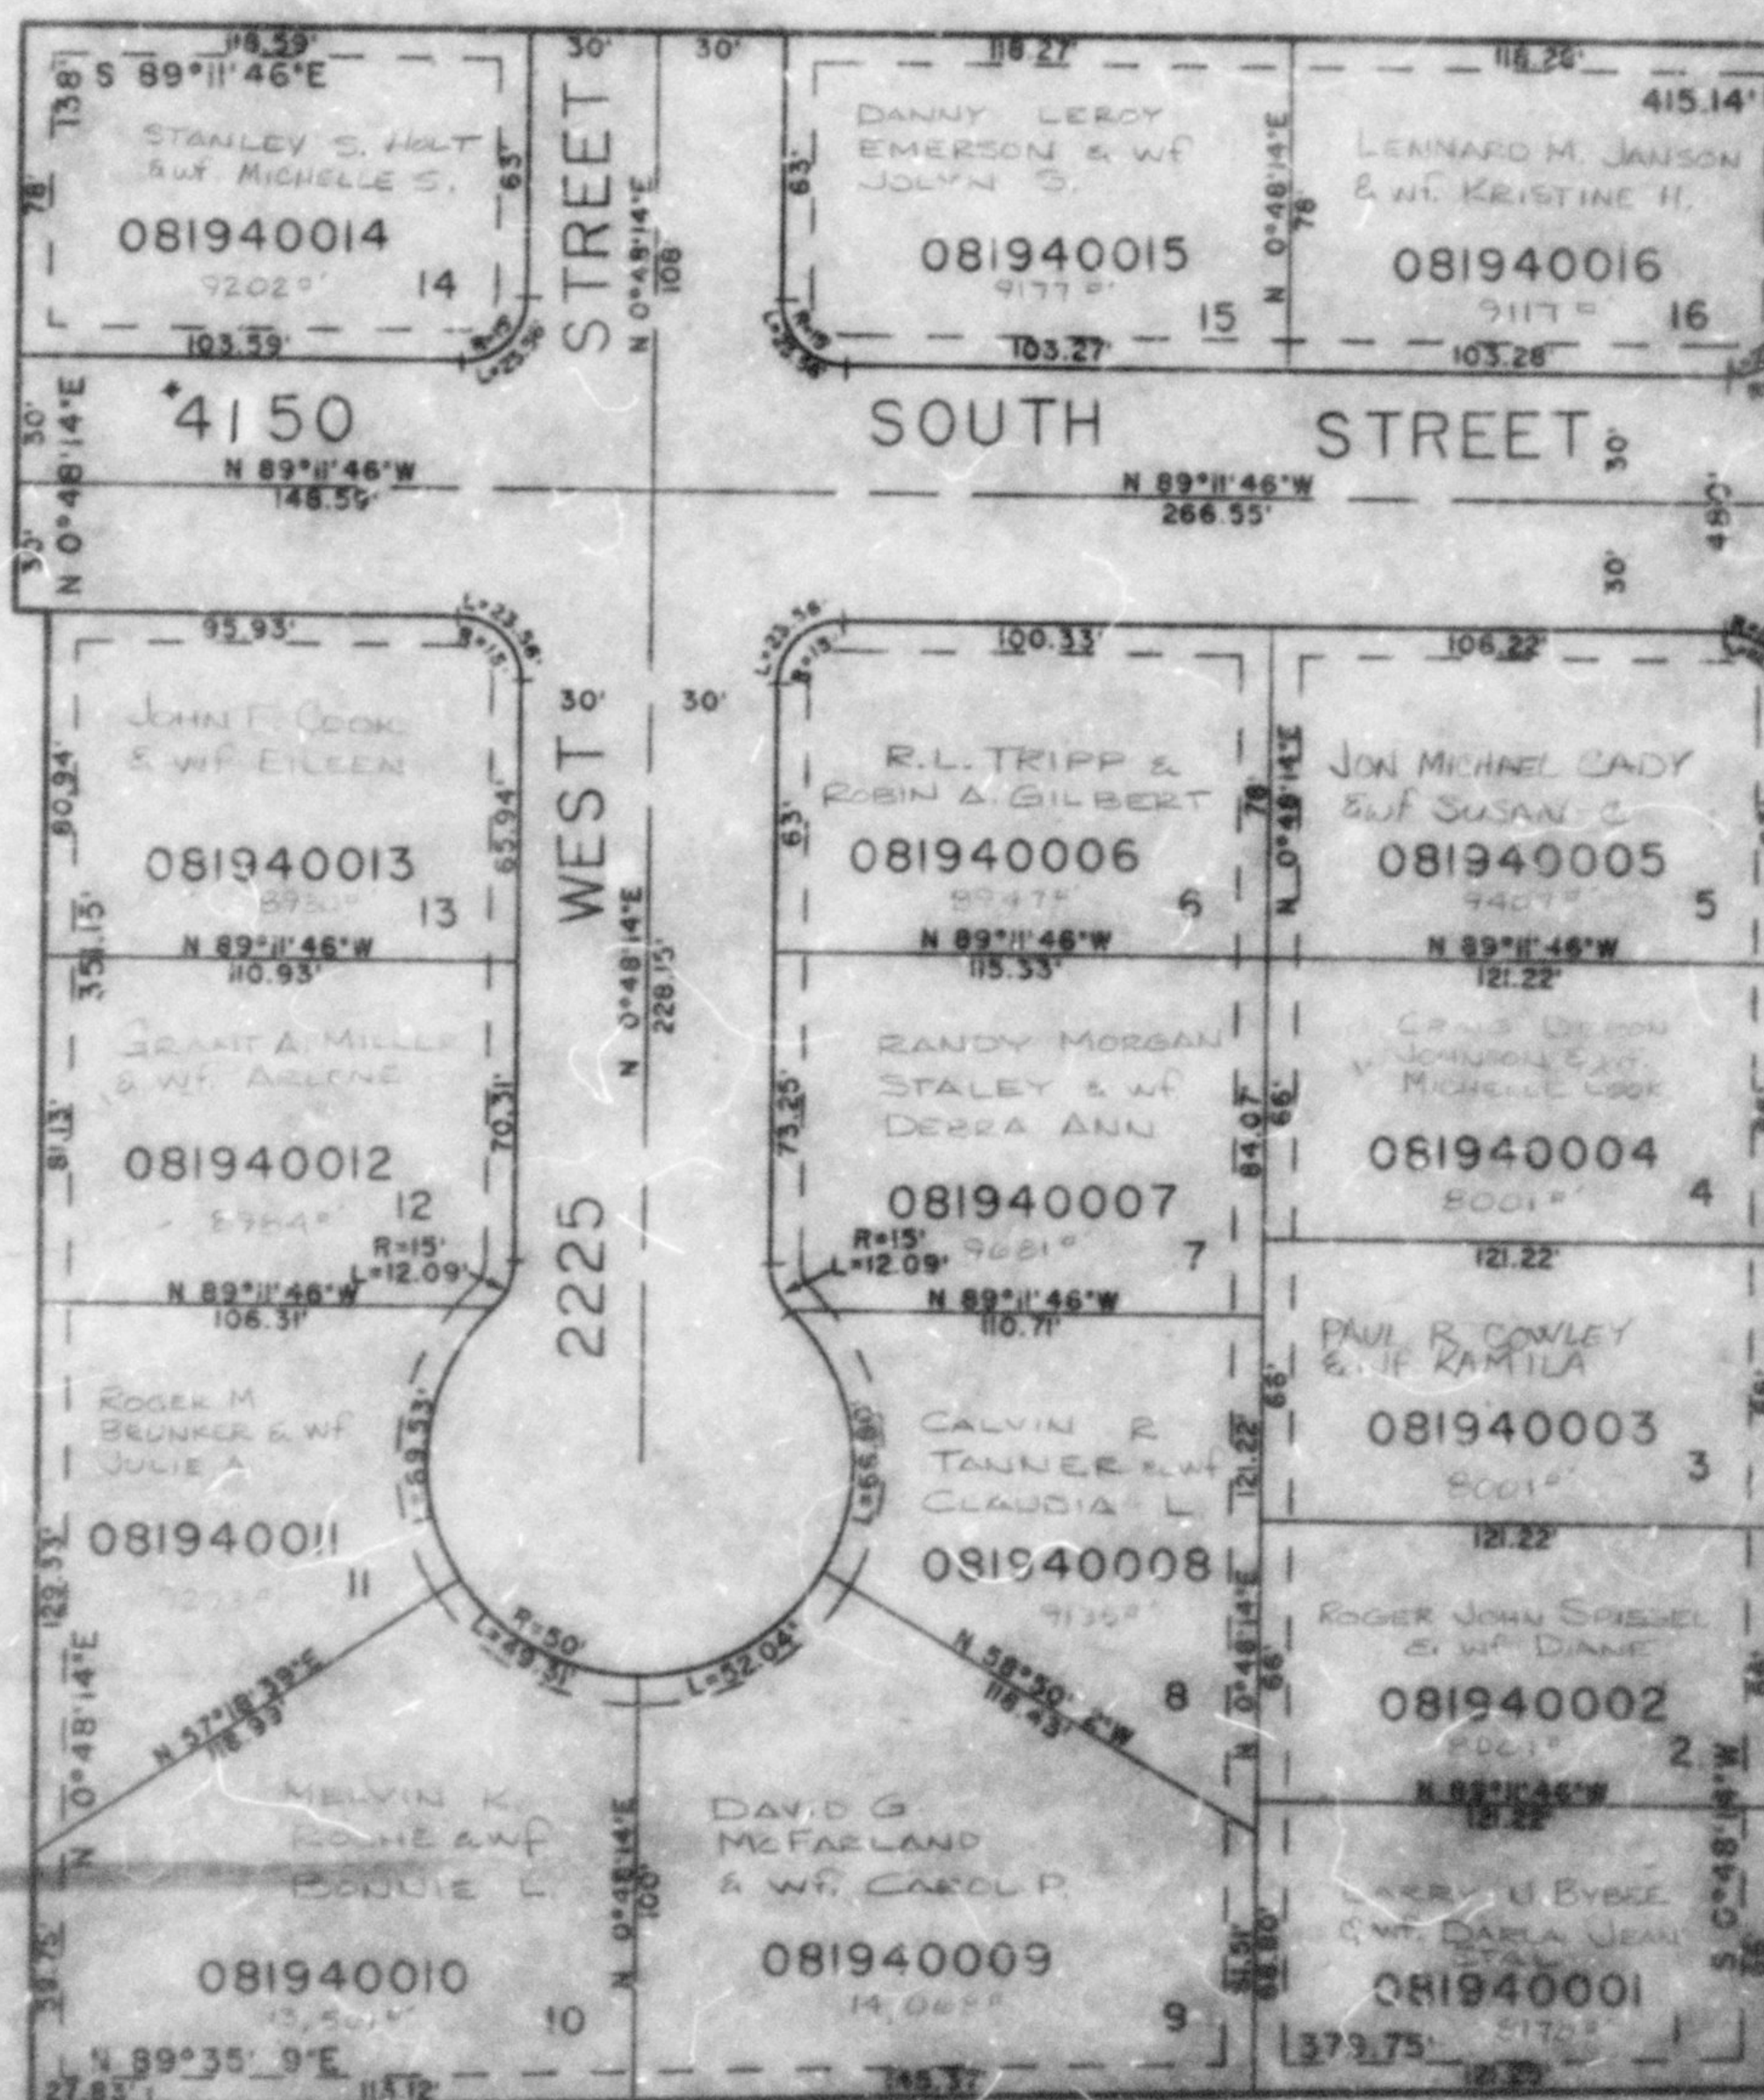

SEE PAGE
62

* UTILITY & DRAINAGE EASEMENTS
EACH SIDE OF LOT LINES AS SHOWN BY
DASHED LINES, EXCEPT AS OTHERWISE SHOWN

FOR COMPLETE ENG DATA SEE
ORIGINAL OCCUPATION PLAT IN
BOOK 29, PAGE 45 OF RECORDS

SEE PAGE 67