

PART OF SW 1/4 OF NW 1/4 SEC 9, T10N, R20W, S14E, 3M
KANESVILLE FARM PHASE NO. 1

IN WEBER COUNTY

TAXING UNIT 98


SCALE 1" TO 100'

EXCEPT WHERE SHOWN OTHERWISE
ALL DIMENSIONS ARE IN FEET
AND DECIMALS THEREOF

SEE PAGE 50

SEE
PAGE
50

SEE
PAGE
50

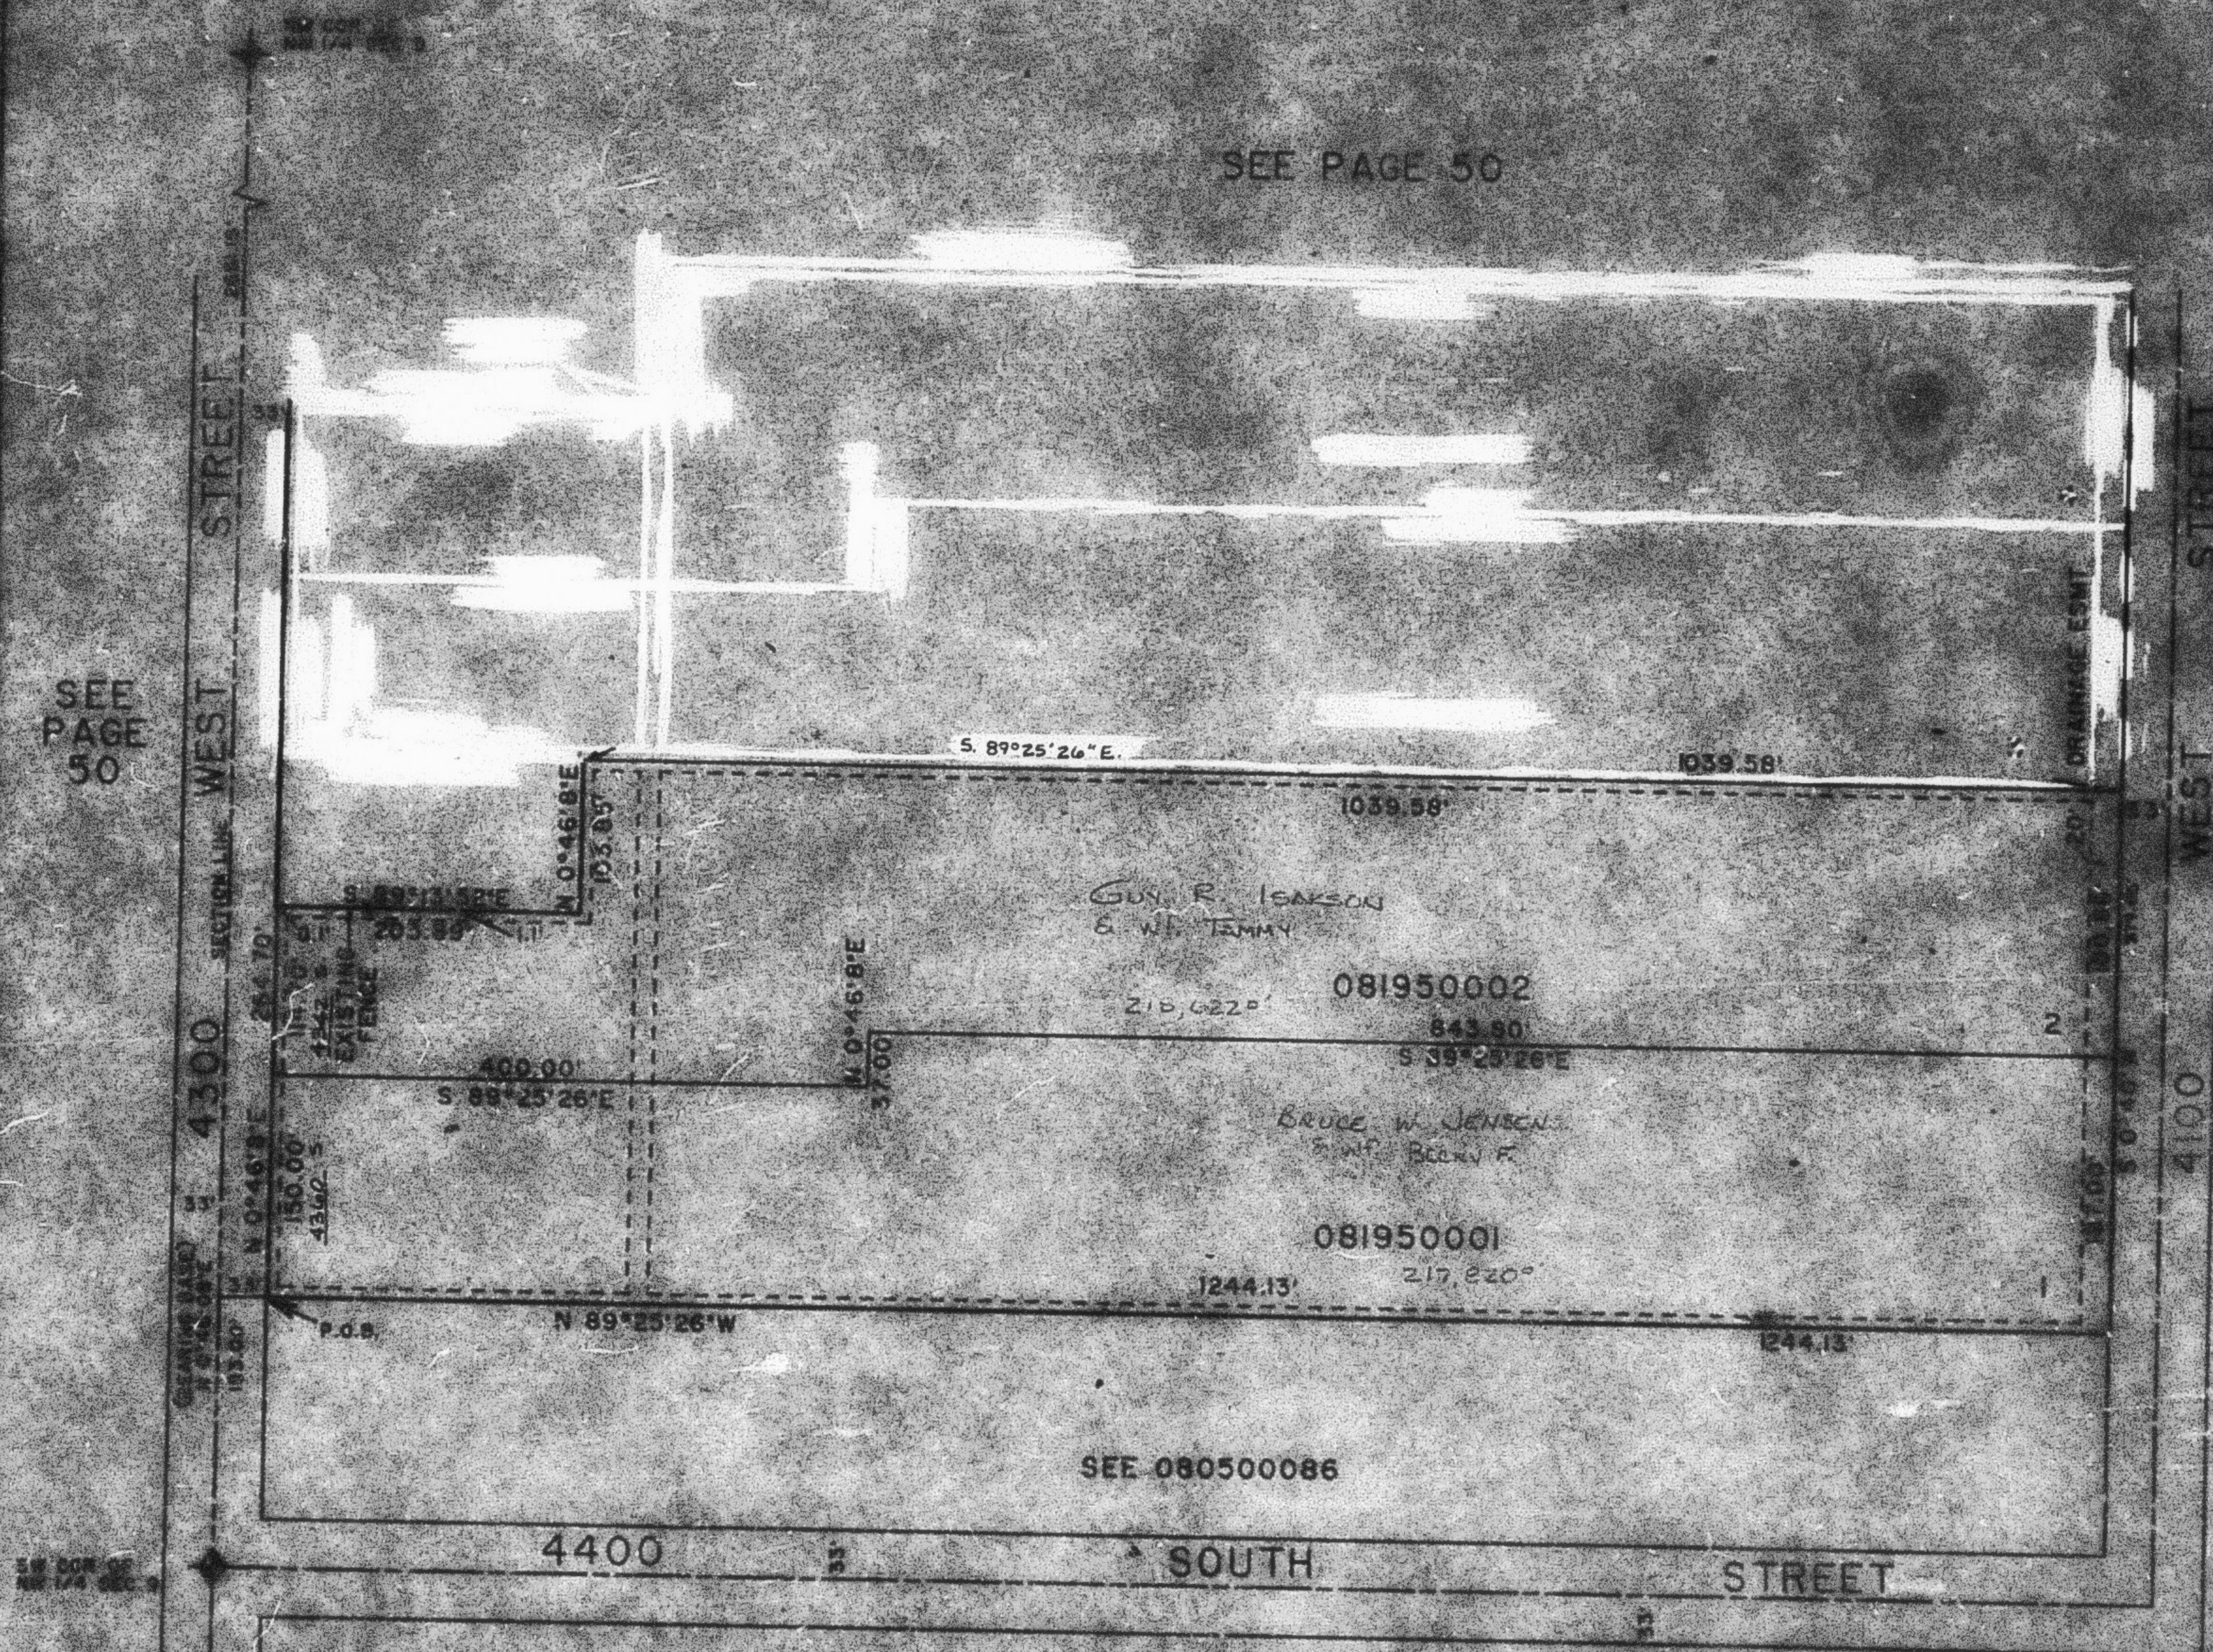

SEE 080500086

SEE PAGE 50

UTILITY AND DRAINAGE EASEMENTS
SHOWN BY DASHED LINES
UNLESS OTHERWISE SHOWN

FOR COMPLETE ENG. DATA
SEE 0810 000 PLAT IN
BOOK 50 PAGE 1

LOTS 1 AND 2 NEEDED
9/15/80 (1980-1980)