

PART OF SW 1/4 OF NW 1/4 SEC. 9, T3N, R2W, S.L.B. 8 M.
KANESVILLE FARM PHASE NO. 1

IN WEBER COUNTY

TAXING UNIT 58


SCALE 1" TO 100'

EXCEPT WHERE OTHERWISE
SHOWN, ALL LOTS OWNED BY
R.P. JENSEN FAMILY ASSOCIATE, L.P.

SEE PAGE 50

SEE
PAGE
50

SEE
PAGE
50

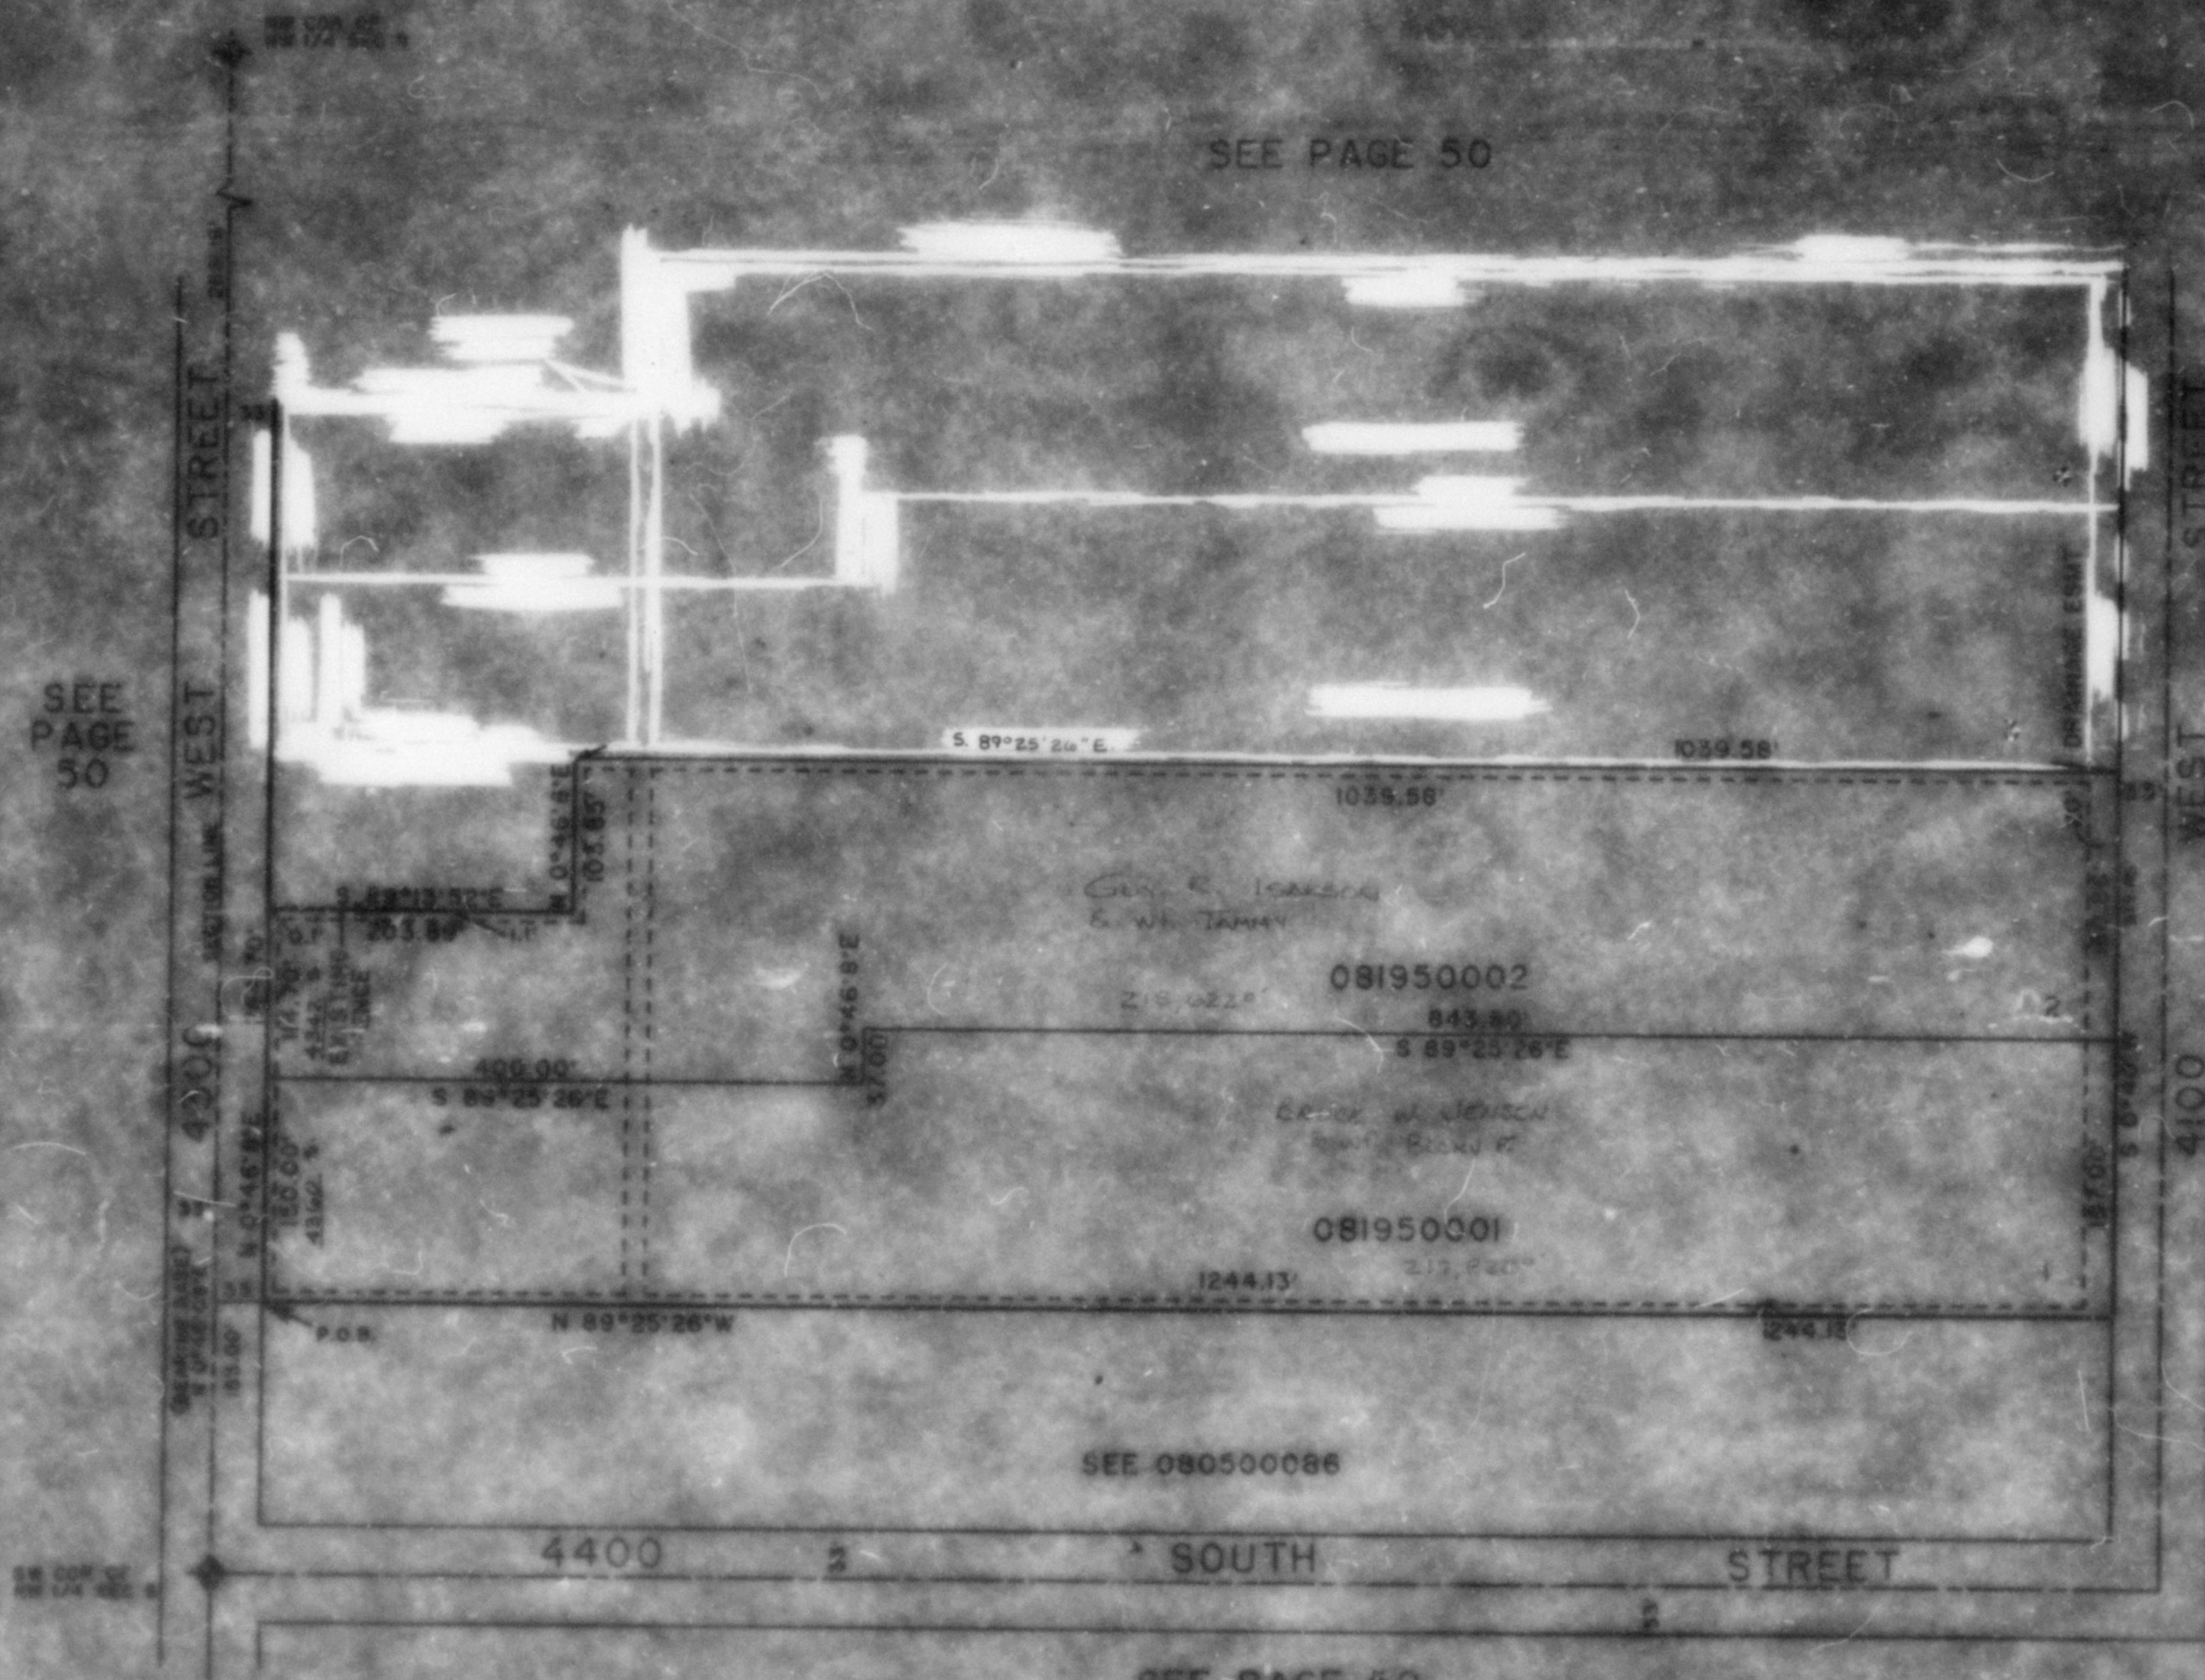

SEE 080500086

SEE PAGE 50

IF UTILITY AND DRAINAGE LOCATIONS
FROM SIDE OF PROPERTY ARE NOT
INDICATED BY SURVEYOR, THEY ARE
EXCEPT AS OTHERWISE SHOWN

FOR COMPLETE ENG. DATA
SEE SITE AND PLAT IN
BOOK 50 PAGE 1

LOTS 3 AND 4 ALIENED
9-19-88 (1988-1989)