

PART OF SW 1/4 OF NW 1/4 SEC. 9, T5N, R2W, S.L.B. 8 M.
KANESVILLE FARM PHASE NO. 1

TAXING UNIT: 99


IN WEST HAVEN CITY

SCALE 1" TO 100'

SEE PAGE 50

SEE
PAGE
50

SEE
PAGE
50

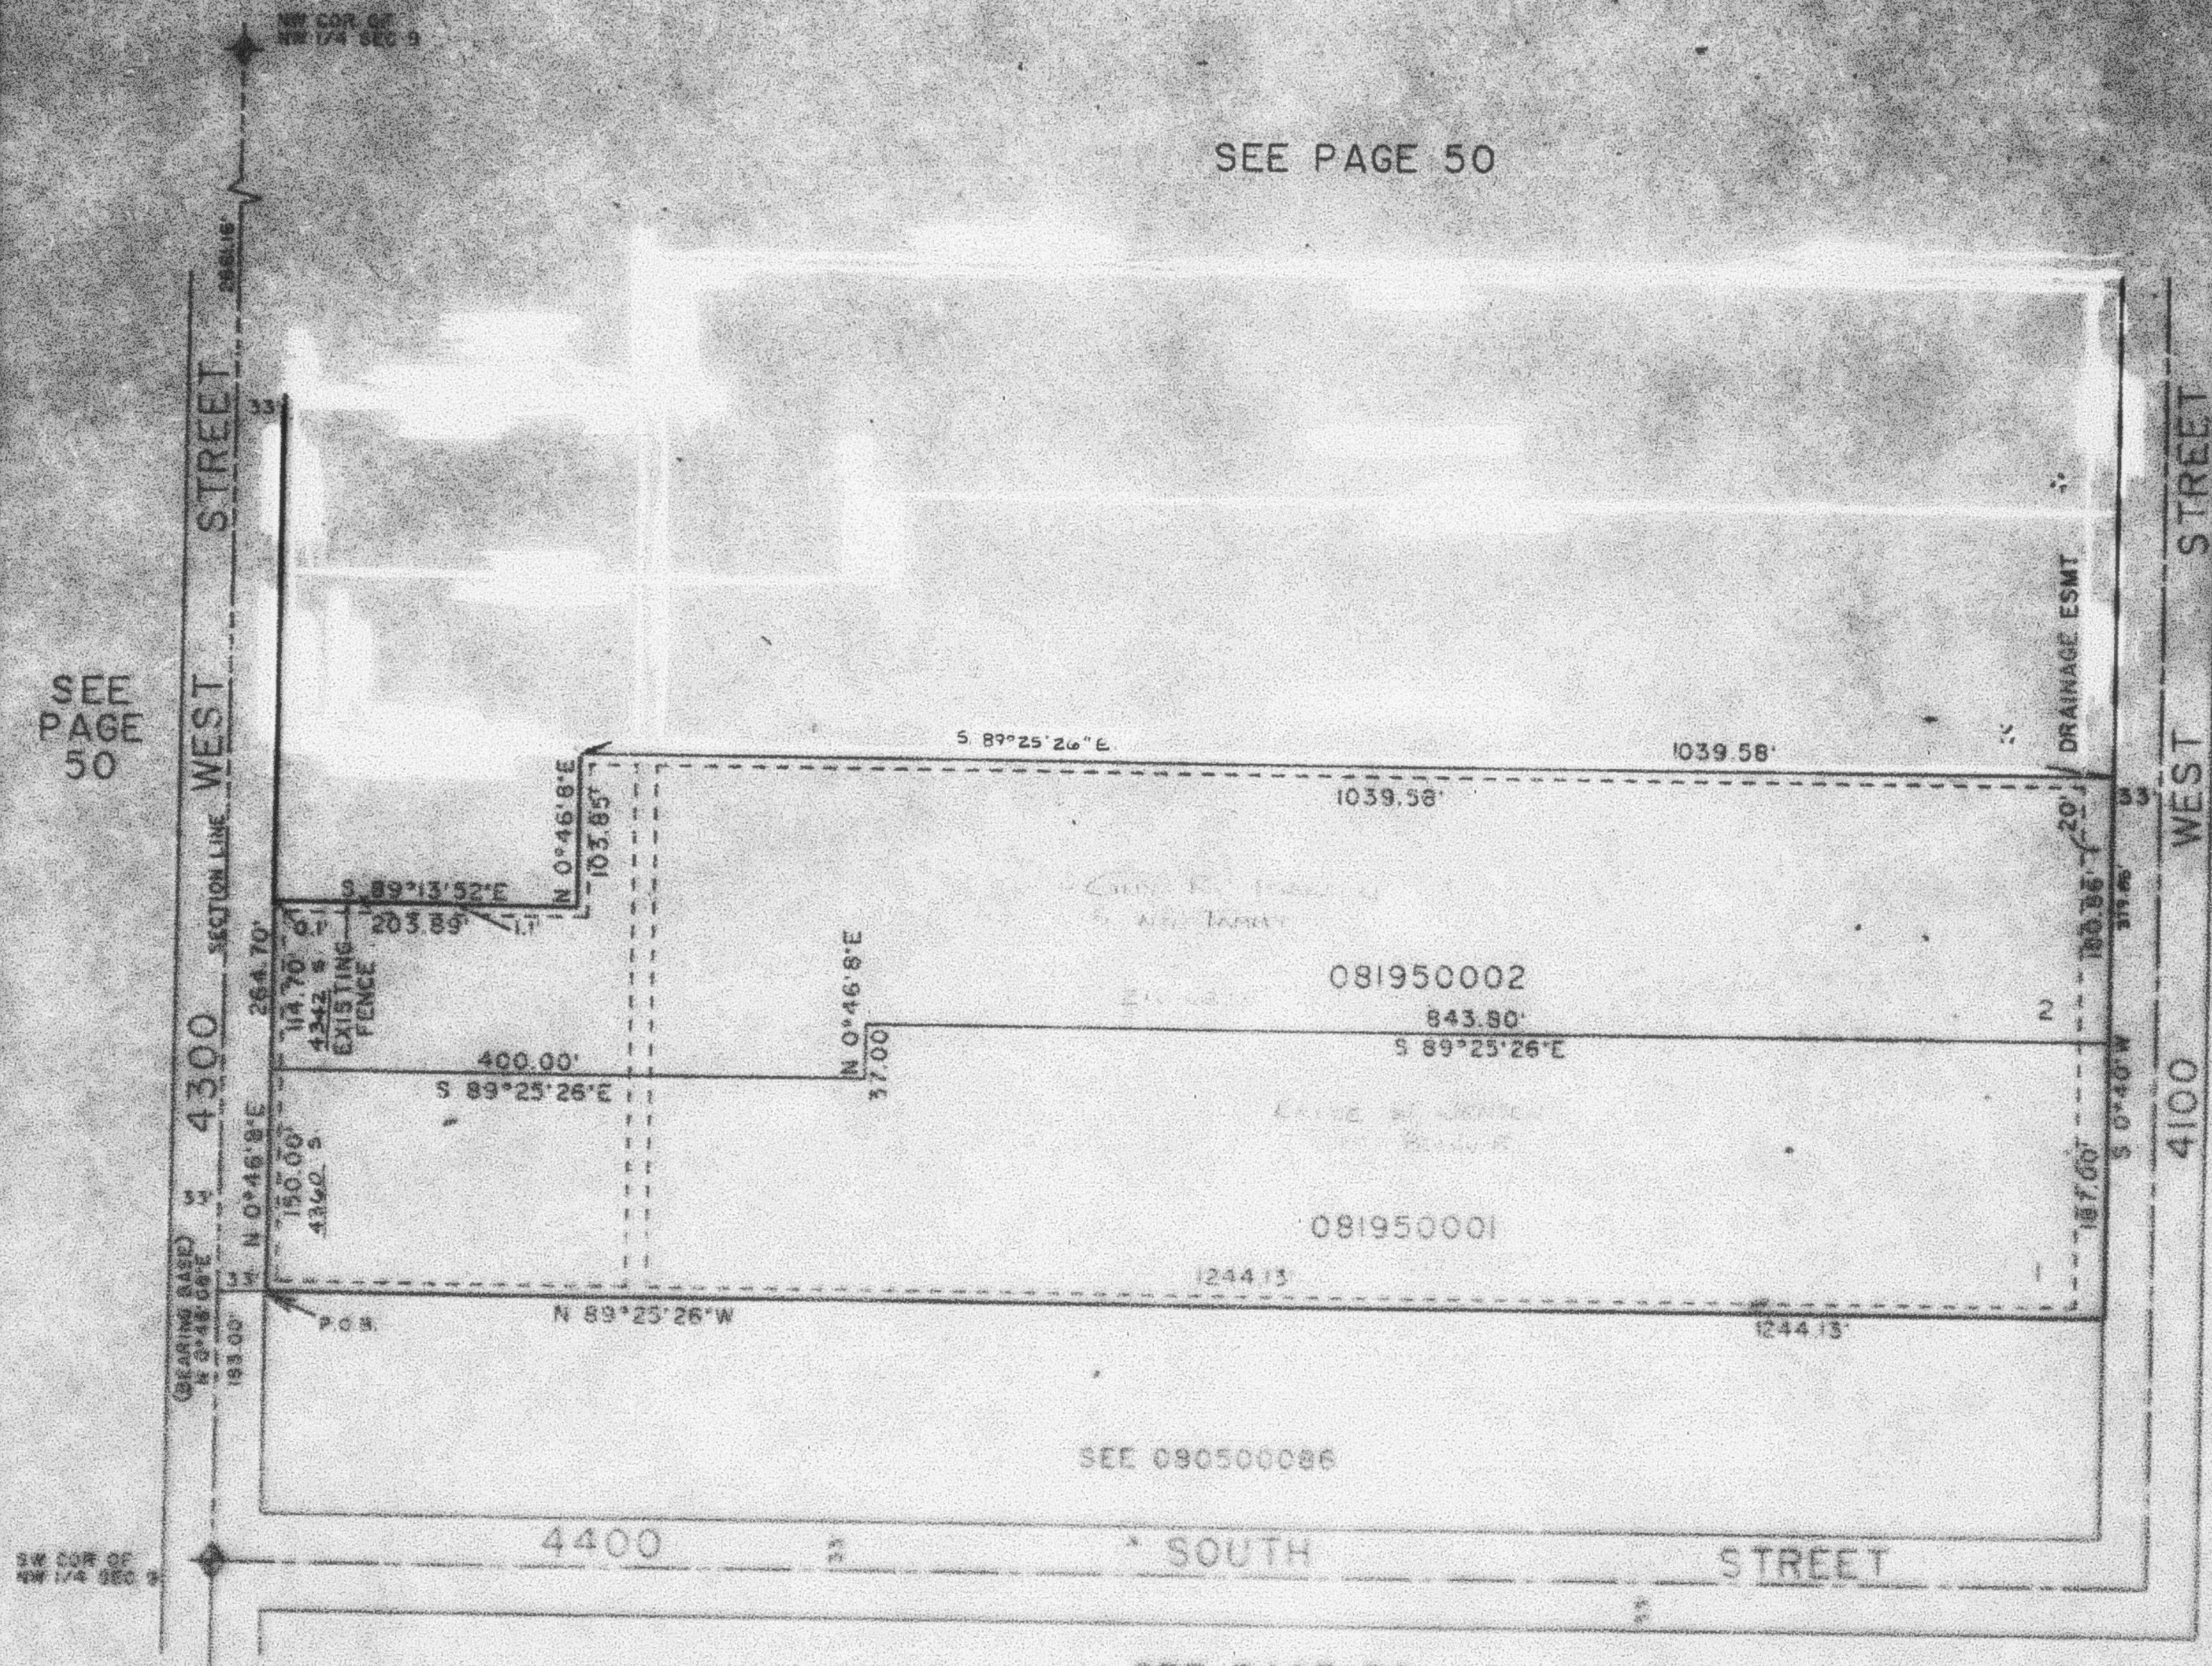

7. UTILITY AND DRAINAGE EASEMENTS
EACH SIDE OF PROPERTY LINE AS
INDICATED BY DASHED LINES
EXCEPT AS OTHERWISE SHOWN

SEE PAGE 50

FOR COMPLETE ENG. DATA
SEE DR. C. 1001 PLAT IN
BOOK 34 PAGE 1

LOTS 3 AND 4 VACATED
8-19-88 (1984-1988)