

PART OF SW 1/4 OF NW 1/4 SEC. 9, T6N R2W S.L.B. N.H.

KANESVILLE FARM PHASE NO. 1

IN WEST HAVEN CITY


SCALE 1" TO 100'

278

SEE PAGE 50

SEE
PAGE
50

SEE
PAGE
50

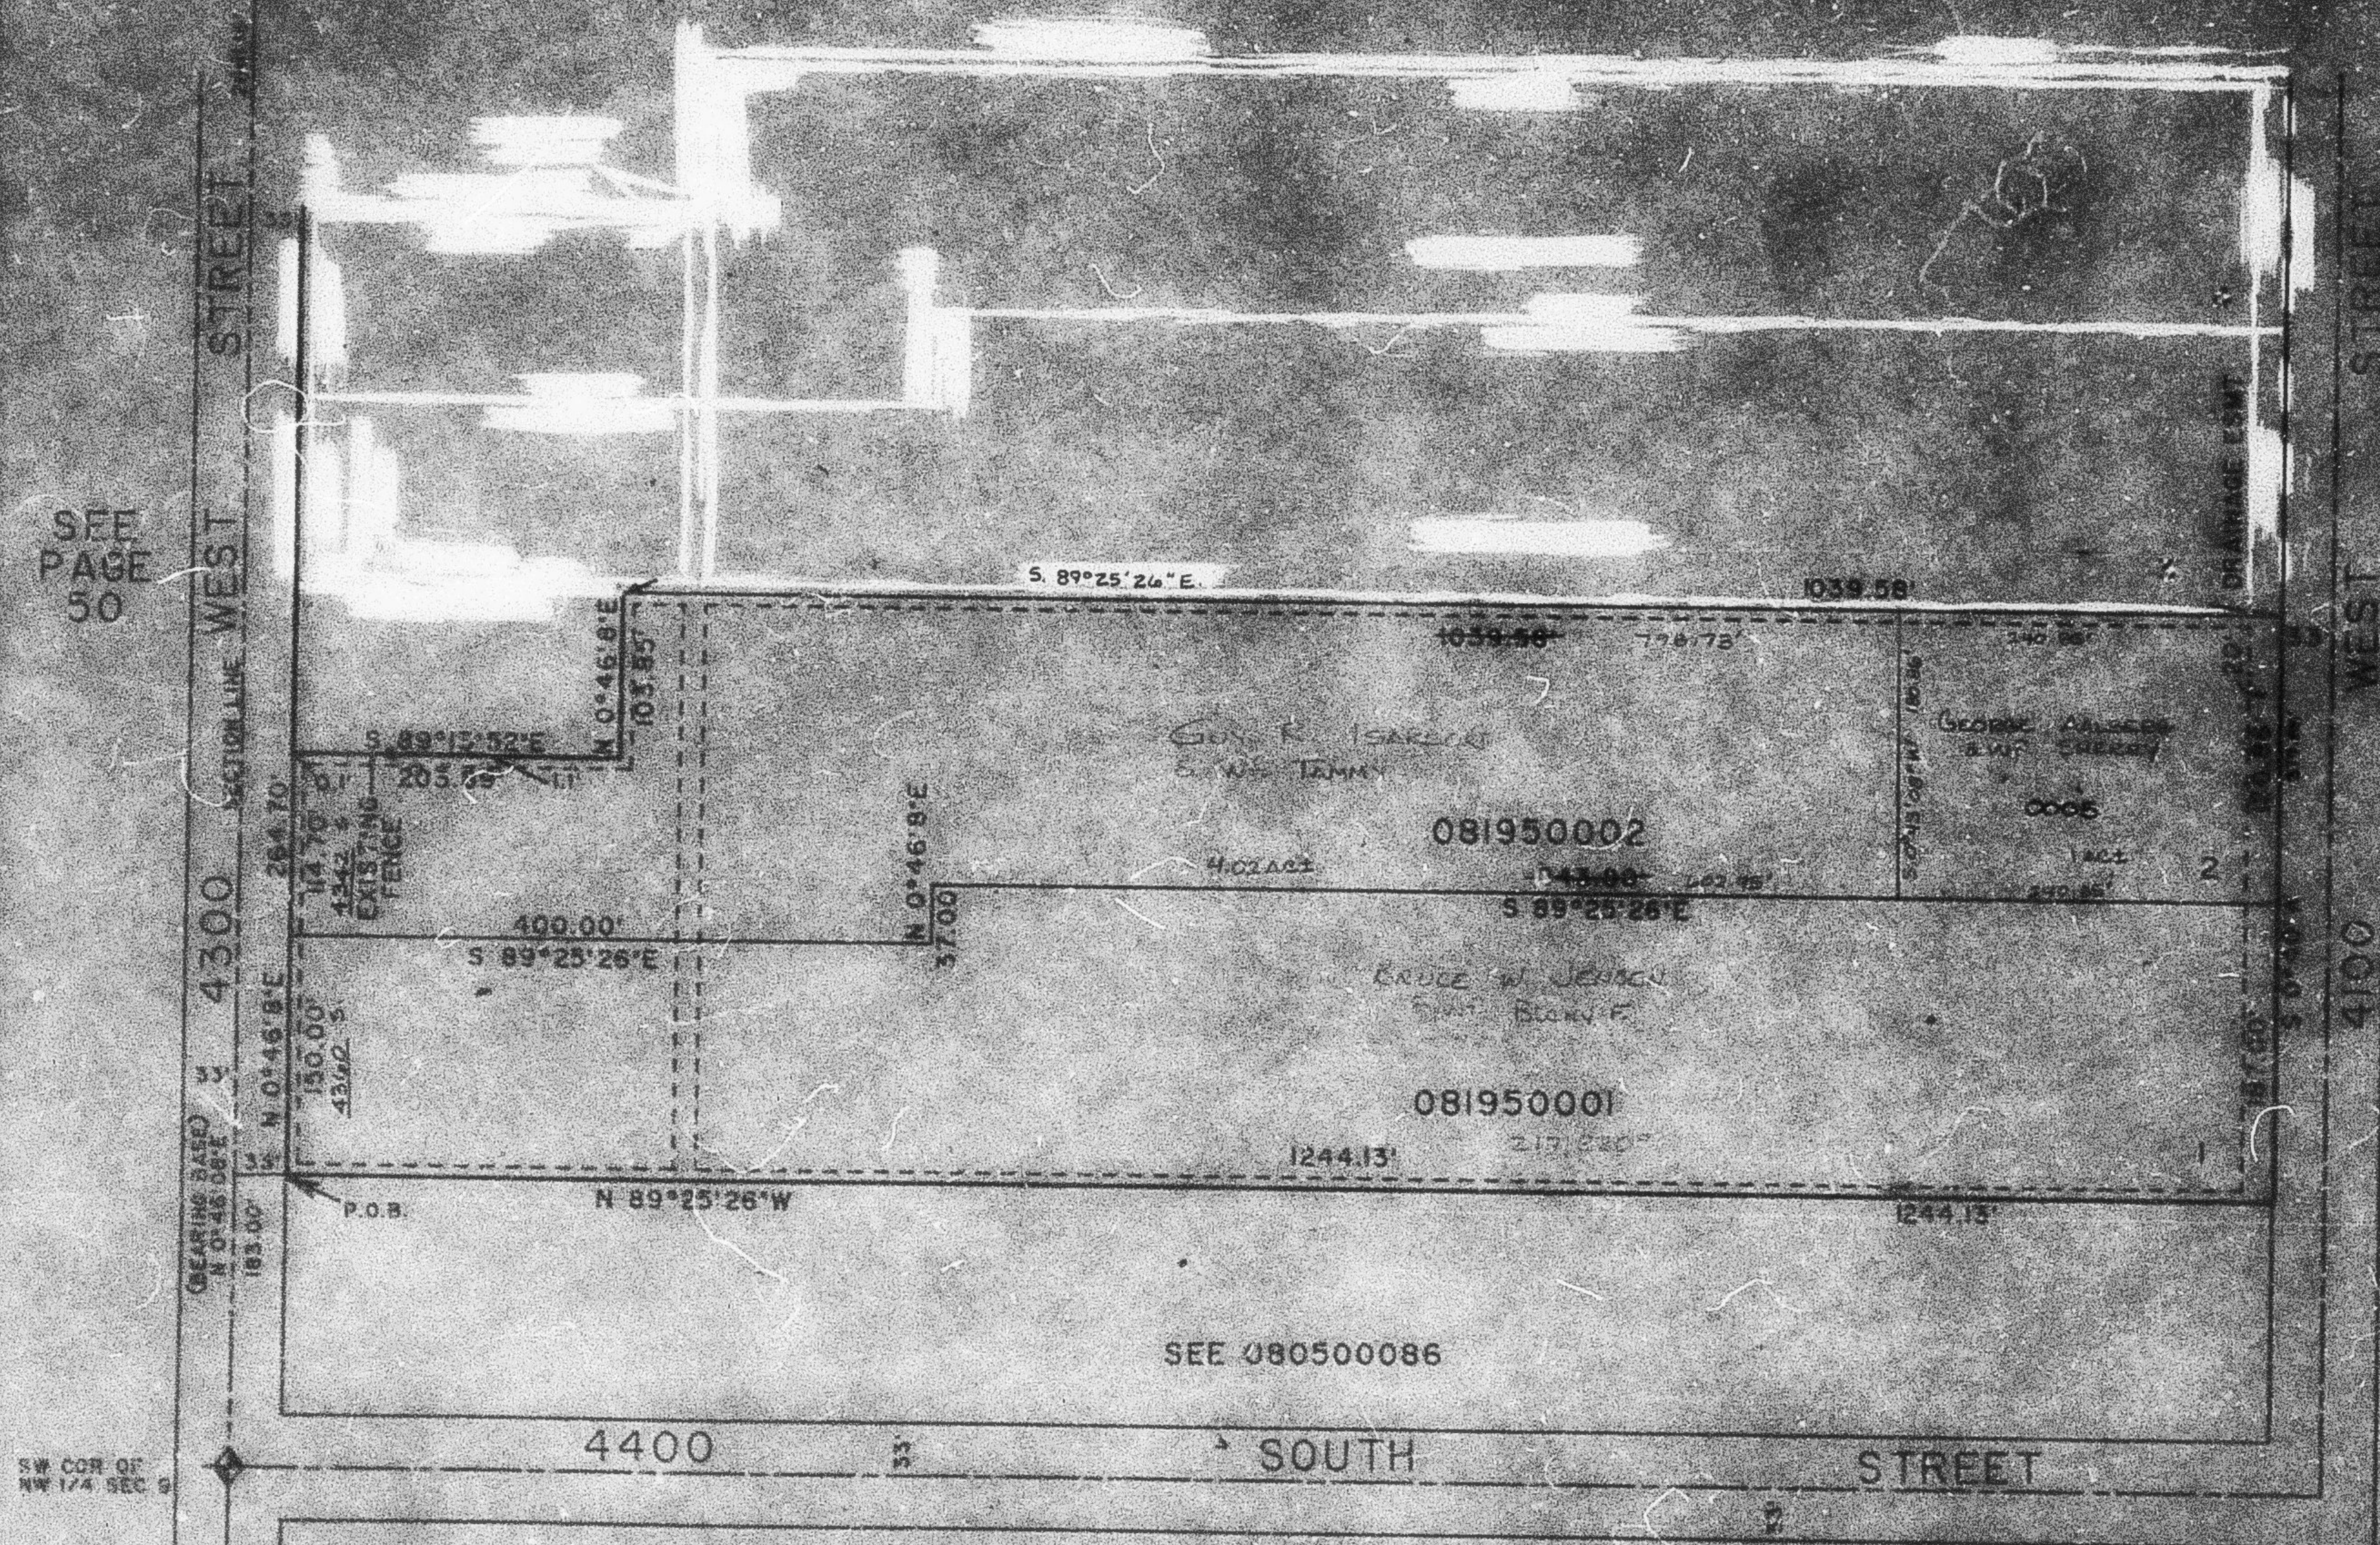

SW COR OF
NW 1/4 SEC 9

SEE 080500086

SEE PAGE 50

7' UTILITY AND DRAINAGE EASEMENTS
EACH SIDE OF PROPERTY LINE AS
INDICATED BY DASHED LINES
EXCEPT AS OTHERWISE SHOWN

FOR COMPLETE ENG DATA
SEE 081950001 PLAT IN
BOOK 30 PAGE 1

LOTS 1 AND 2 VACATED
3-14-88 (1987-1988)