

PART OF SW 1/4 OF NW 1/4 SEC. 9, T6N, R2W, S.L.B. & M.
KANESVILLE FARM PHASE NO. 1

IN WEST HAVEN CITY


SCALE 1" TO 100'

TAXING UNIT 278

SEE PAGE 50

SEE
PAGE
50

SEE
PAGE
50

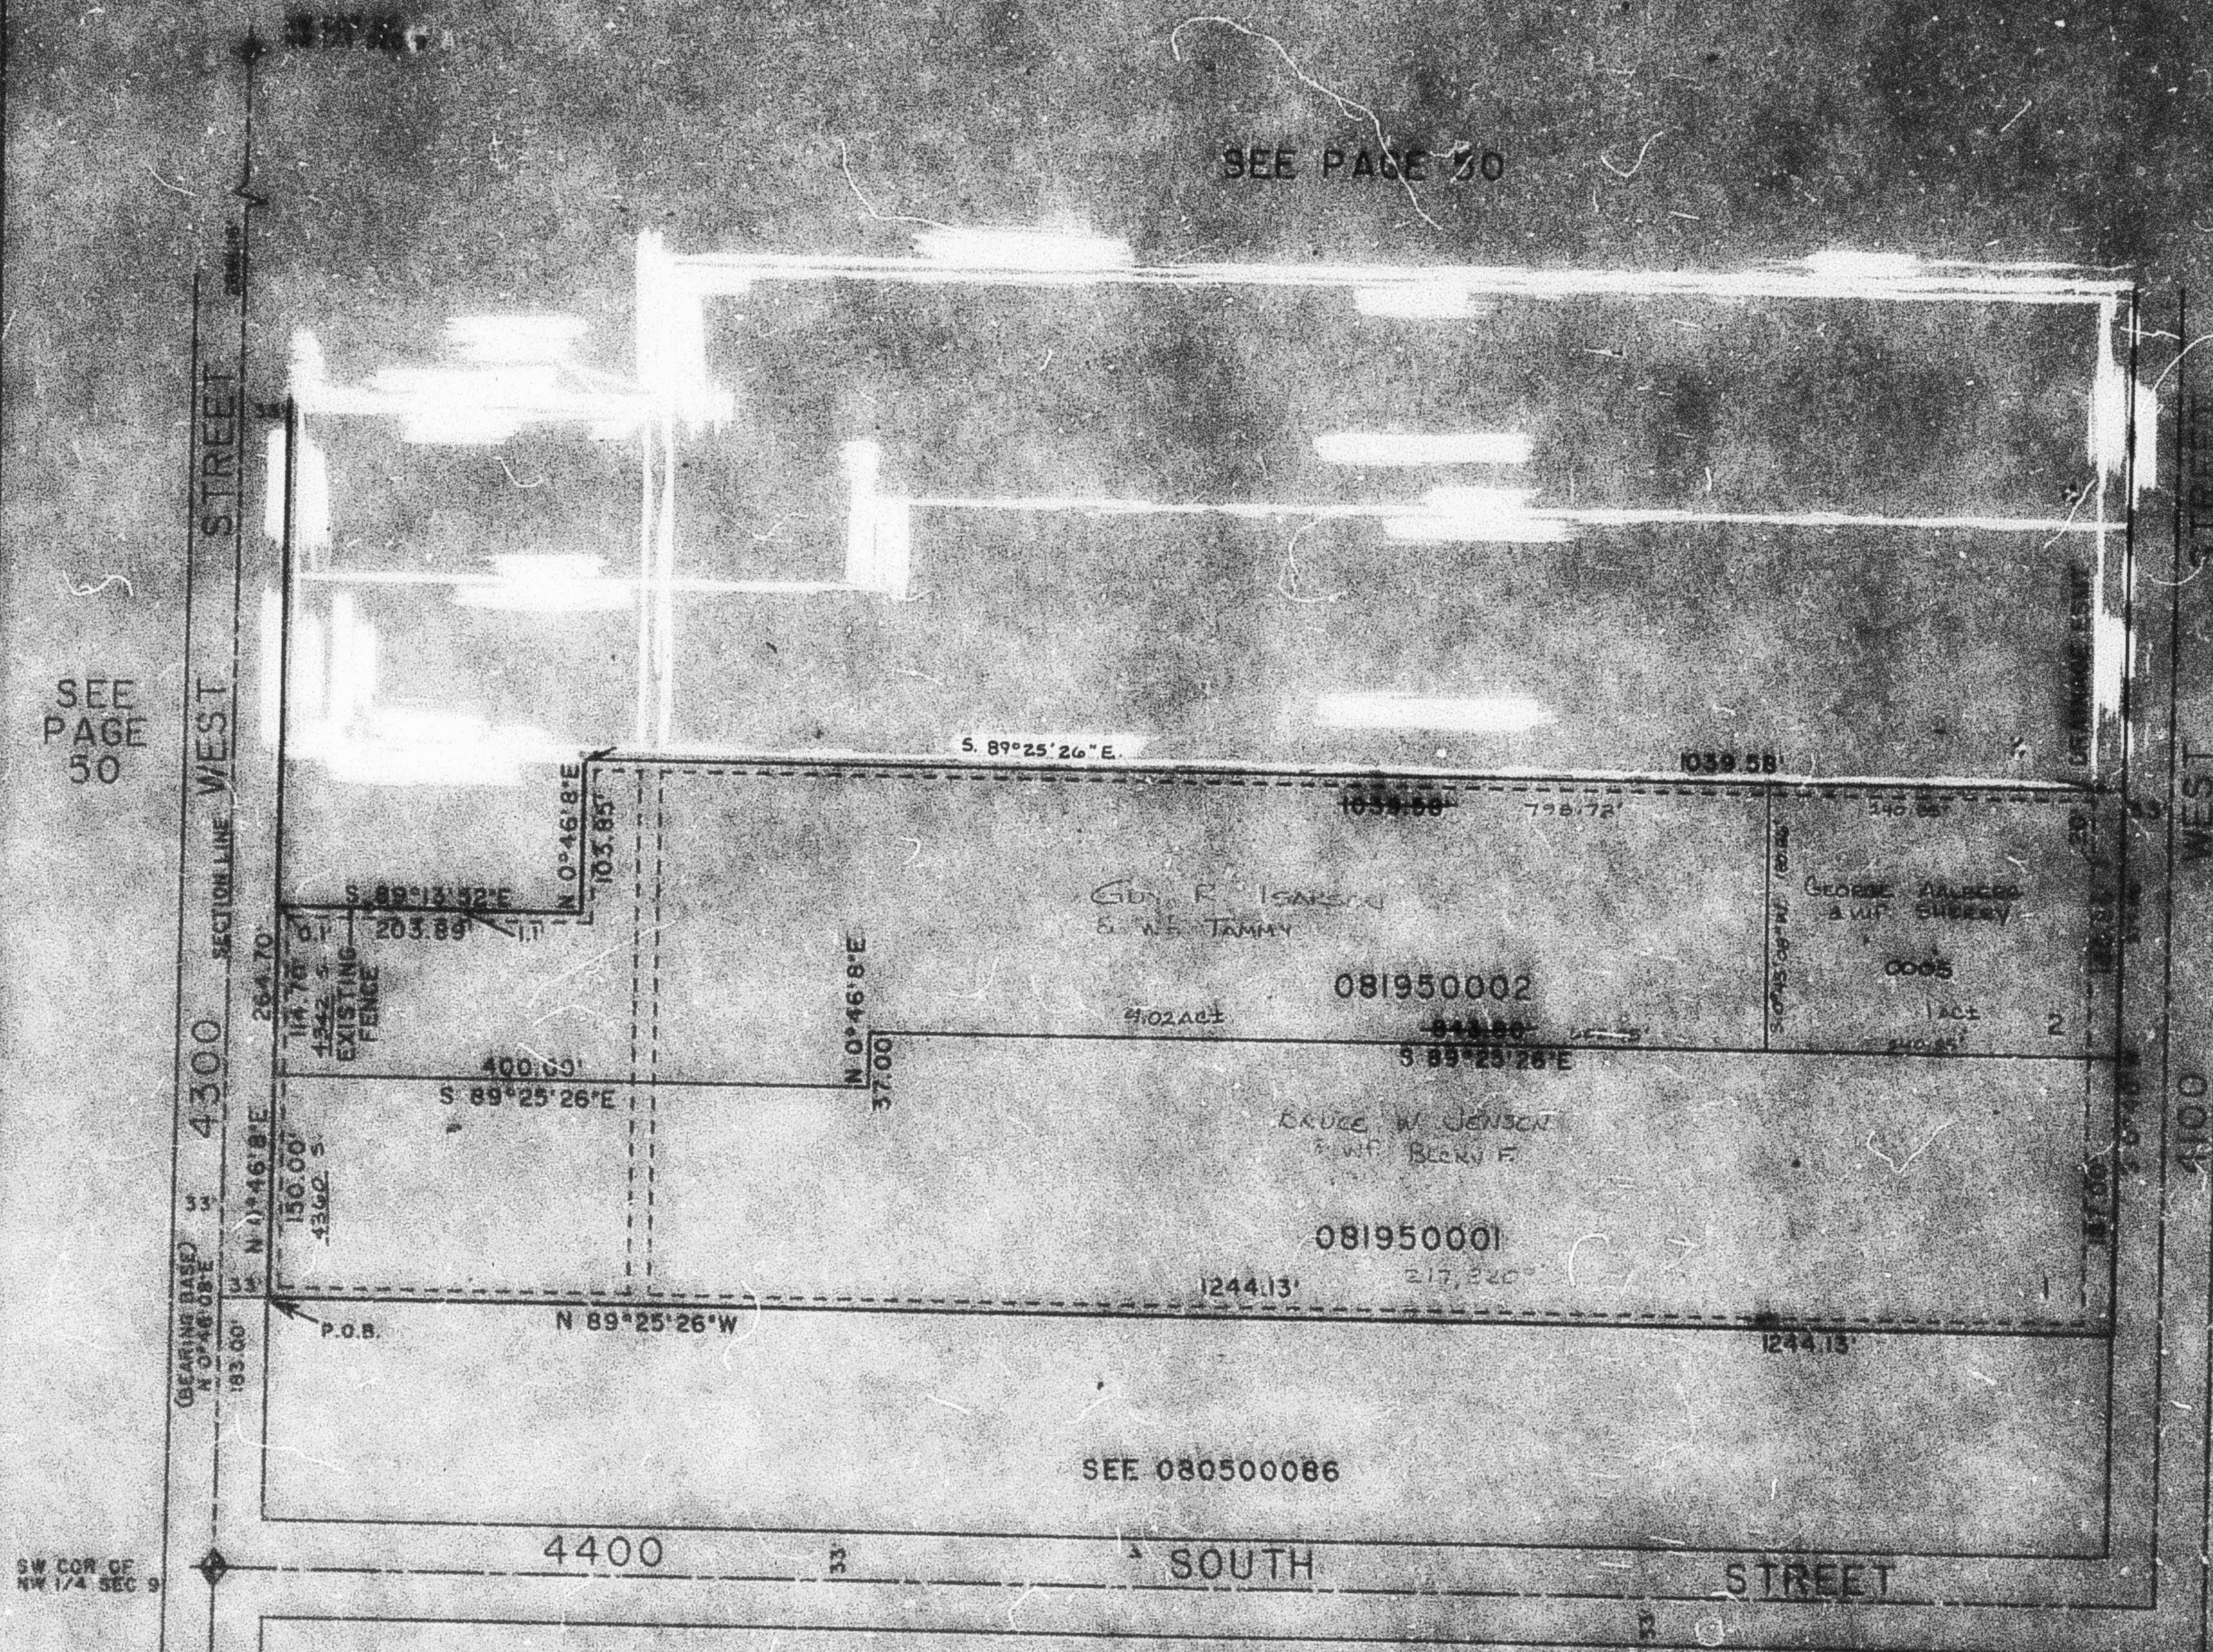

7' UTILITY AND DRAINAGE EASEMENTS
EACH SIDE OF PROPERTY LINE AS
INDICATED BY DASHED LINES
EXCEPT AS OTHERWISE SHOWN

SEE PAGE 50

FOR COMPLETE SURV. DATA
SEE PAGE 50, PLAT 11
BOOK 10, PAGE 1

LYNN S. AND J. J. JENSEN
10/1/88 (1988-1988)