

PART OF SW 1/4 OF NW 1/4 SEC. 9, T5N. R2W. S.L.B. & M.

195

KANESVILLE FARM PHASE NO. 1

IN WEST HAVEN CITY


TAXING UNIT: 278

SCALE 1" TO 100'

SEE PAGE 50

SEE
PAGE
50

SEE
PAGE
50

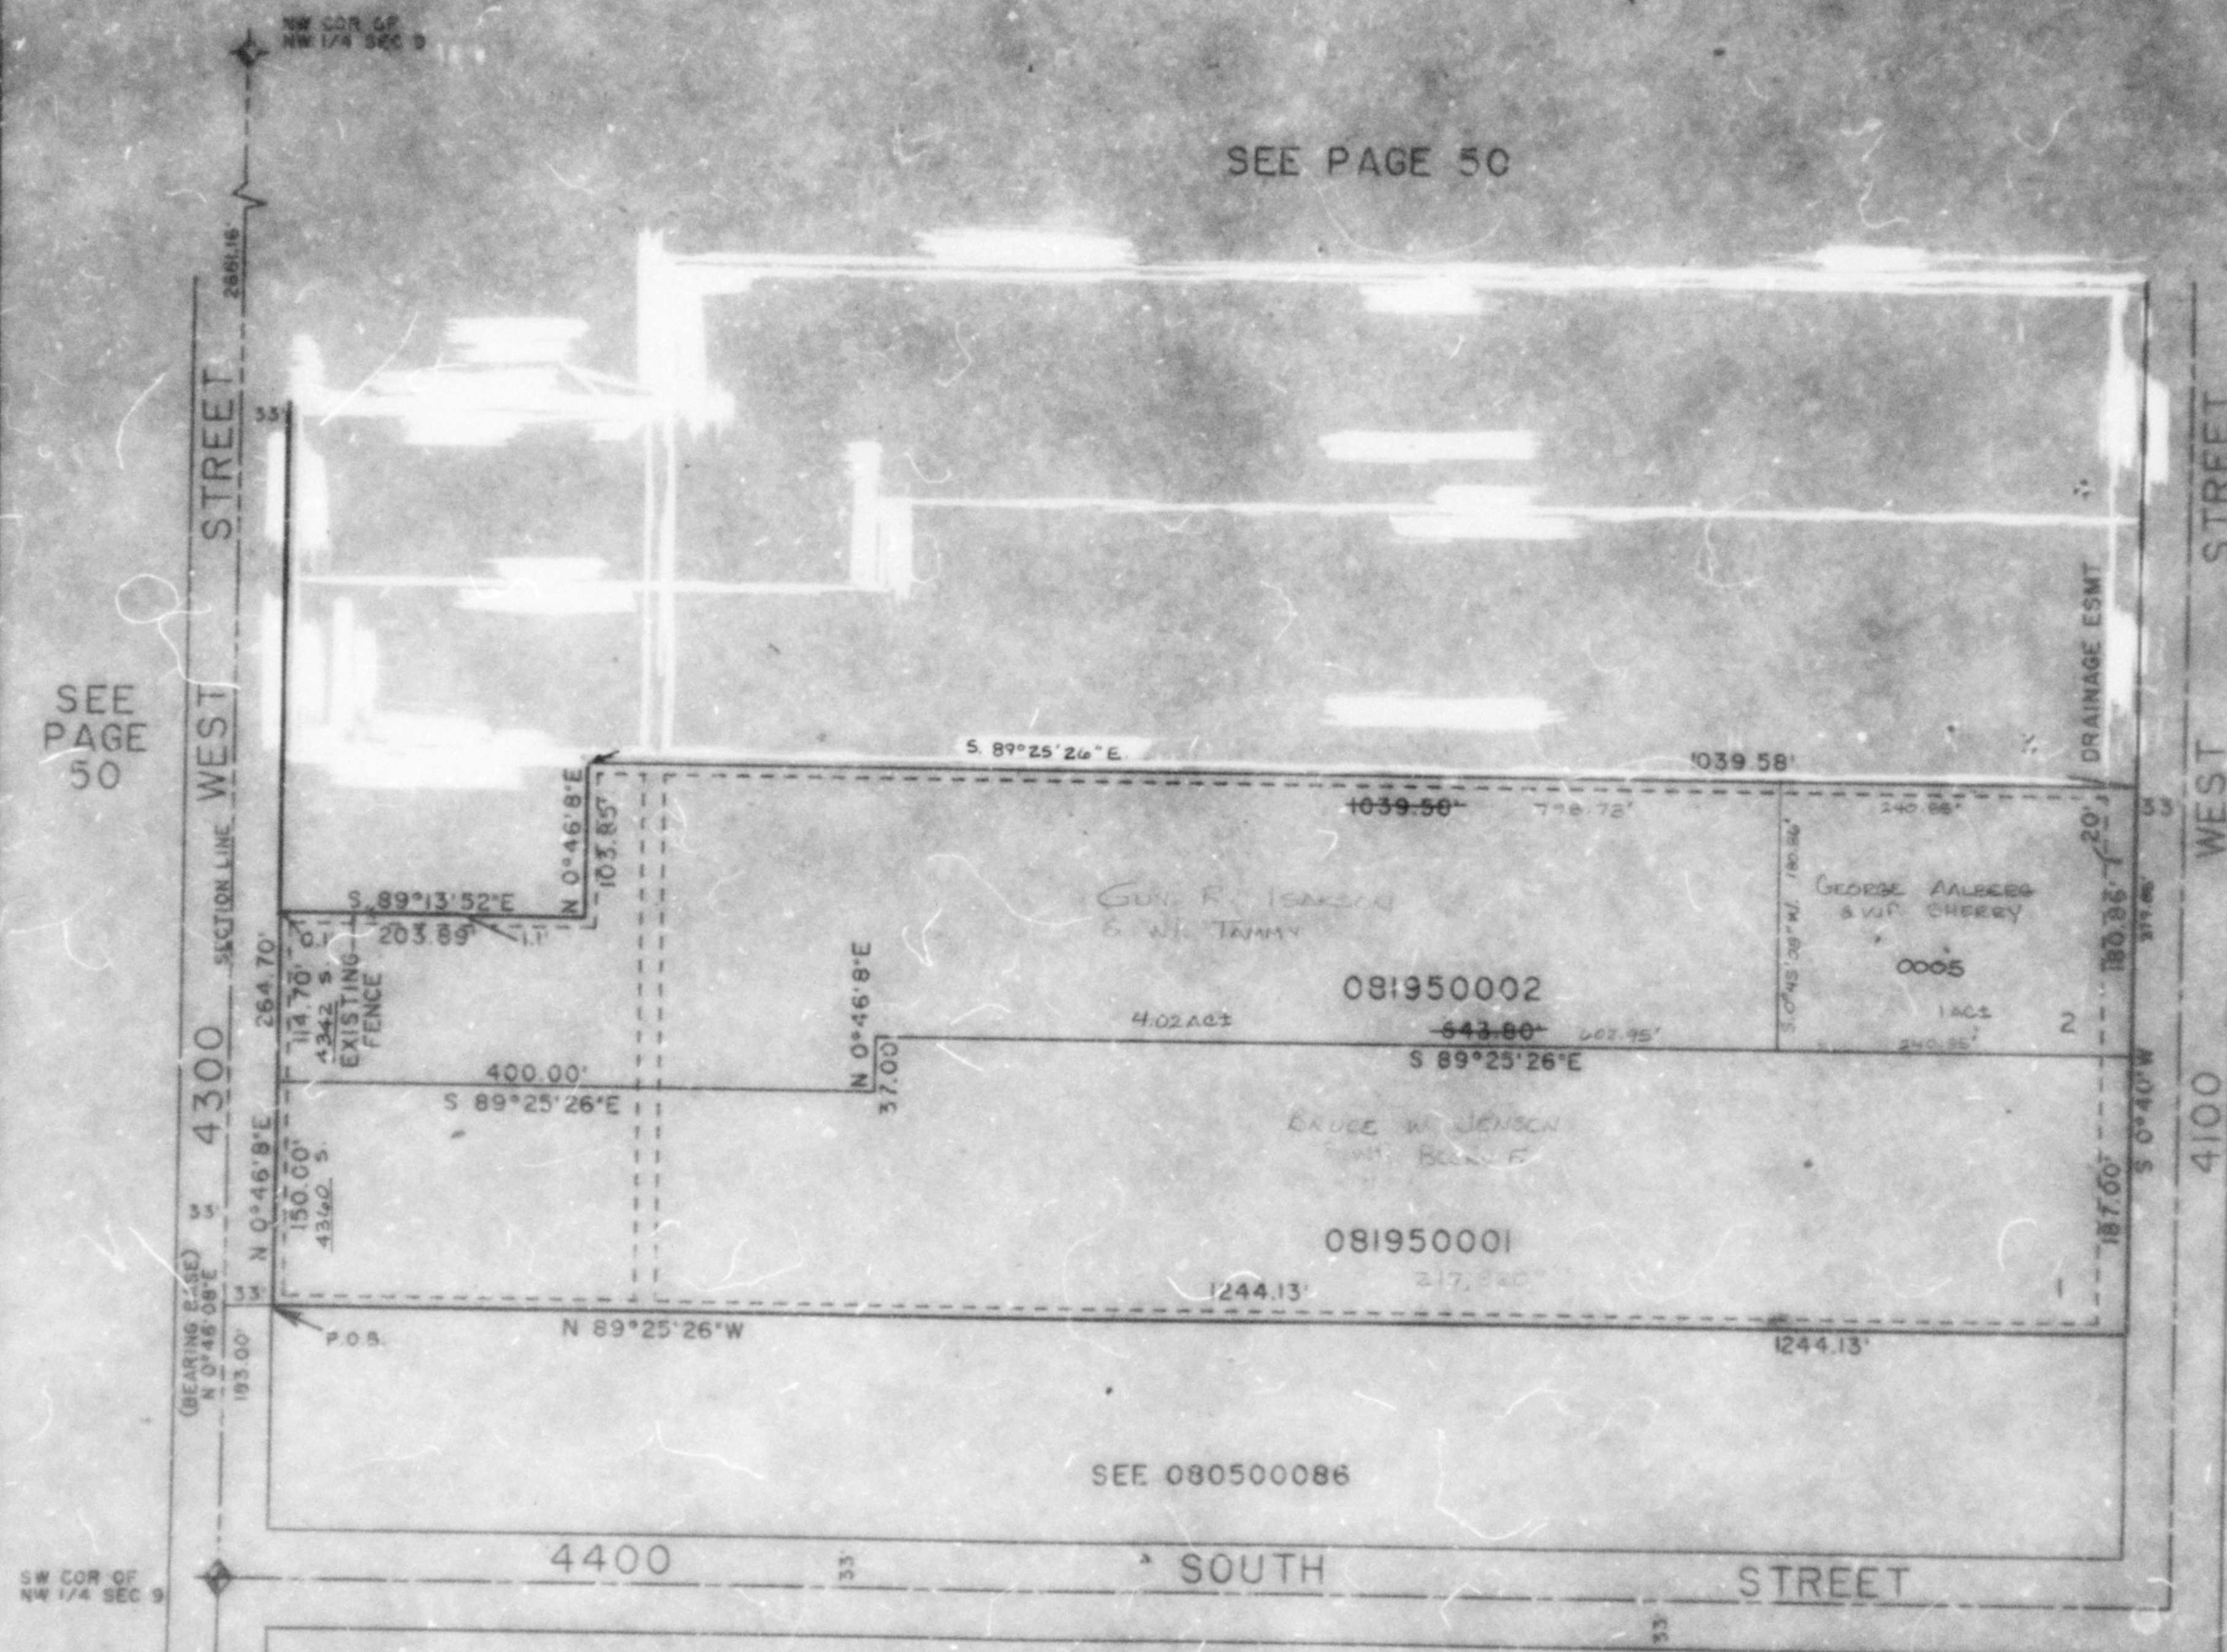

7. UTILITY AND DRAINAGE EASEMENTS
EACH SIDE OF PROPERTY LINE AS
INDICATED BY DASHED LINES.
EXCEPT AS OTHERWISE SHOWN.

FOR COMPLETE ENG. DATA
SEE ORIG. DEED PLAT IN
BOOK 30 PAGE 1.

LOTS 3 AND 4 VACATED
9-19-86 (1947-1986)

S.M.L. 12-87