

PART OF THE N.E. 1/4 OF SEC. 10, T.5N., R.2W., S.L.B. & M.

196

MIDLAND VILLAGE SUBDIVISION NO. 2

LOTS 16 - 40


IN ROY CITY

TAXING UNIT: 41

SCALE 1"=50'

EXCEPT WHERE OTHERWISE SHOWN,
ALL LOTS ARE OWNED BY:
PAUL W. BUTLER dba BLUEHAWK DEV.

SEE PAGE 175

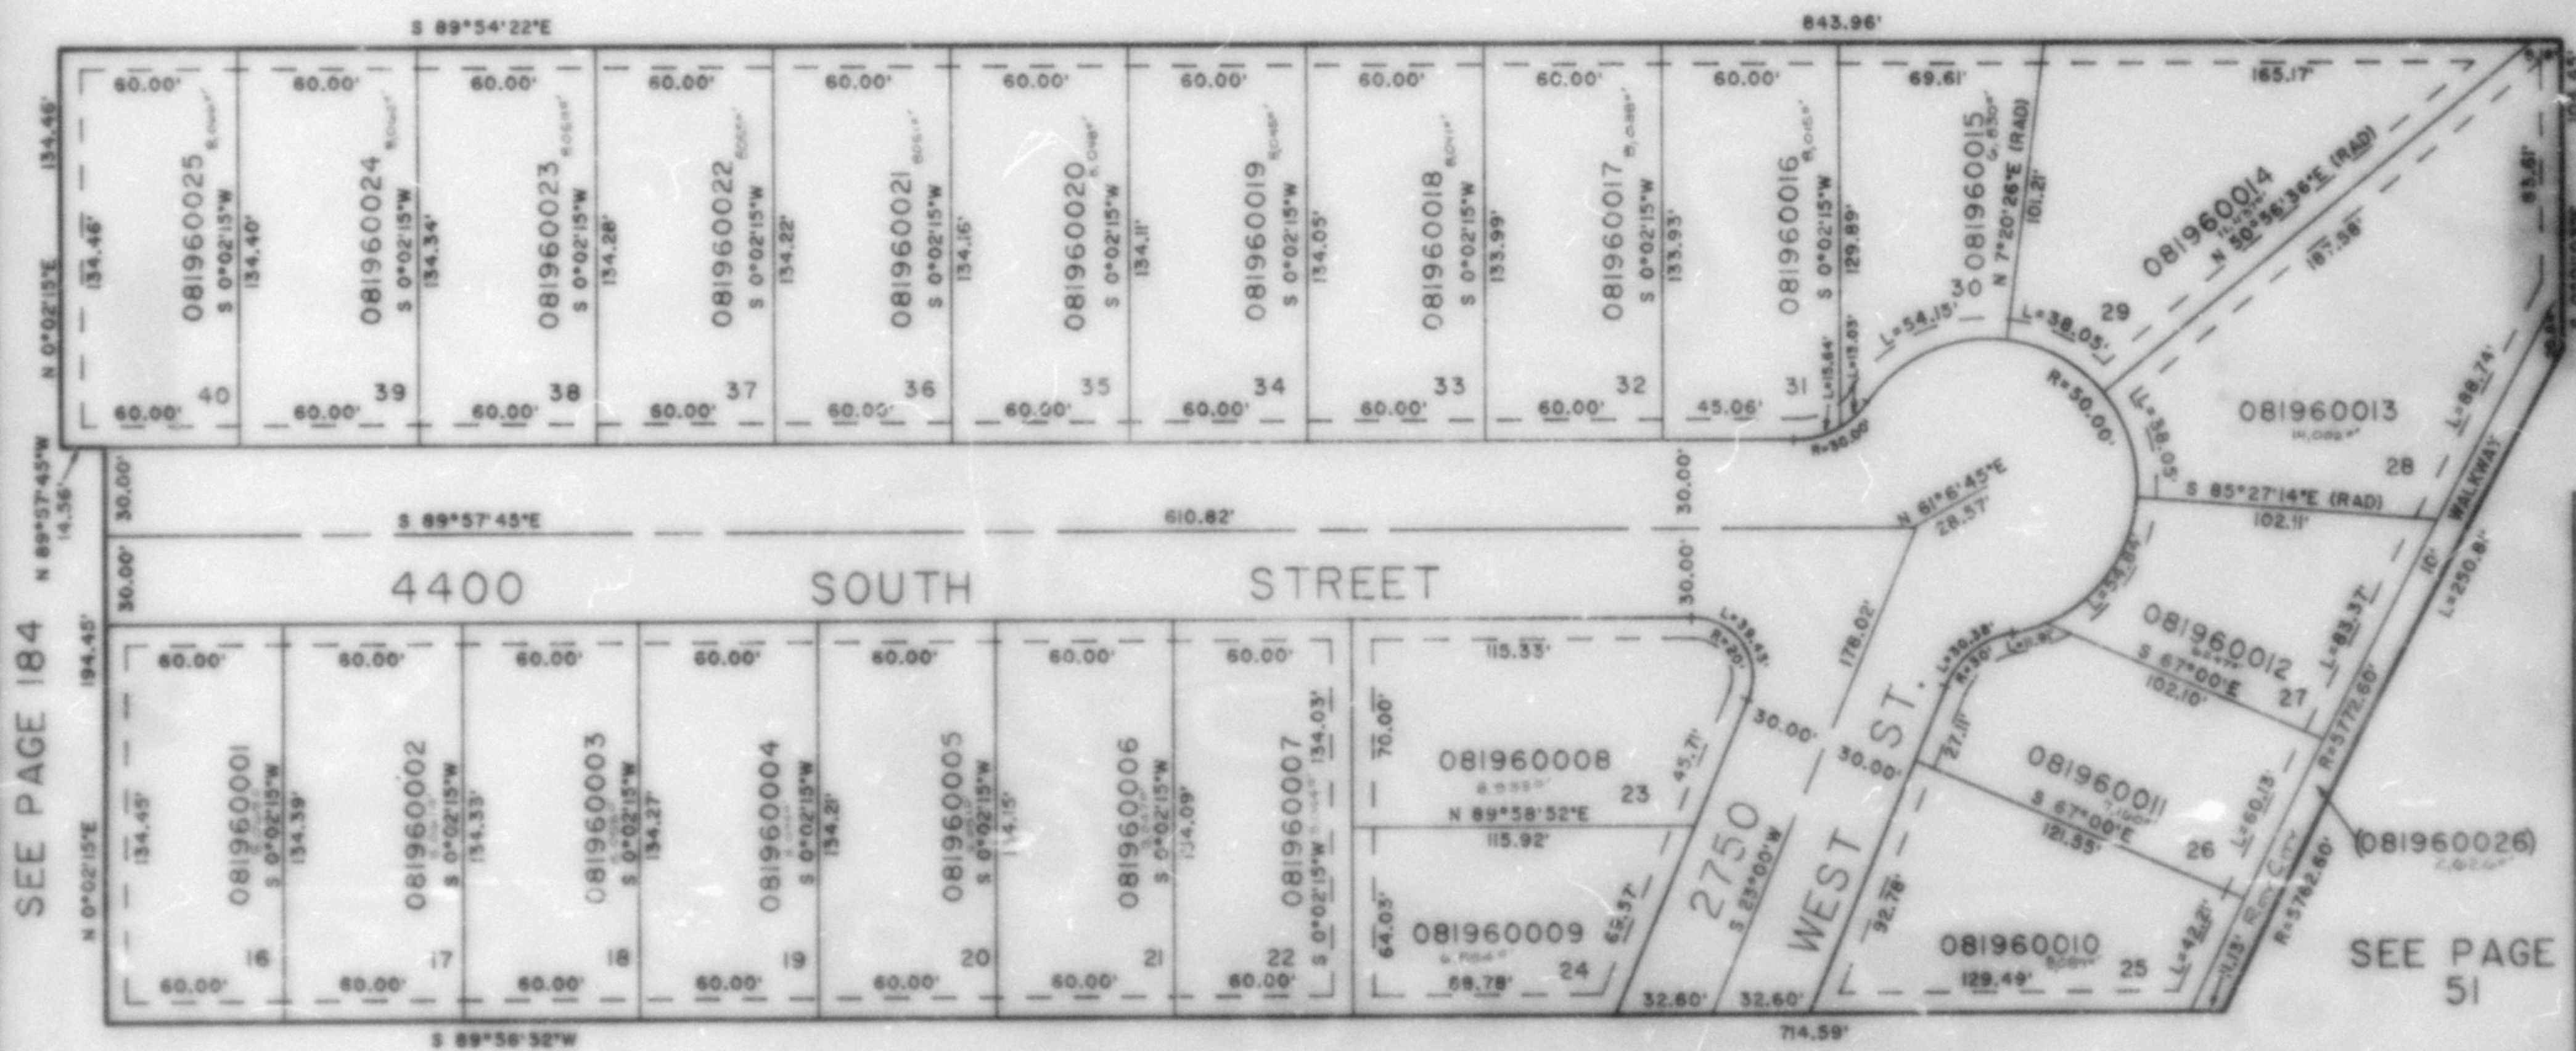

7' UTILITY AND DRAINAGE EASEMENTS
EACH SIDE OF PROPERTY LINE AS
INDICATED BY DASHED LINES, EXCEPT
AS OTHERWISE SHOWN.

FOR COMPLETE EMB. DATA SEE
ORIGINAL DEDICATION PLAT IN
BOOK 30, PAGE 22 OF RECORDS.