

PART OF THE SE 1/4 OF THE NE 1/4 SEC. 8, T.5N., R.2W., S.L.B. & M.

197

WAGON WHEEL ESTATES NO. 3

LOTS 17-24

IN WEBER COUNTY

TAXING UNIT : 99

SCALE : 1" = 60'

UNLESS OTHERWISE SHOWN.


ALL LOTS ARE OWNED BY:

R.R. PETERSON FAMILY ASSOCIATE, LTD.

SEE PAGE 48

SEE PAGE 189

SEE PAGE 187

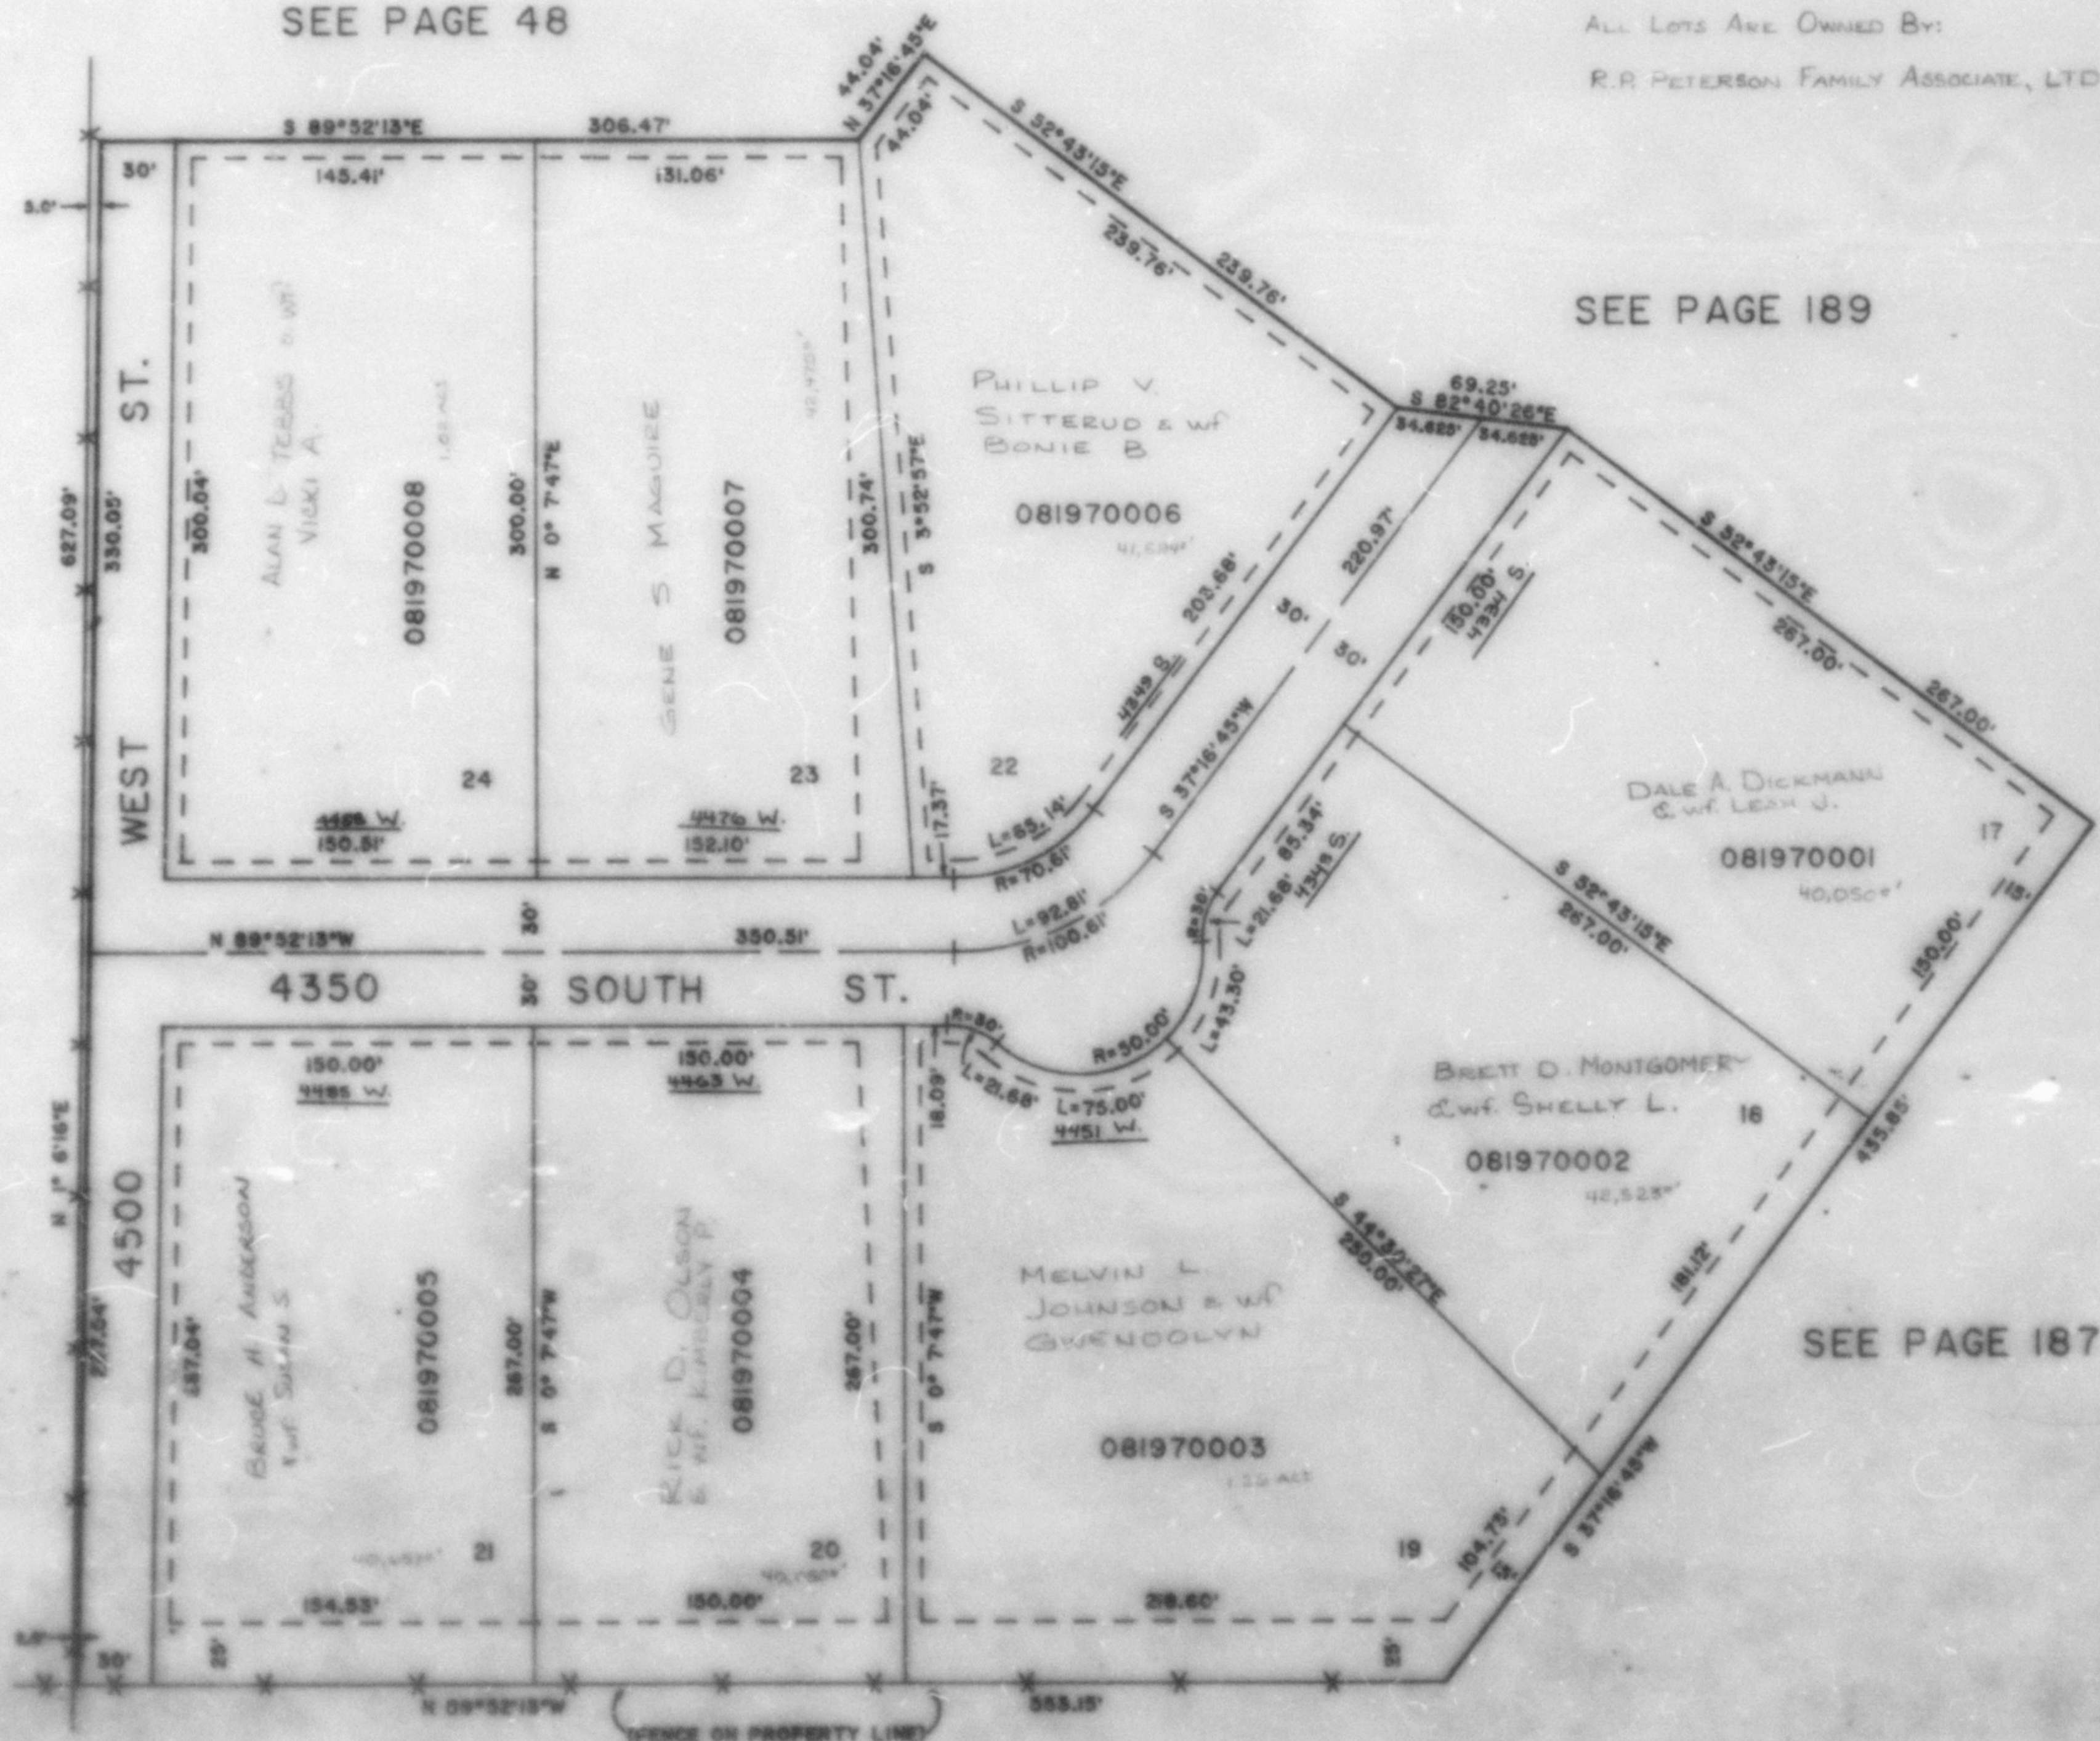

SEE PAGE 48

7. ALL UTILITY & DRAINAGE EASEMENTS
SHOWN ON THIS MAP ARE
AS INDICATED BY DASHED LINES,
EXCEPT AS OTHERWISE SHOWN.

FOR COMPLETE SURV. DATA SEE
ORIGINAL RECORD ON FILE IN
BOOK 55, PAGE 55, OF RECORDS.