

WAGON WHEEL ESTATES NO. 3

LOTS 17-24

IN WEST HAVEN CITY

TAXING UNIT : 99

SCALE : 1" = 60'

SEE PAGE 48


UNLESS OTHERWISE SHOWN,

ALL LOTS ARE OWNED BY:

P.R. PETERSON FAMILY ASSOCIATE, LTD.

SEE PAGE 189

SEE PAGE 187

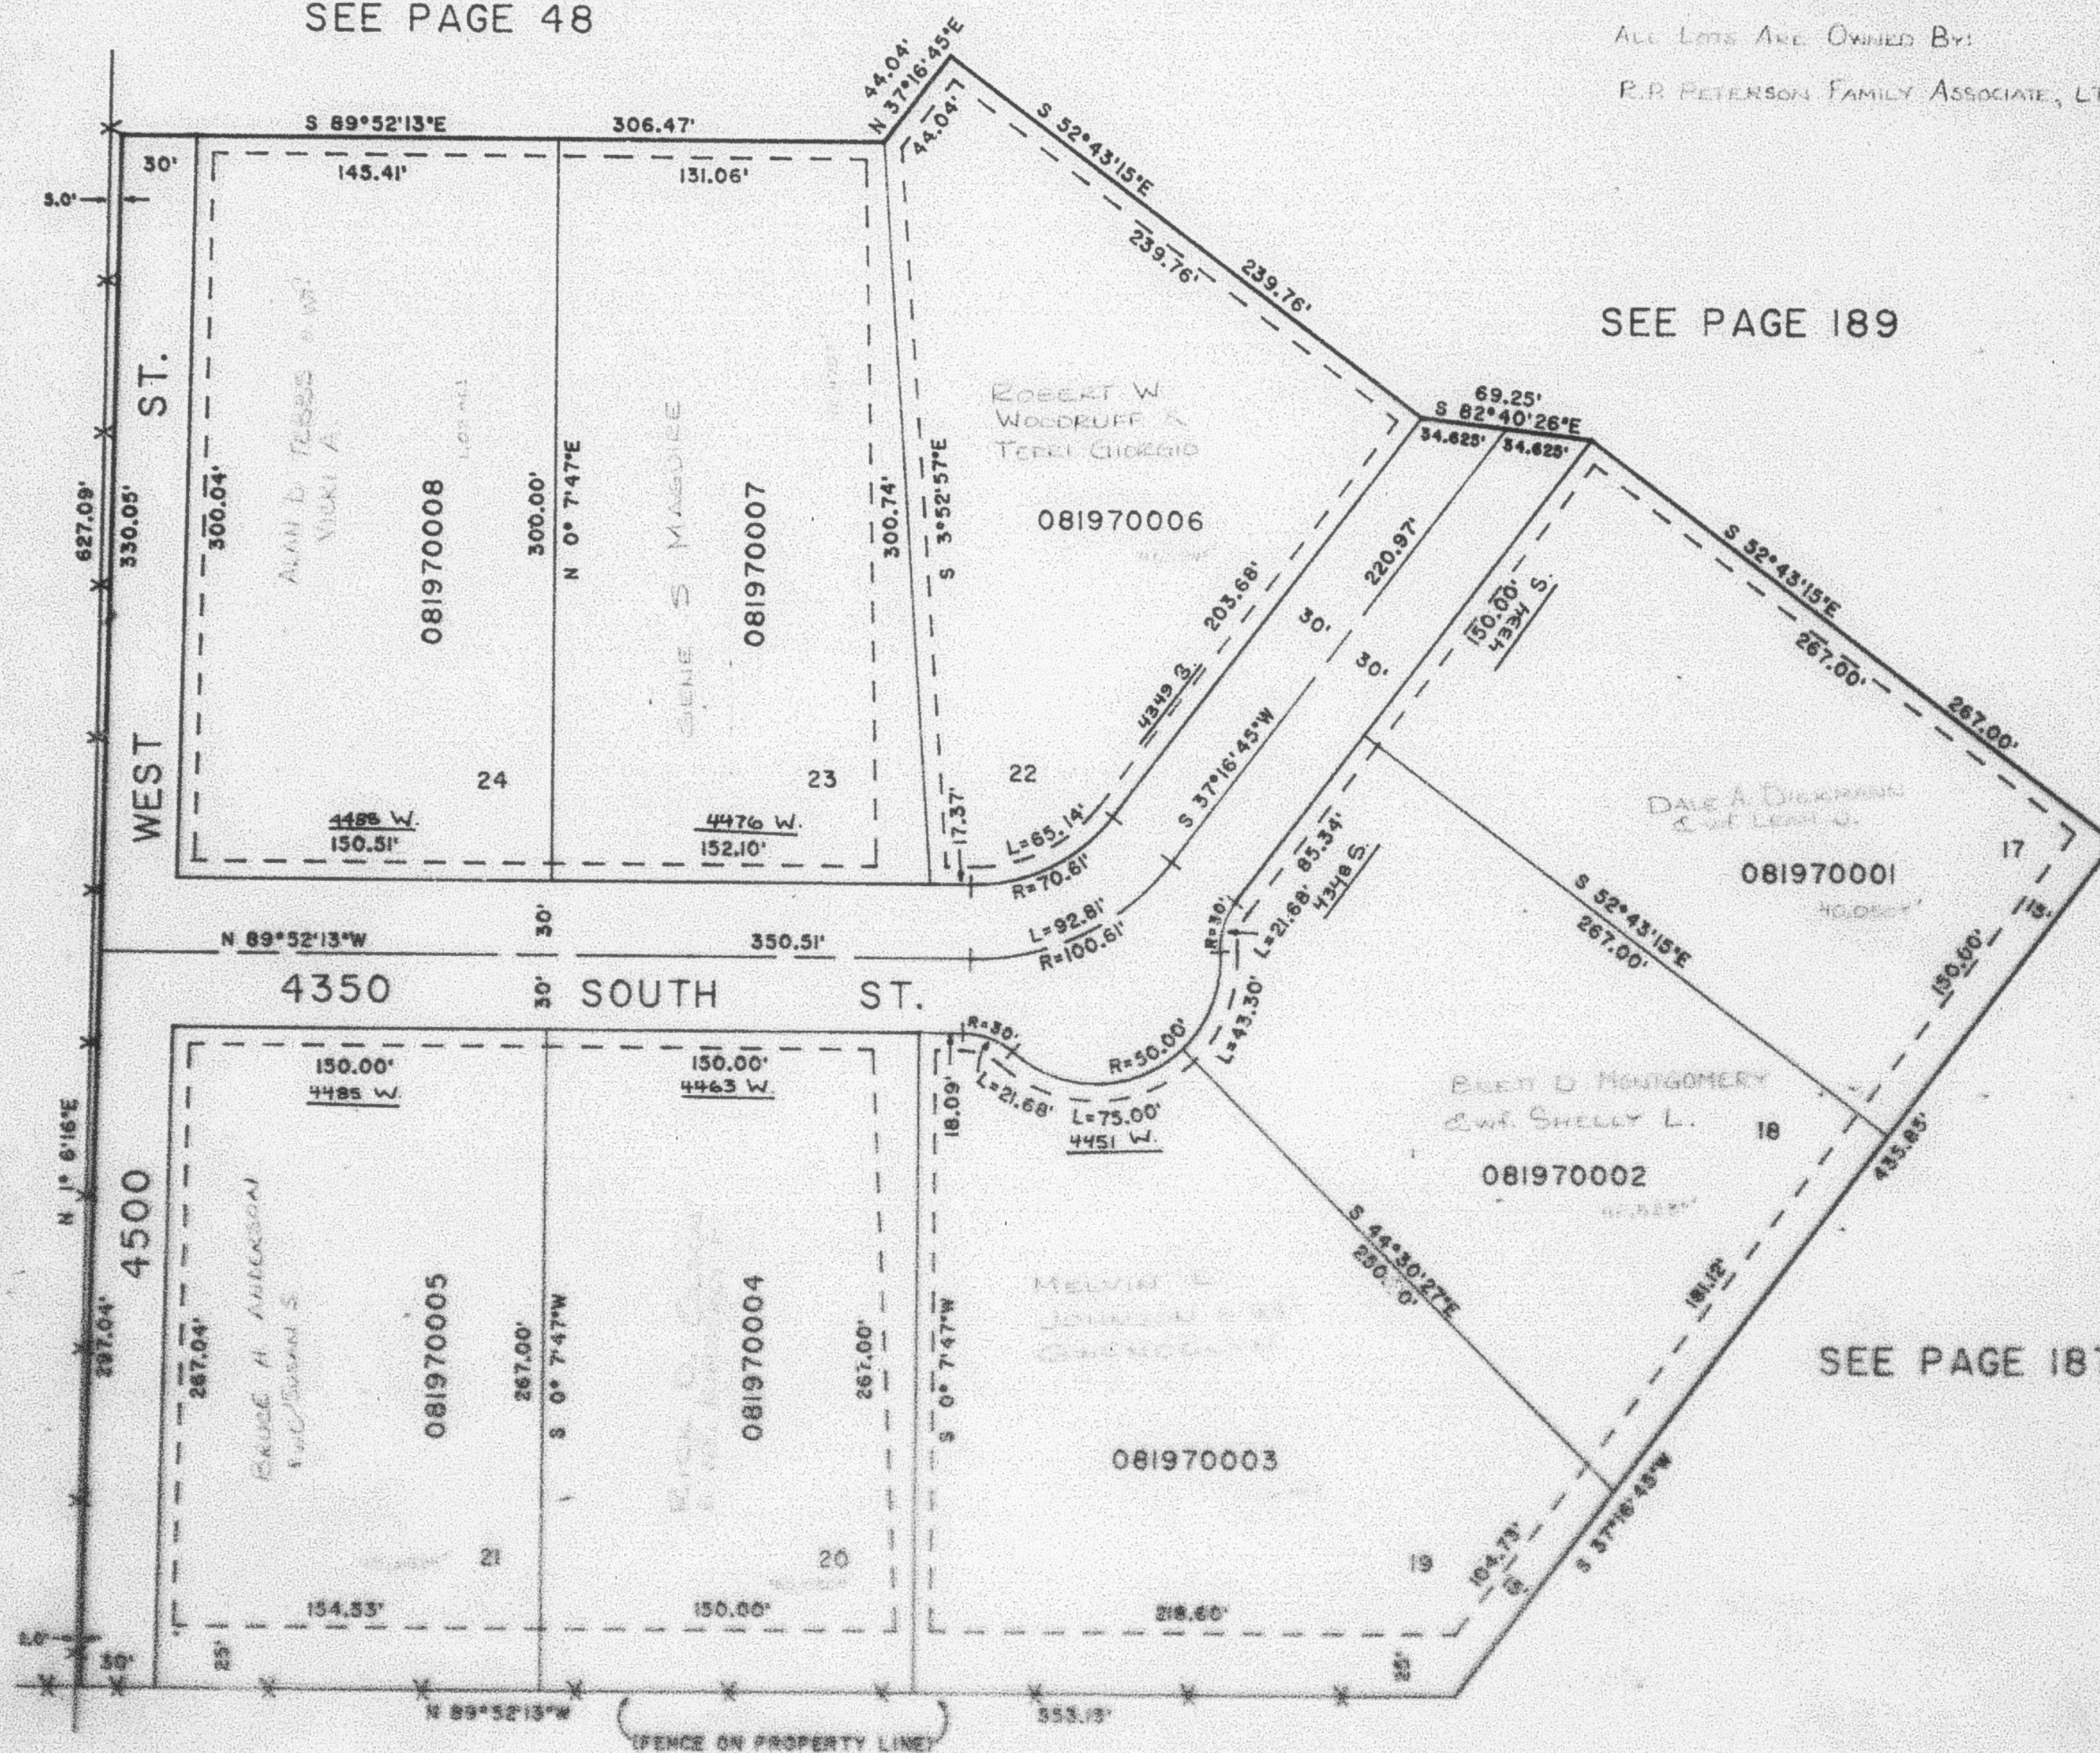

7. UTILITY & DRAINAGE EASEMENTS
EACH SIDE OF PROPERTY LINE
AS INDICATED BY DASHED LINES,
EXCEPT AS OTHERWISE SHOWN.

FOR COMPLETE ENCL. DATA SEE
ORIGINAL SUBDIVISION PLAT IN
BOOK 50, PAGE 55, OF RECORDS.