

PART OF THE SE 1/4 OF THE NE 1/4 SEC. 8, T.5N., R.2W., S.L.B. 8 M.
WAGON WHEEL ESTATES NO. 3
 LOTS 17-24

197

IN WEST HAVEN CITY

TAXING UNIT : 99


SCALE : 1" = 60'

SEE PAGE 48

SEE PAGE 189

SEE PAGE 48

SEE PAGE 187

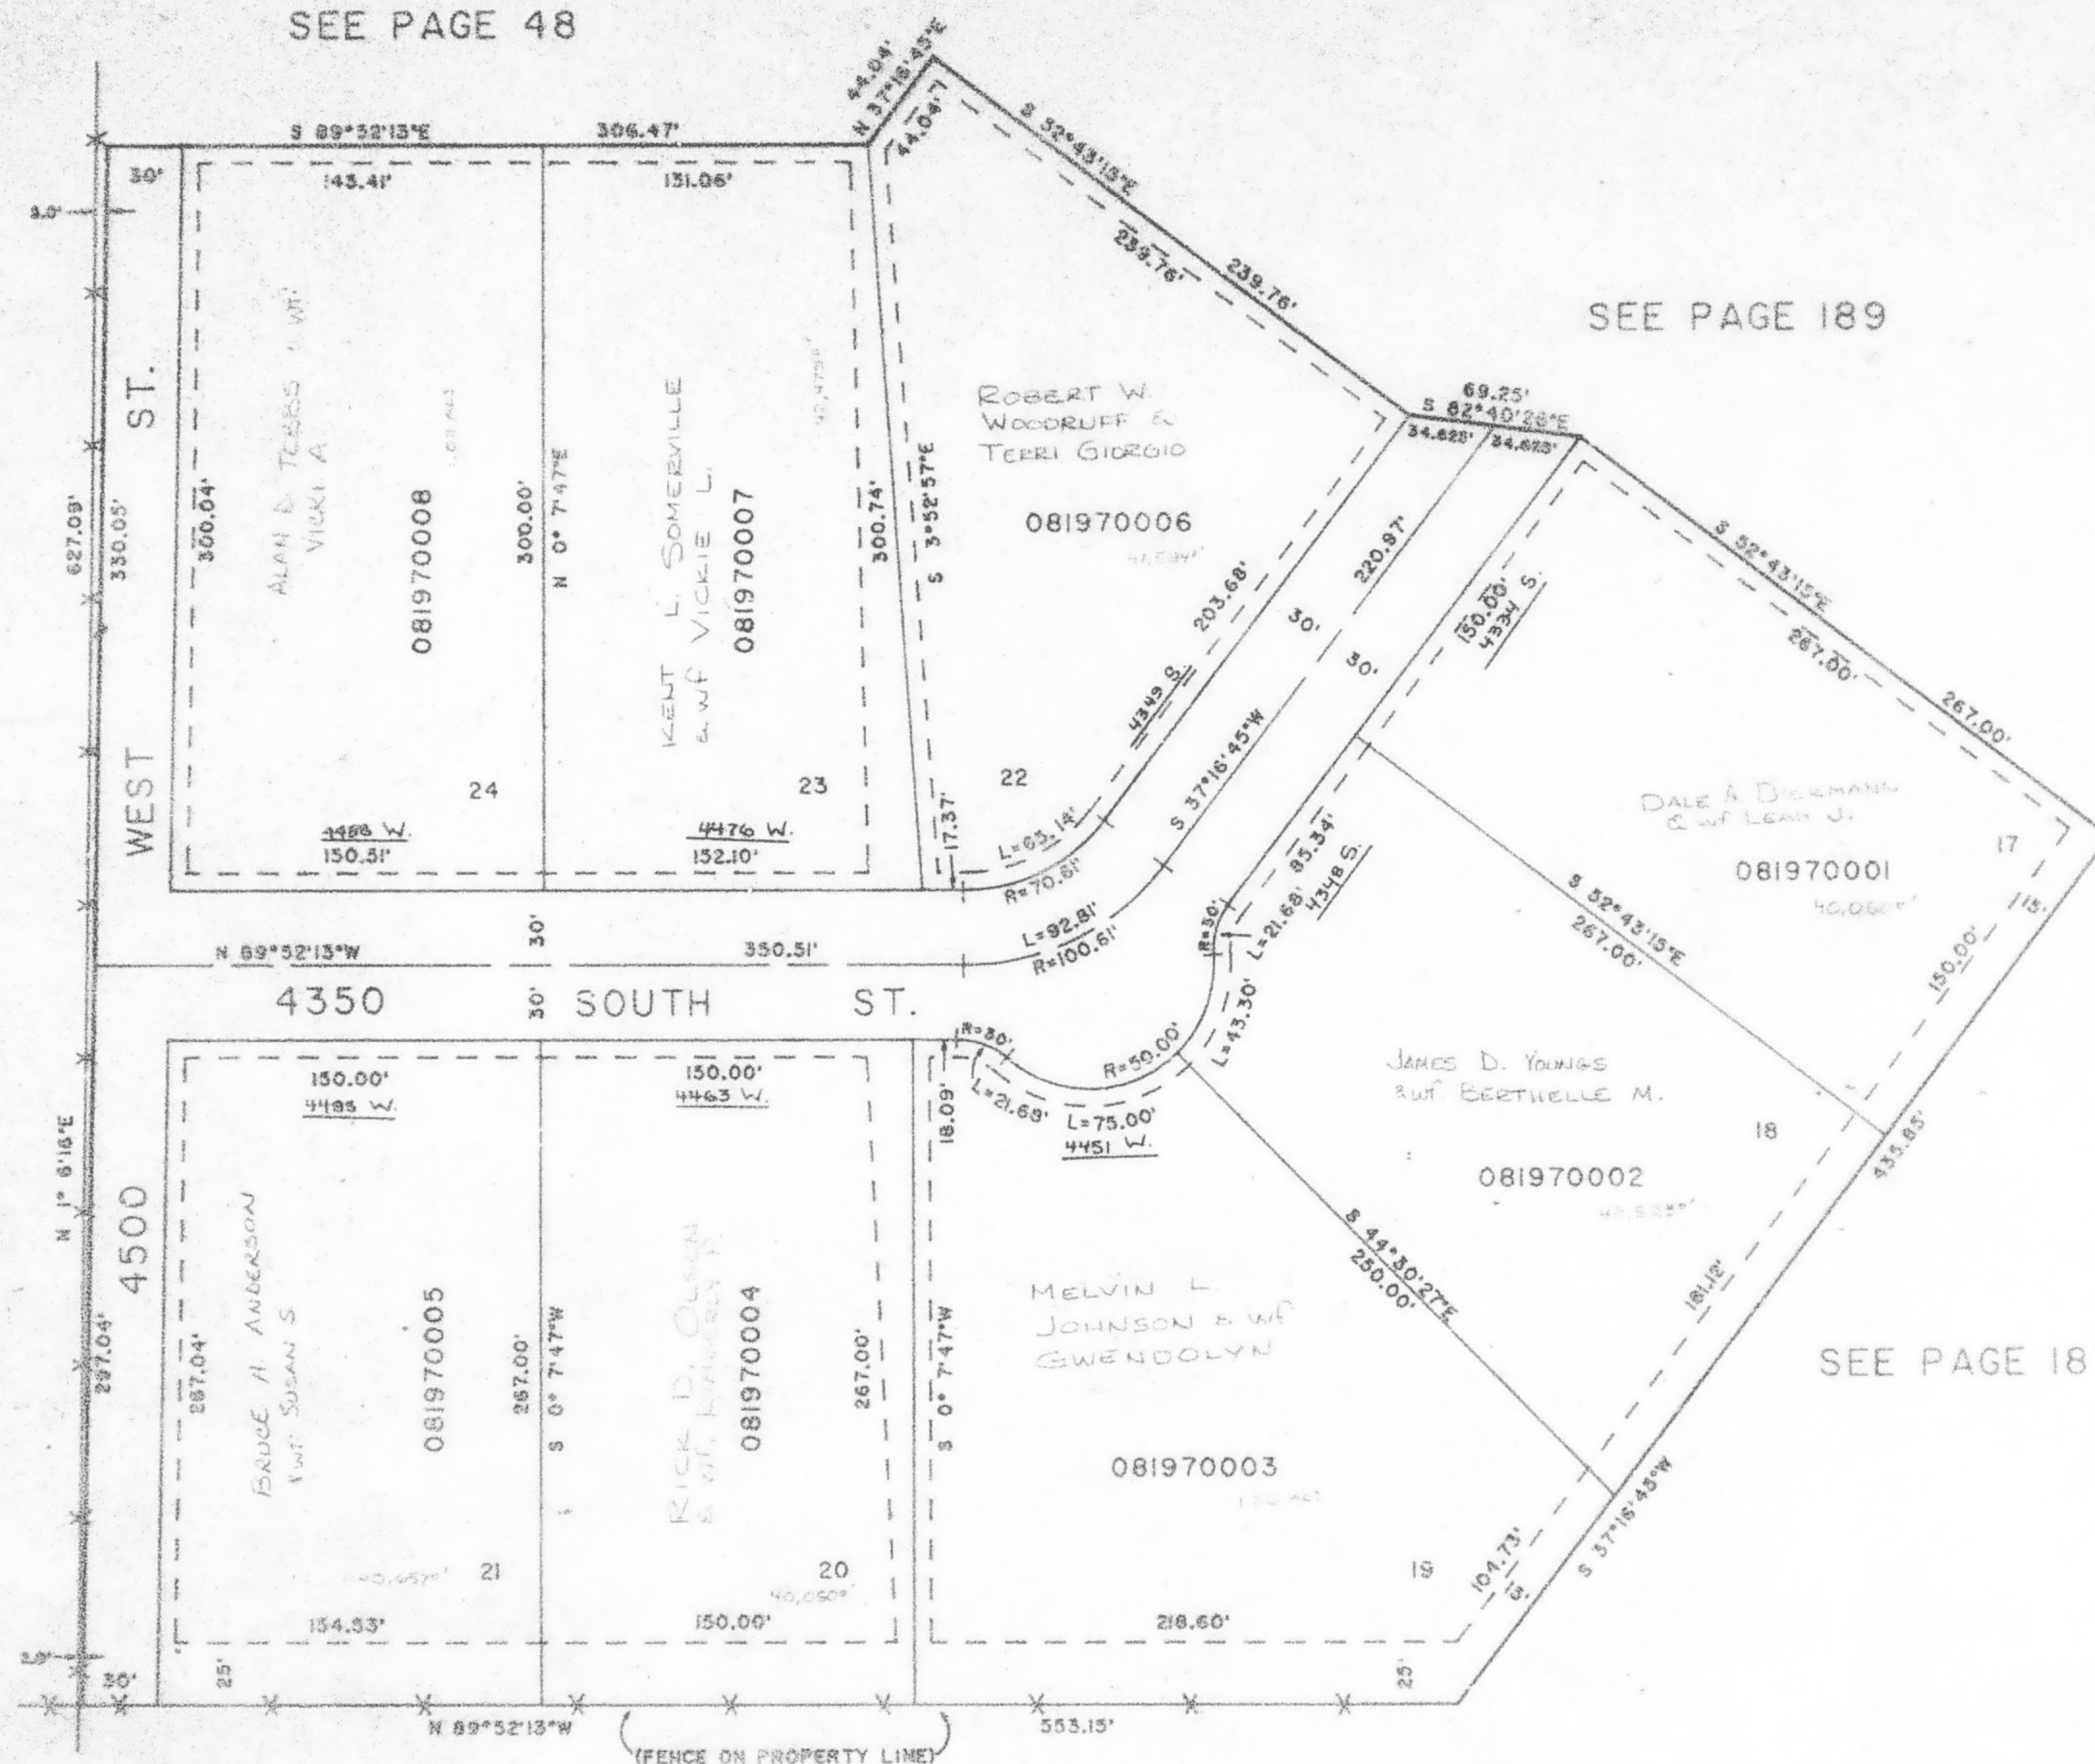

7' UTILITY & DRAINAGE EASEMENTS
 EACH SIDE OF PROPERTY LINE
 AS INDICATED BY DASHED LINES,
 EXCEPT AS OTHERWISE SHOWN.

FOR COMPLETE ENG. DATA SEE
 ORIGINAL DEDICATION PLAT IN
 BOOK 30, PAGE 59, OF RECORDS.

SEE PAGE 48