

PART OF THE SE 1/4 OF THE NE 1/4 SEC. 8, T.5N., R.2W., S.L.B. & M.

197

WAGON WHEEL ESTATES NO. 3

LOTS 17-24

IN WEST HAVEN CITY

TAXING UNIT : 278


SCALE : 1" = 60'

SEE PAGE 48

SEE PAGE 189

SEE PAGE 48

SEE PAGE 187

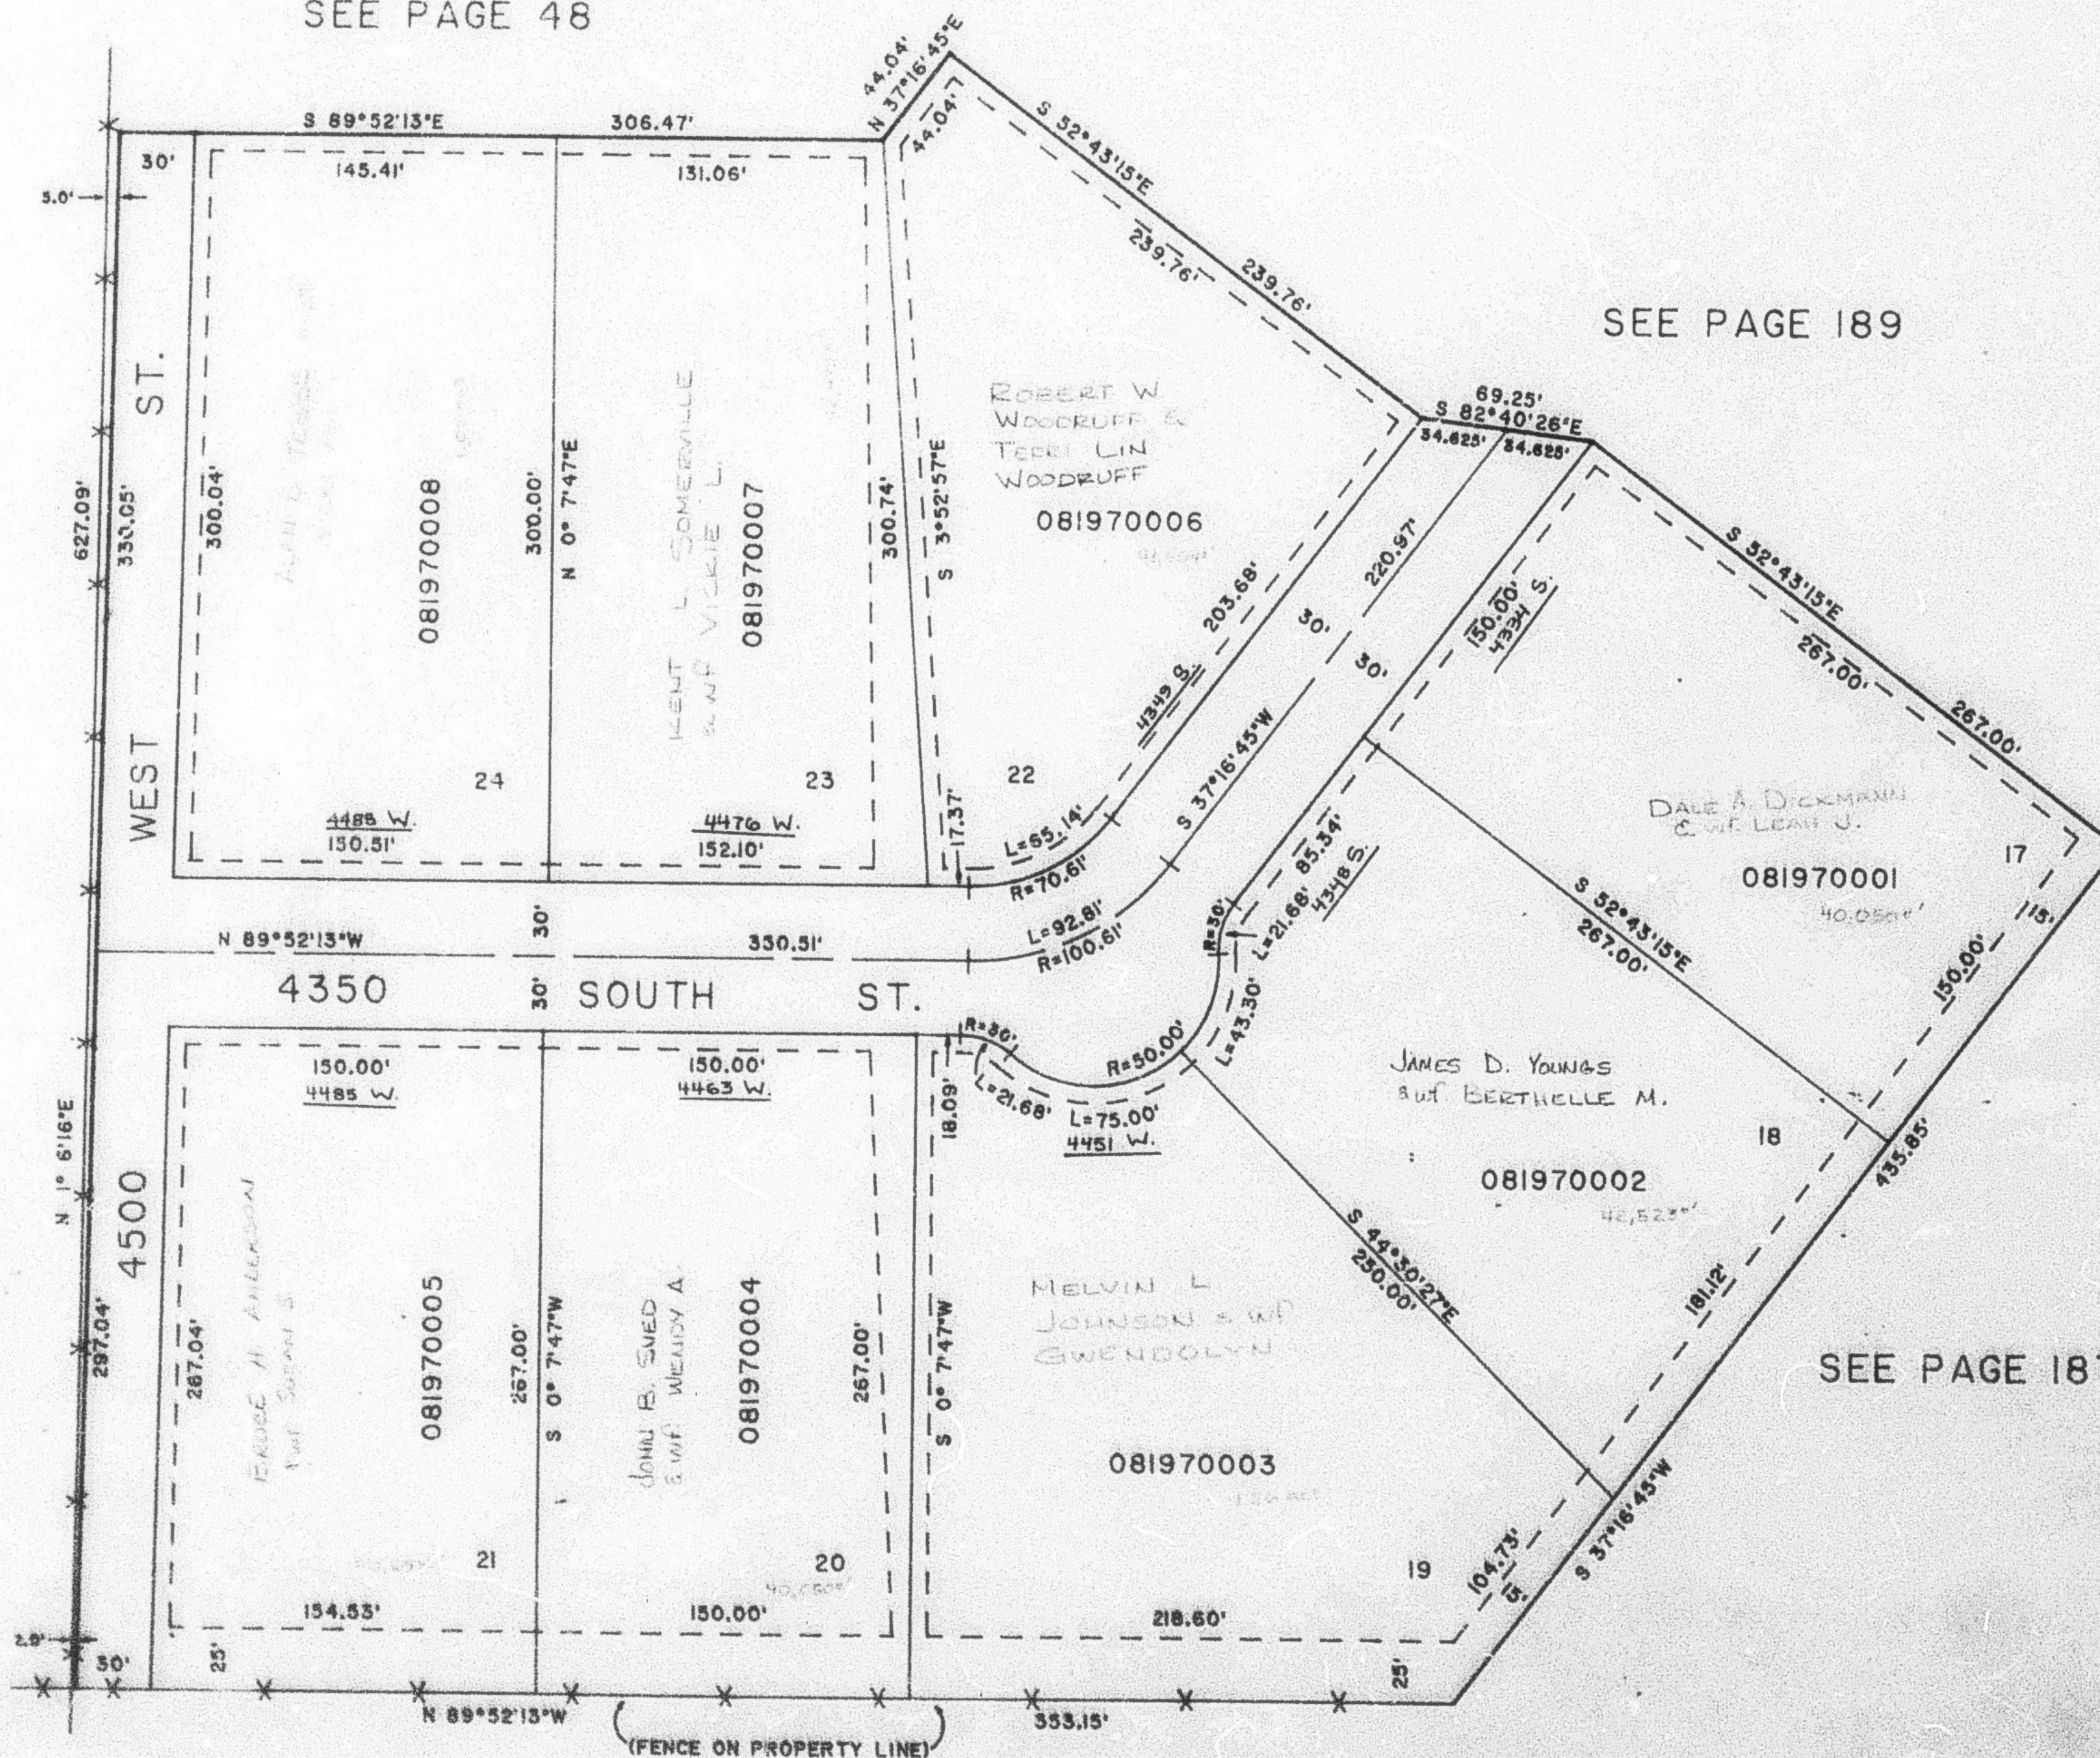

7" UTILITY & DRAINAGE EASEMENTS
EACH SIDE OF PROPERTY LINE
AS INDICATED BY DASHED LINES,
EXCEPT AS OTHERWISE SHOWN.

FOR COMPLETE ENG. DATA SEE
ORIGINAL DEDICATION PLAT IN
BOOK 30, PAGE 59, OF RECORDS.