

PART OF THE S.E. 1/4 OF N.E. 1/4, SEC. 8, T.5N., R.2W., S.L.B. & M.

197

# WAGON WHEEL ESTATES NO. 3

LOTS 17-24

IN WEST HAVEN CITY


SCALE : 1" = 60'

TAXING UNIT: 278

SEE PAGE 48

SEE PAGE 189

SEE PAGE 187

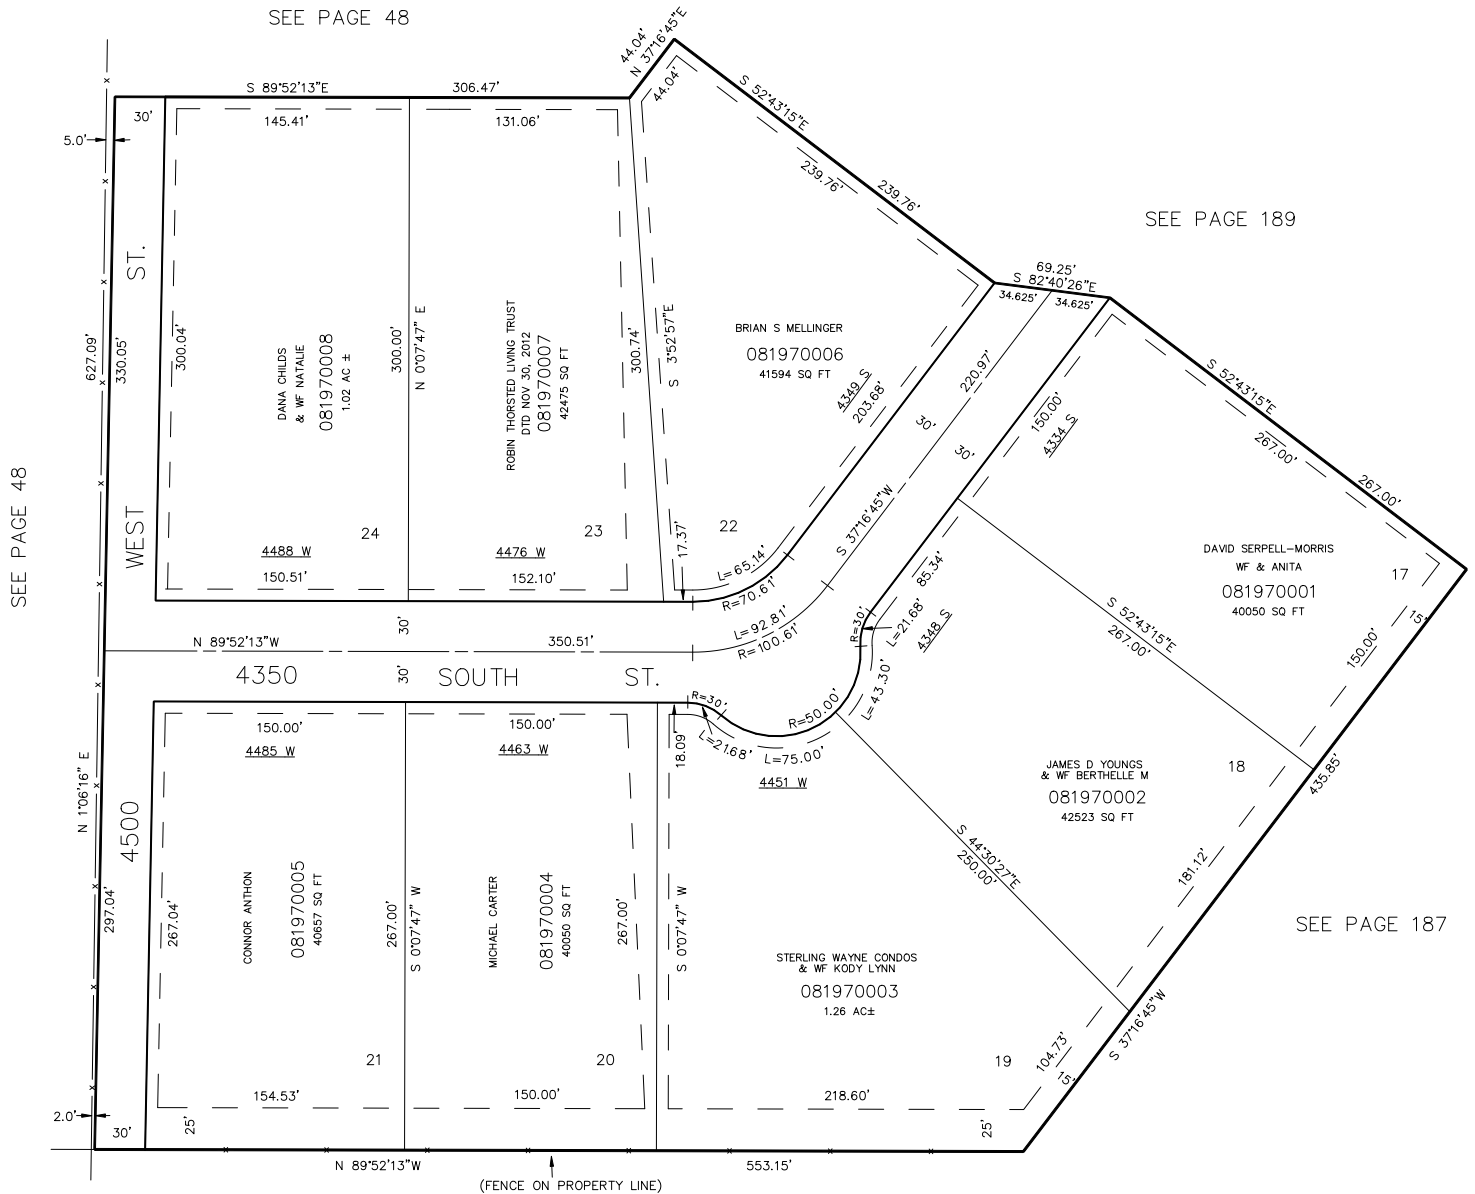

7' UTILITY & DRAINAGE EASEMENTS  
EACH SIDE OF PROPERTY LINE  
AS INDICATED BY DASHED LINES,  
EXCEPT AS OTHERWISE SHOWN.

FOR COMPLETE ENG. DATA SEE  
ORIGINAL DEDICATION PLAT IN  
BOOK 30, PAGE 59, OF RECORDS.

SEE PAGE 48

\*FOR TAX PURPOSES ONLY\*