

PART OF THE SE 1/4, SEC. 10, T5N., R2W., S.L.B. & M.

WALKER ESTATES PHASE ONE

IN ROY CITY
SCALE 1" = 40'

201


TAXING UNIT: 41

SEE PAGE 51

EXCEPT WHERE OTHERWISE
SHOWN ALL LOTS OWNED BY:
LULA M. WALKER, TRUSTEE

SEE
PAGE
51

3100 WEST ST.

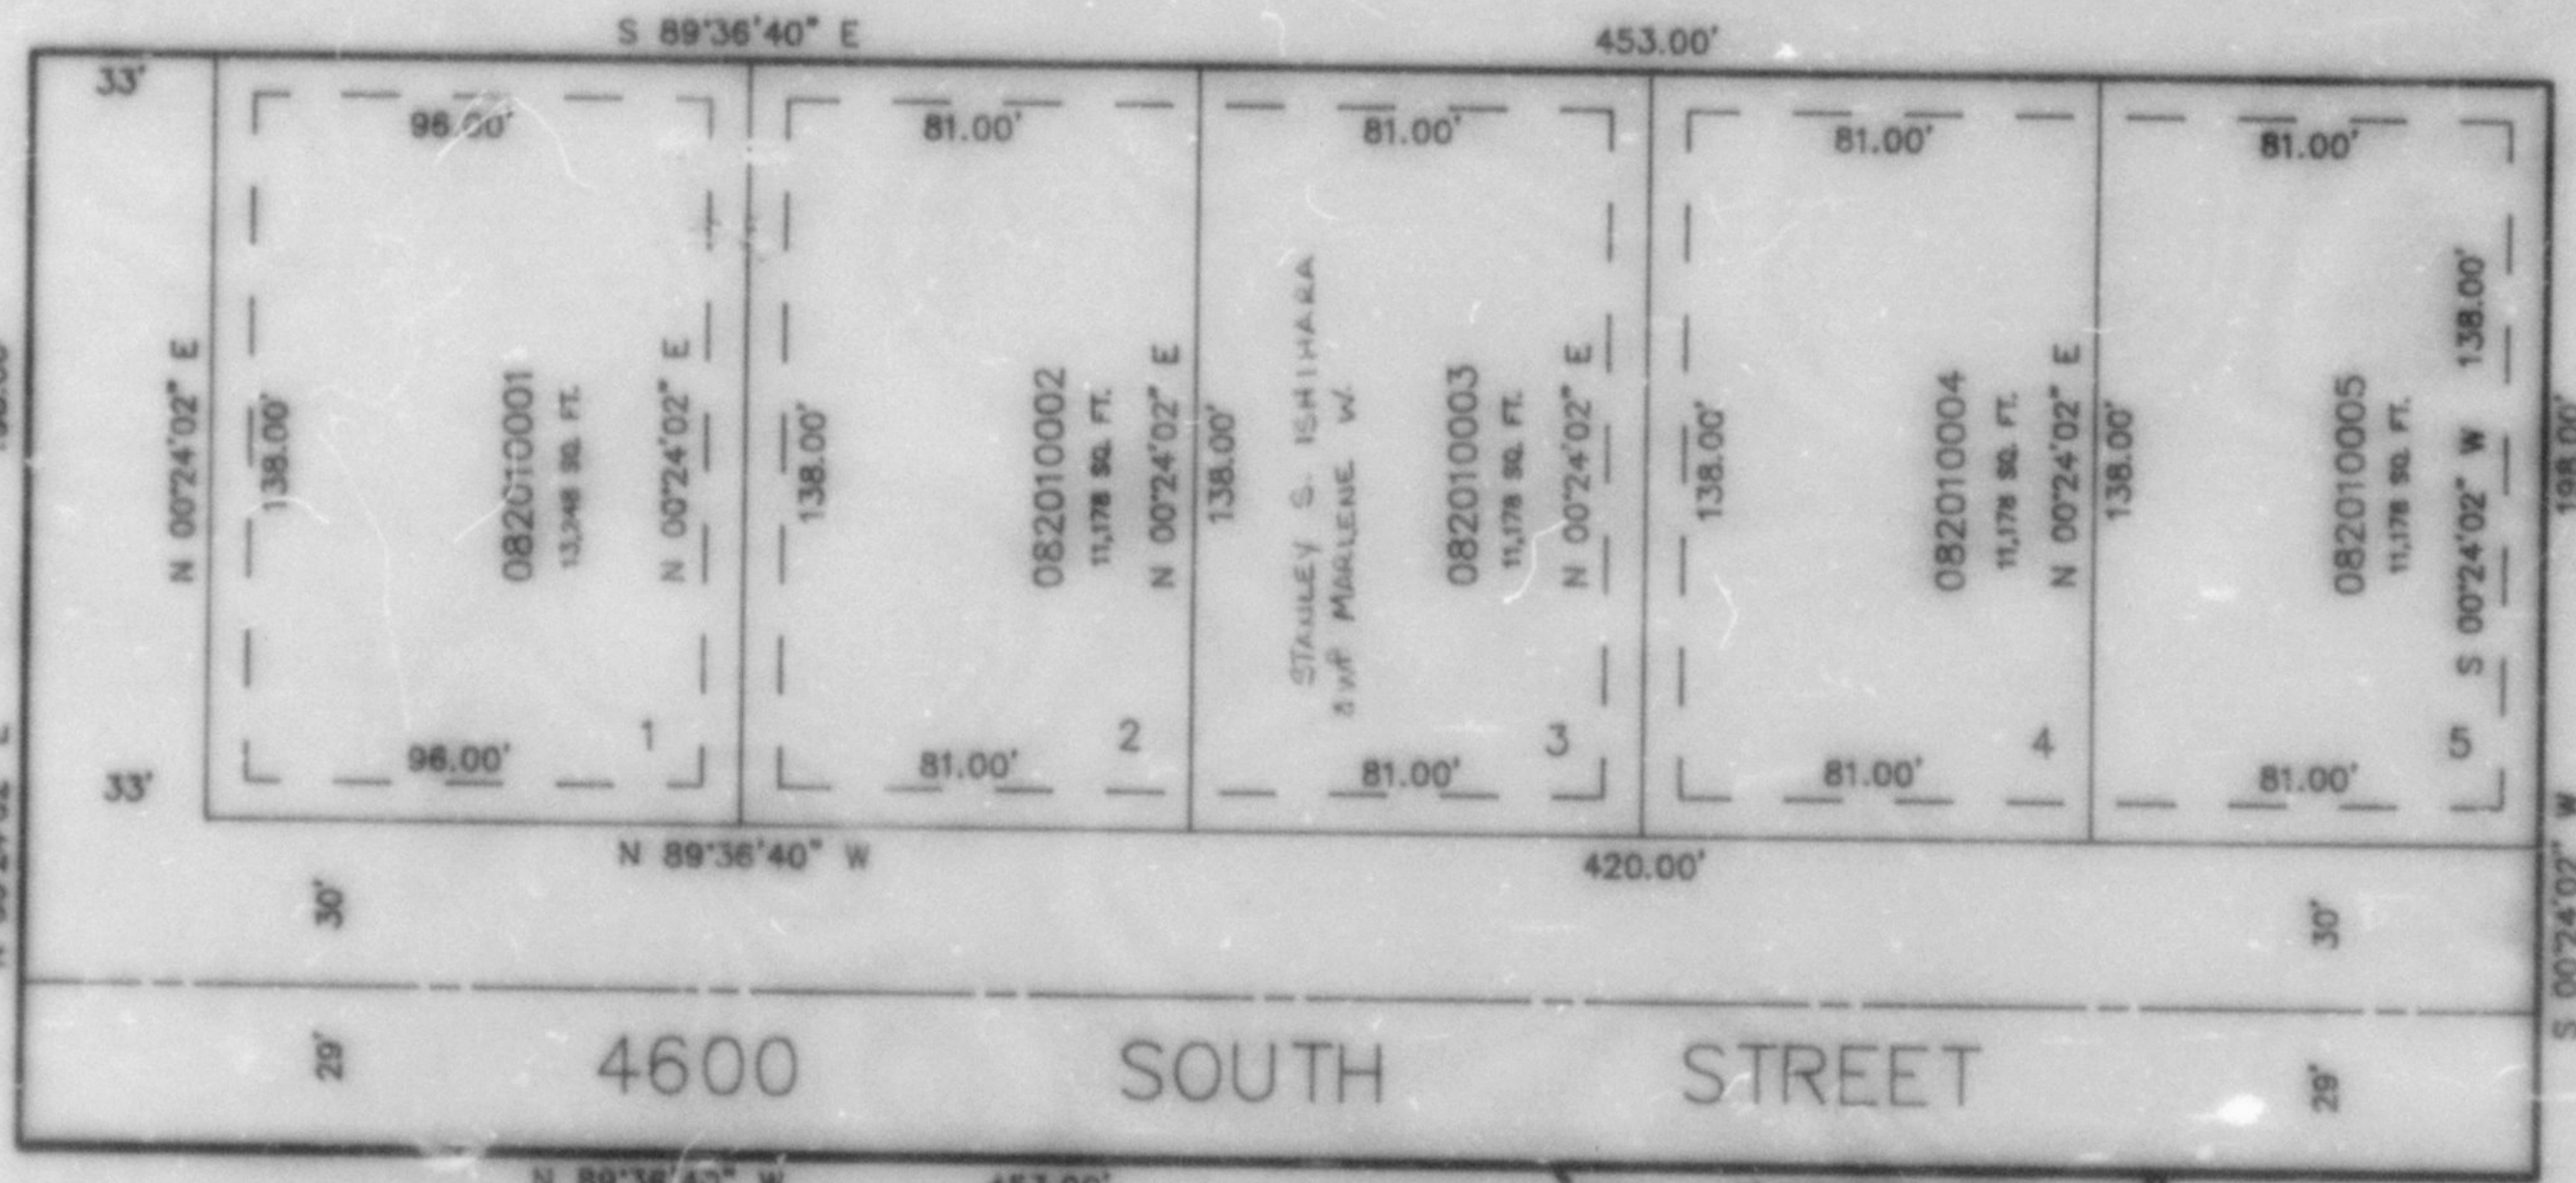

SEE
PAGE
51

SEE PAGE 51

7' UTILITY & DRAINAGE EASEMENTS EACH
SIDE OF PROPERTY LINES AS INDICATED
BY DASHED LINES EXCEPT AS OTHERWISE
SHOWN.

FOR COMPLETE ENG DATA SEE
ORIGINAL DEDICATION PLAT IN
BOOK 31, PAGE 75 OF RECORDS.