

PART OF THE SE 1/4, SEC. 10, T5N, R2W, S1E, B.M.
WALKER ESTATES PHASE ONE
 IN RAY CITY
 SCALE 1" = 40'

20


TAXING UNIT: 41

EXCEPT WHERE OTHERWISE
 SHOWN ALL LOTS OWNED BY:
 LULA M. WALKER, TRUSTEE

SEE PAGE 51

SEE
 PAGE
 51

3100 WEST ST.
 N 00°24'02" E 198.00'

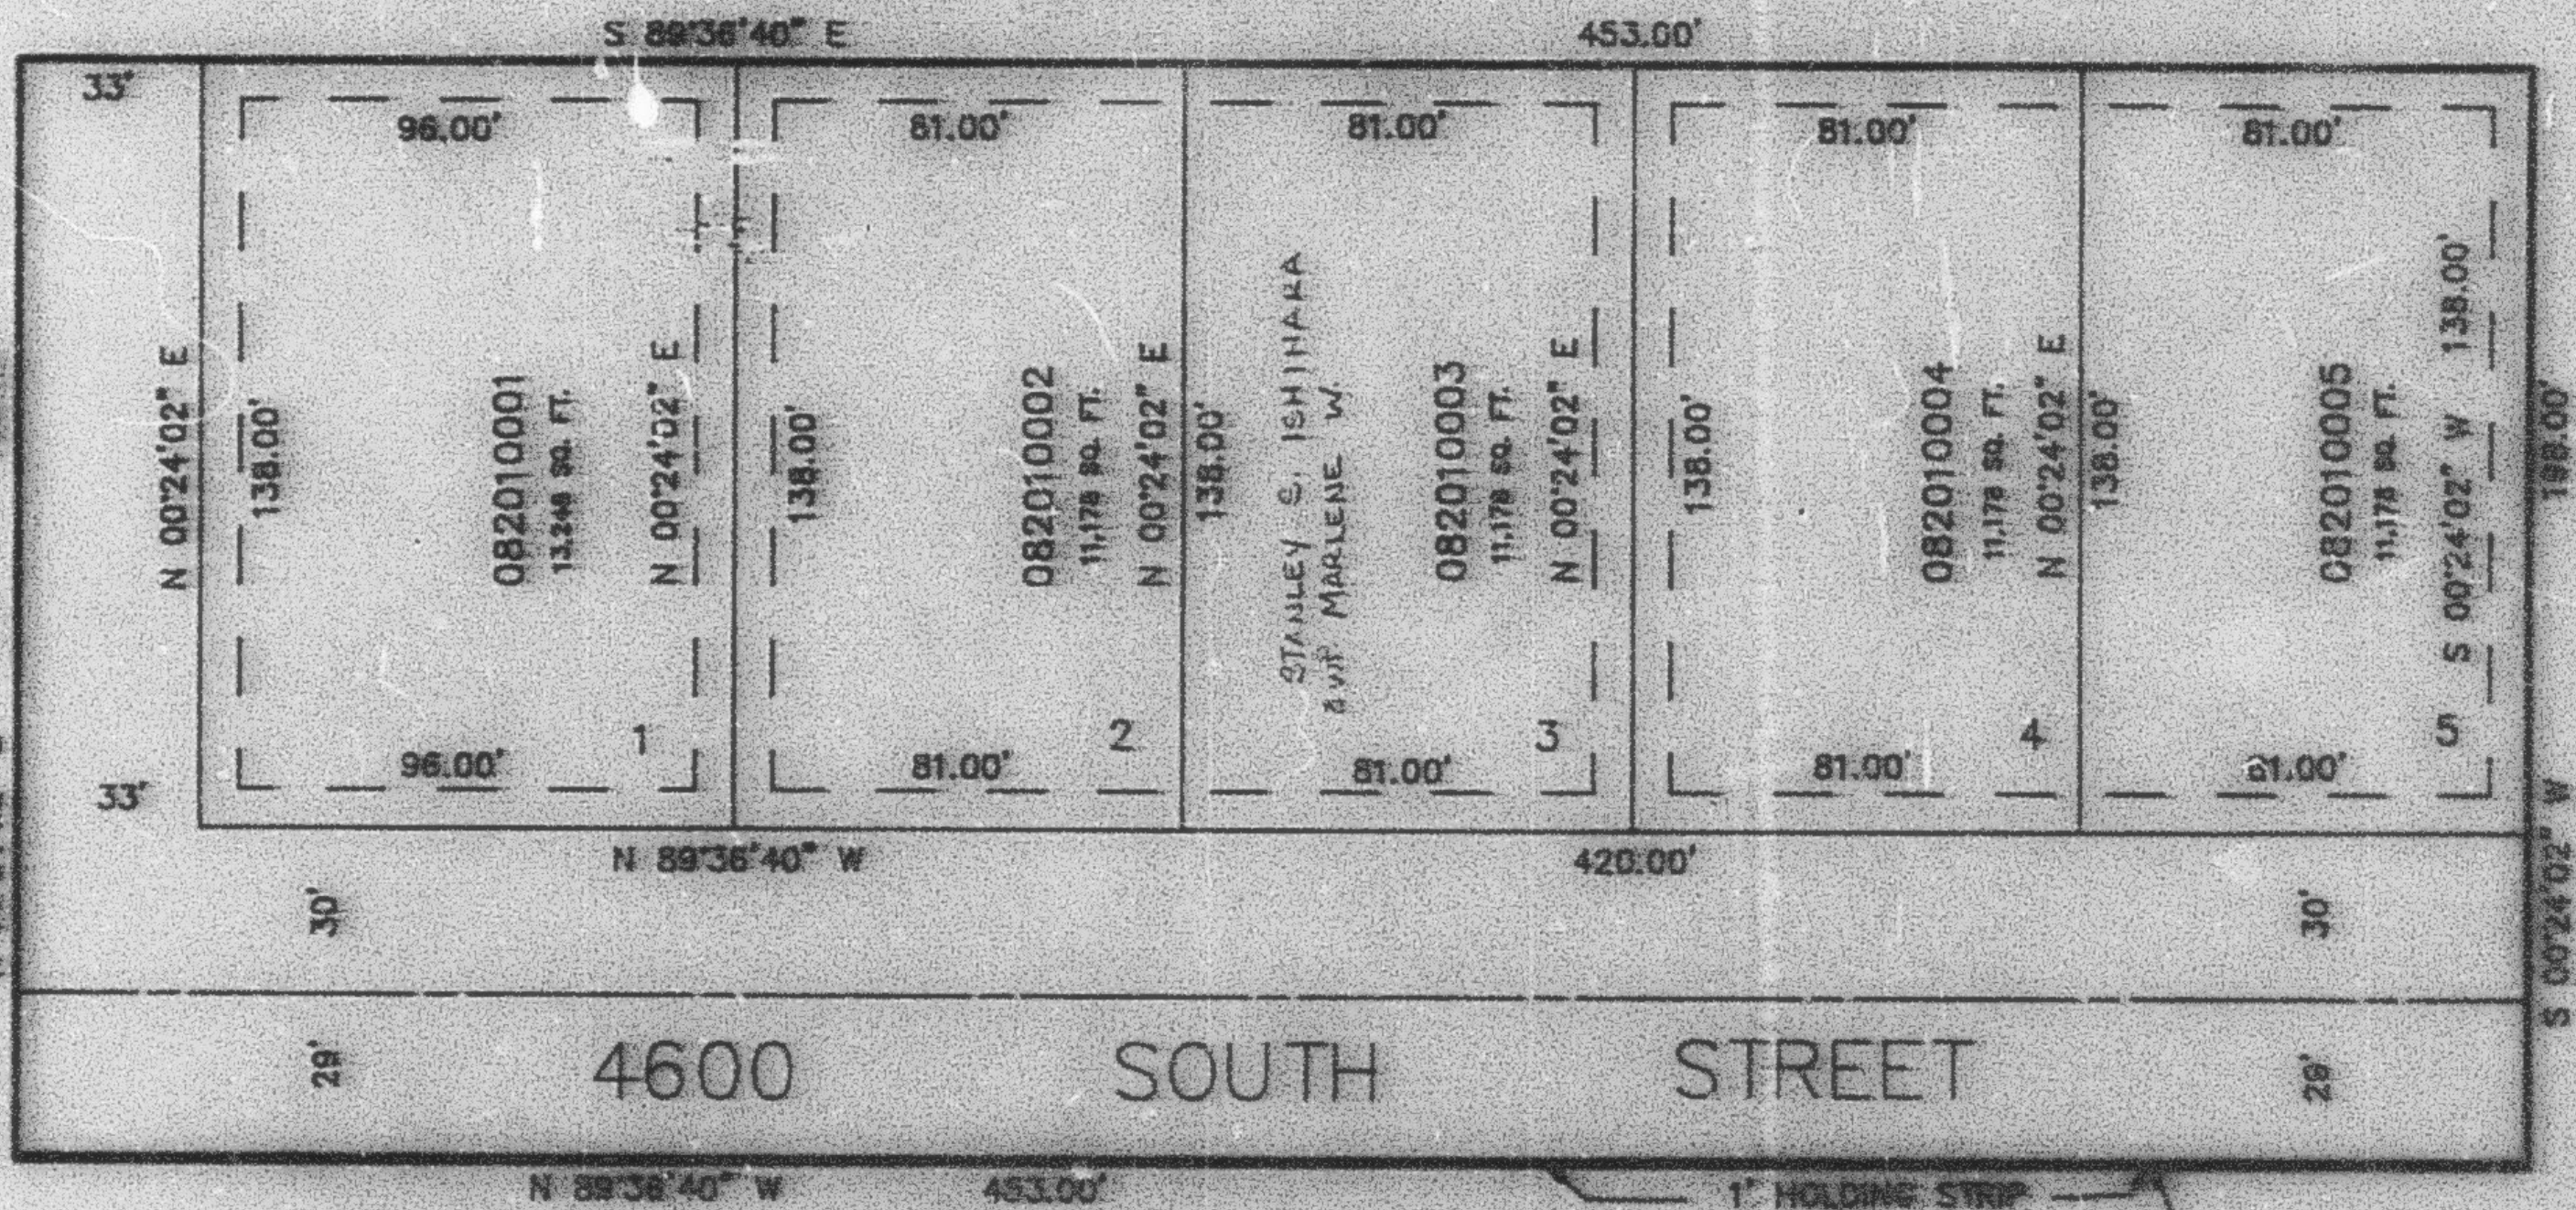

SEE
 PAGE
 51

SEE PAGE 51

7" UTILITY & DRAINAGE EXHIBITS EACH
 SIDE OF PROPERTY LINES AS NOTED
 BY DASHED LINES EXCEPT AS OTHERWISE
 SHOWN.

FOR COMPLETE DATA SEE
 SURVEY DESCRIPTION PLAT IN
 BOOK 35, PAGE 15 OF RECORD.