

PART OF THE SE 1/4, SEC. 10, T5N., R2W., S.L.B. & M.

WALKER ESTATES PHASE ONE

IN ROY CITY
SCALE 1" = 40'


201

TAXING UNIT: 41

SEE PAGE 51

EXCEPT WHERE OTHERWISE
SHOWN ALL LOTS OWNED BY:
LULA M. WALKER, TRUSTEE

SEE
PAGE
51

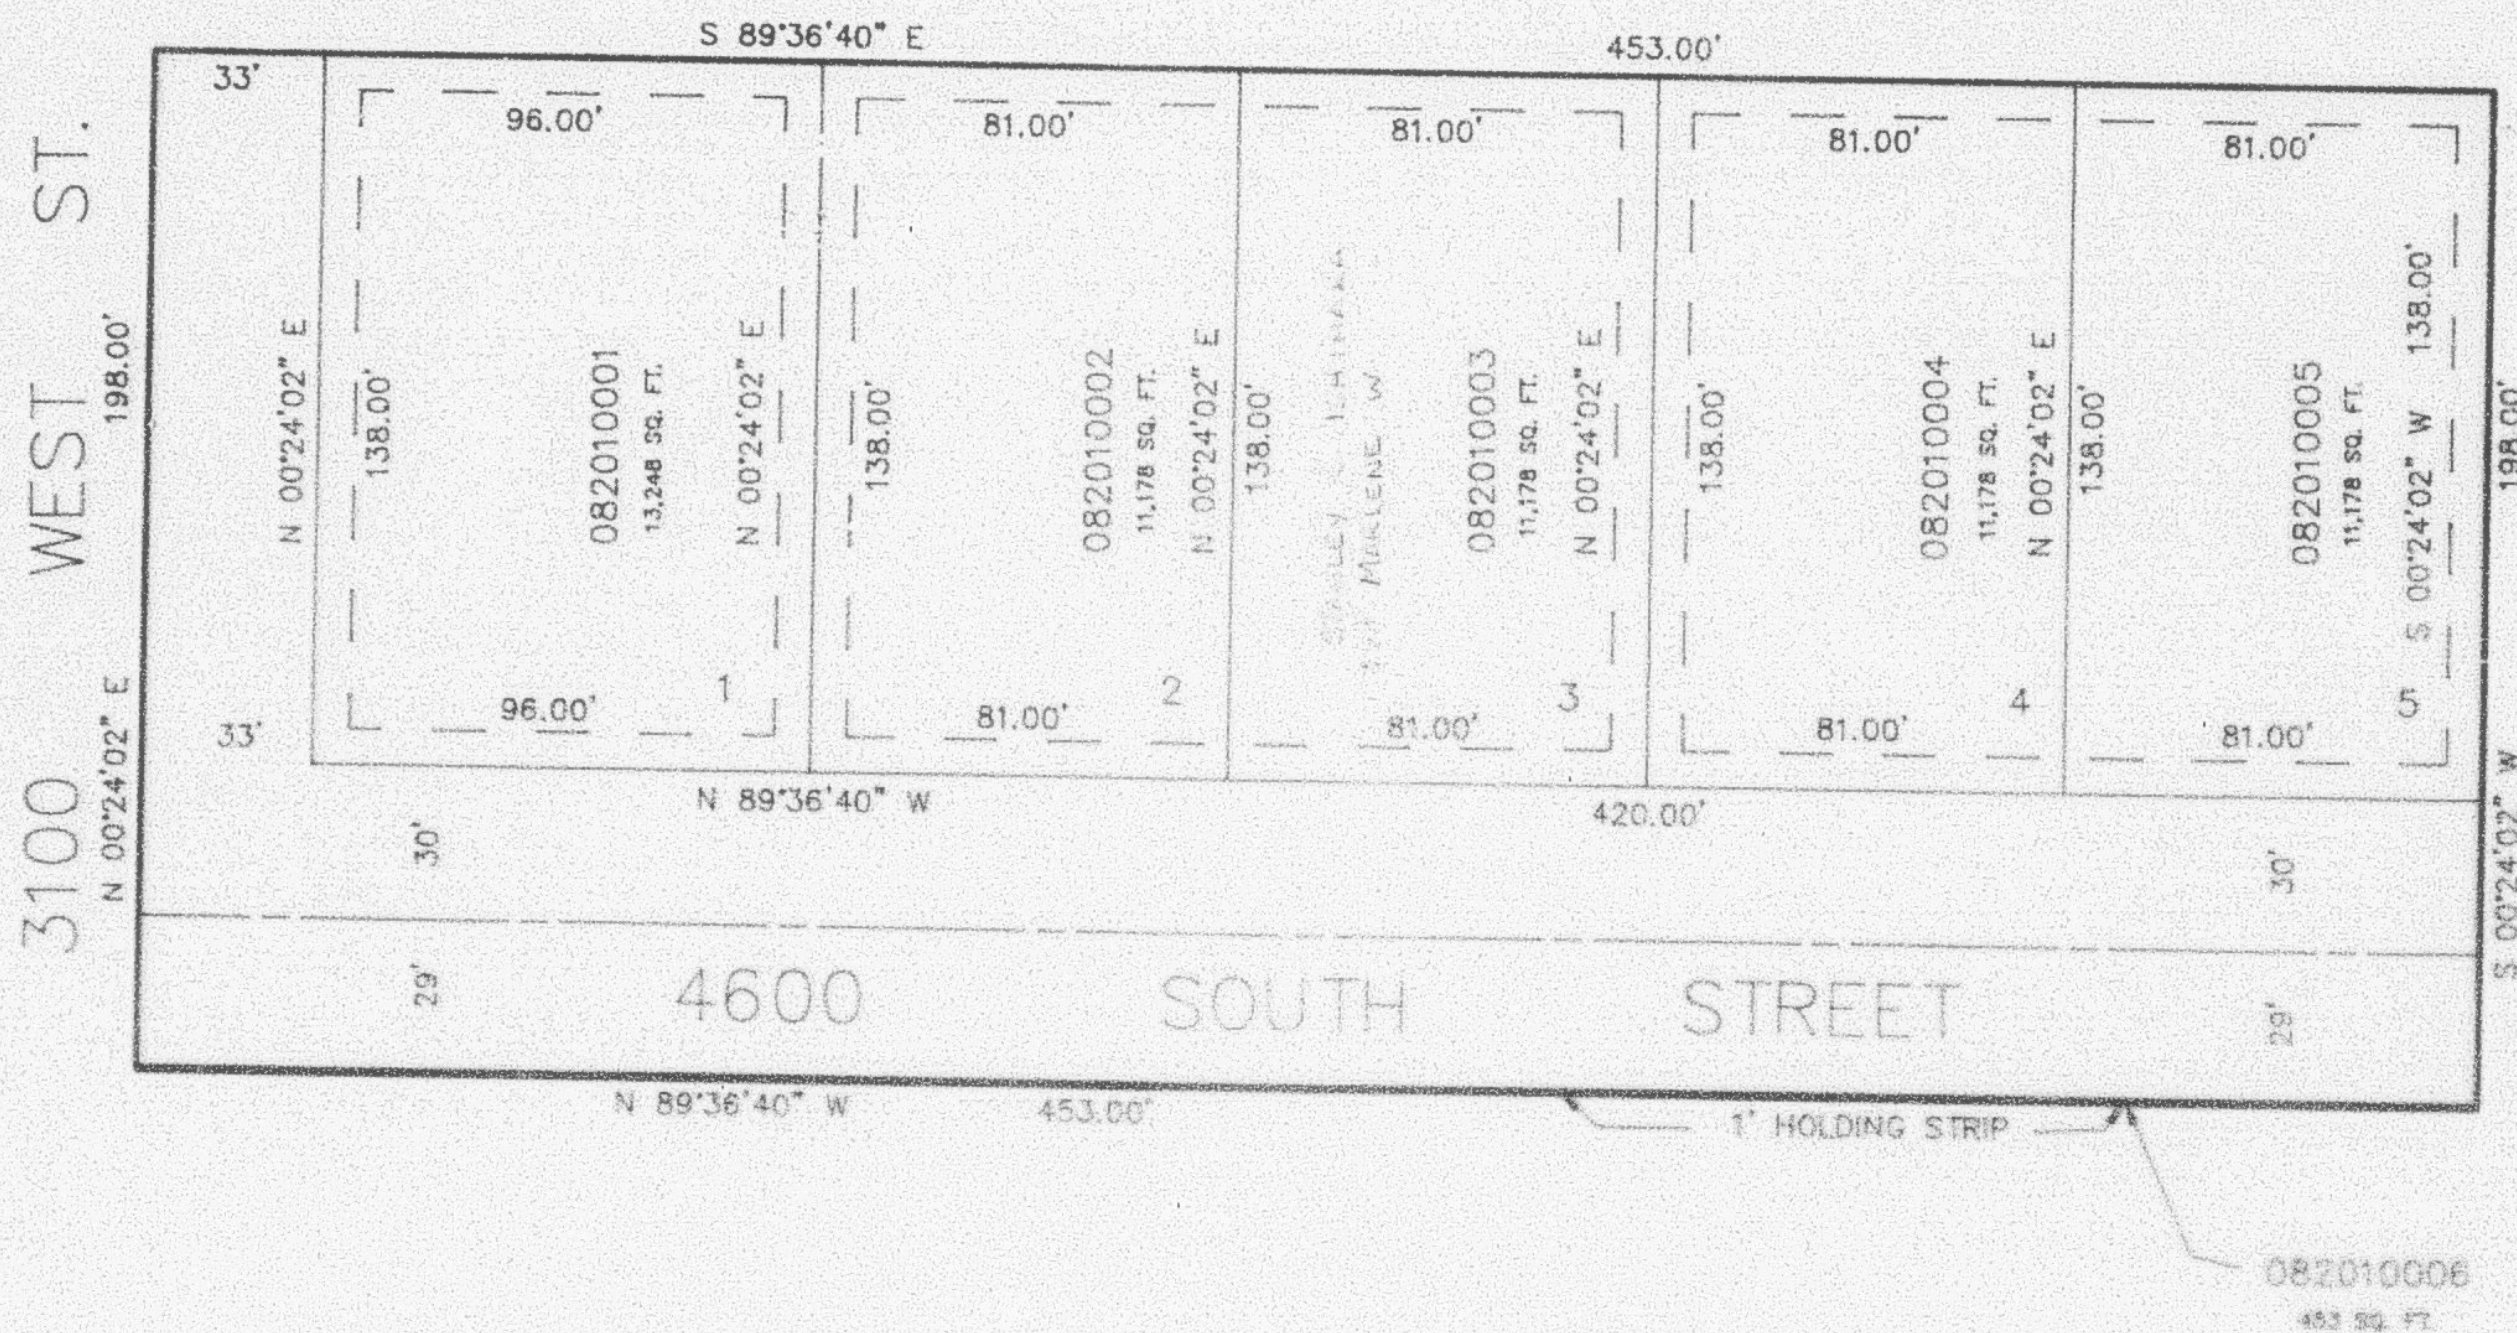

SEE
PAGE
51

SEE PAGE 51

7' UTILITY & DRAINAGE EASEMENTS EACH
SIDE OF PROPERTY LINES AS INDICATED
BY DASHED LINES EXCEPT AS OTHERWISE
SHOWN.

FOR COMPLETE END DATA SEE
ORIGINAL DEED/DEED PLAT IN
BOOK 31, PAGE 75 OF RECORDS