

PART OF THE SE 1/4, SEC. 10, T5N., R2W., S.L.B. & M.
WALKER ESTATES PHASE ONE
 -IN ROY CITY
 SCALE 1" = 40'


201

TAXING UNIT: 41

EXCEPT WHERE OTHERWISE
 SHOWN ALL LOTS OWNED BY:
 LULA M. WALKER, TRUSTEE

SEE PAGE 51

SEE
 PAGE
 51

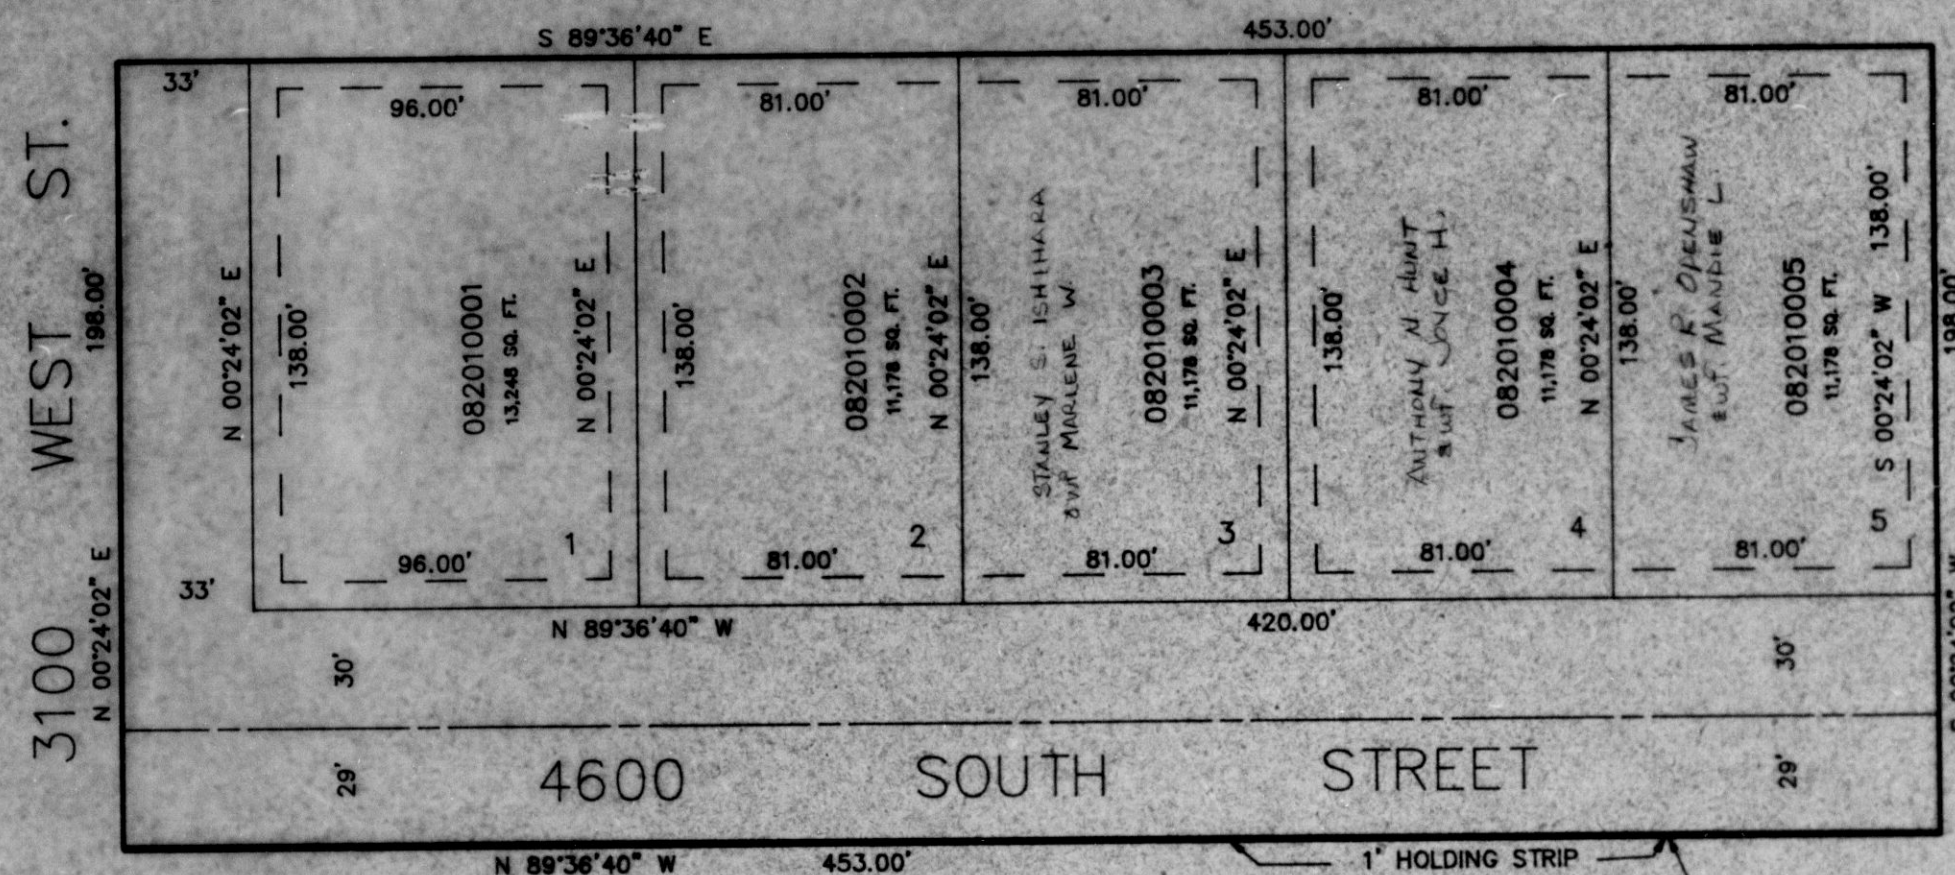

SEE
 PAGE
 51

SEE PAGE 51

7' UTILITY & DRAINAGE EASEMENTS EACH
 SIDE OF PROPERTY LINES AS INDICATED
 BY DASHED LINES EXCEPT AS OTHERWISE
 SHOWN.

FOR COMPLETE ENG DATA SEE
 ORIGINAL DEDICATION PLAT IN
 BOOK 31, PAGE 75 OF RECORDS.