


PART OF THE SE 1/4 OF THE NE 1/4, SEC 8, T.5N., R.2W., S.L.B. & M.
WAGON WHEEL ESTATES NO. 4, NO. 5 & NO. 6
 IN WEBER COUNTY
 SCALE 1" = 50'

TAXING UNIT: 99

SEE PAGE 49

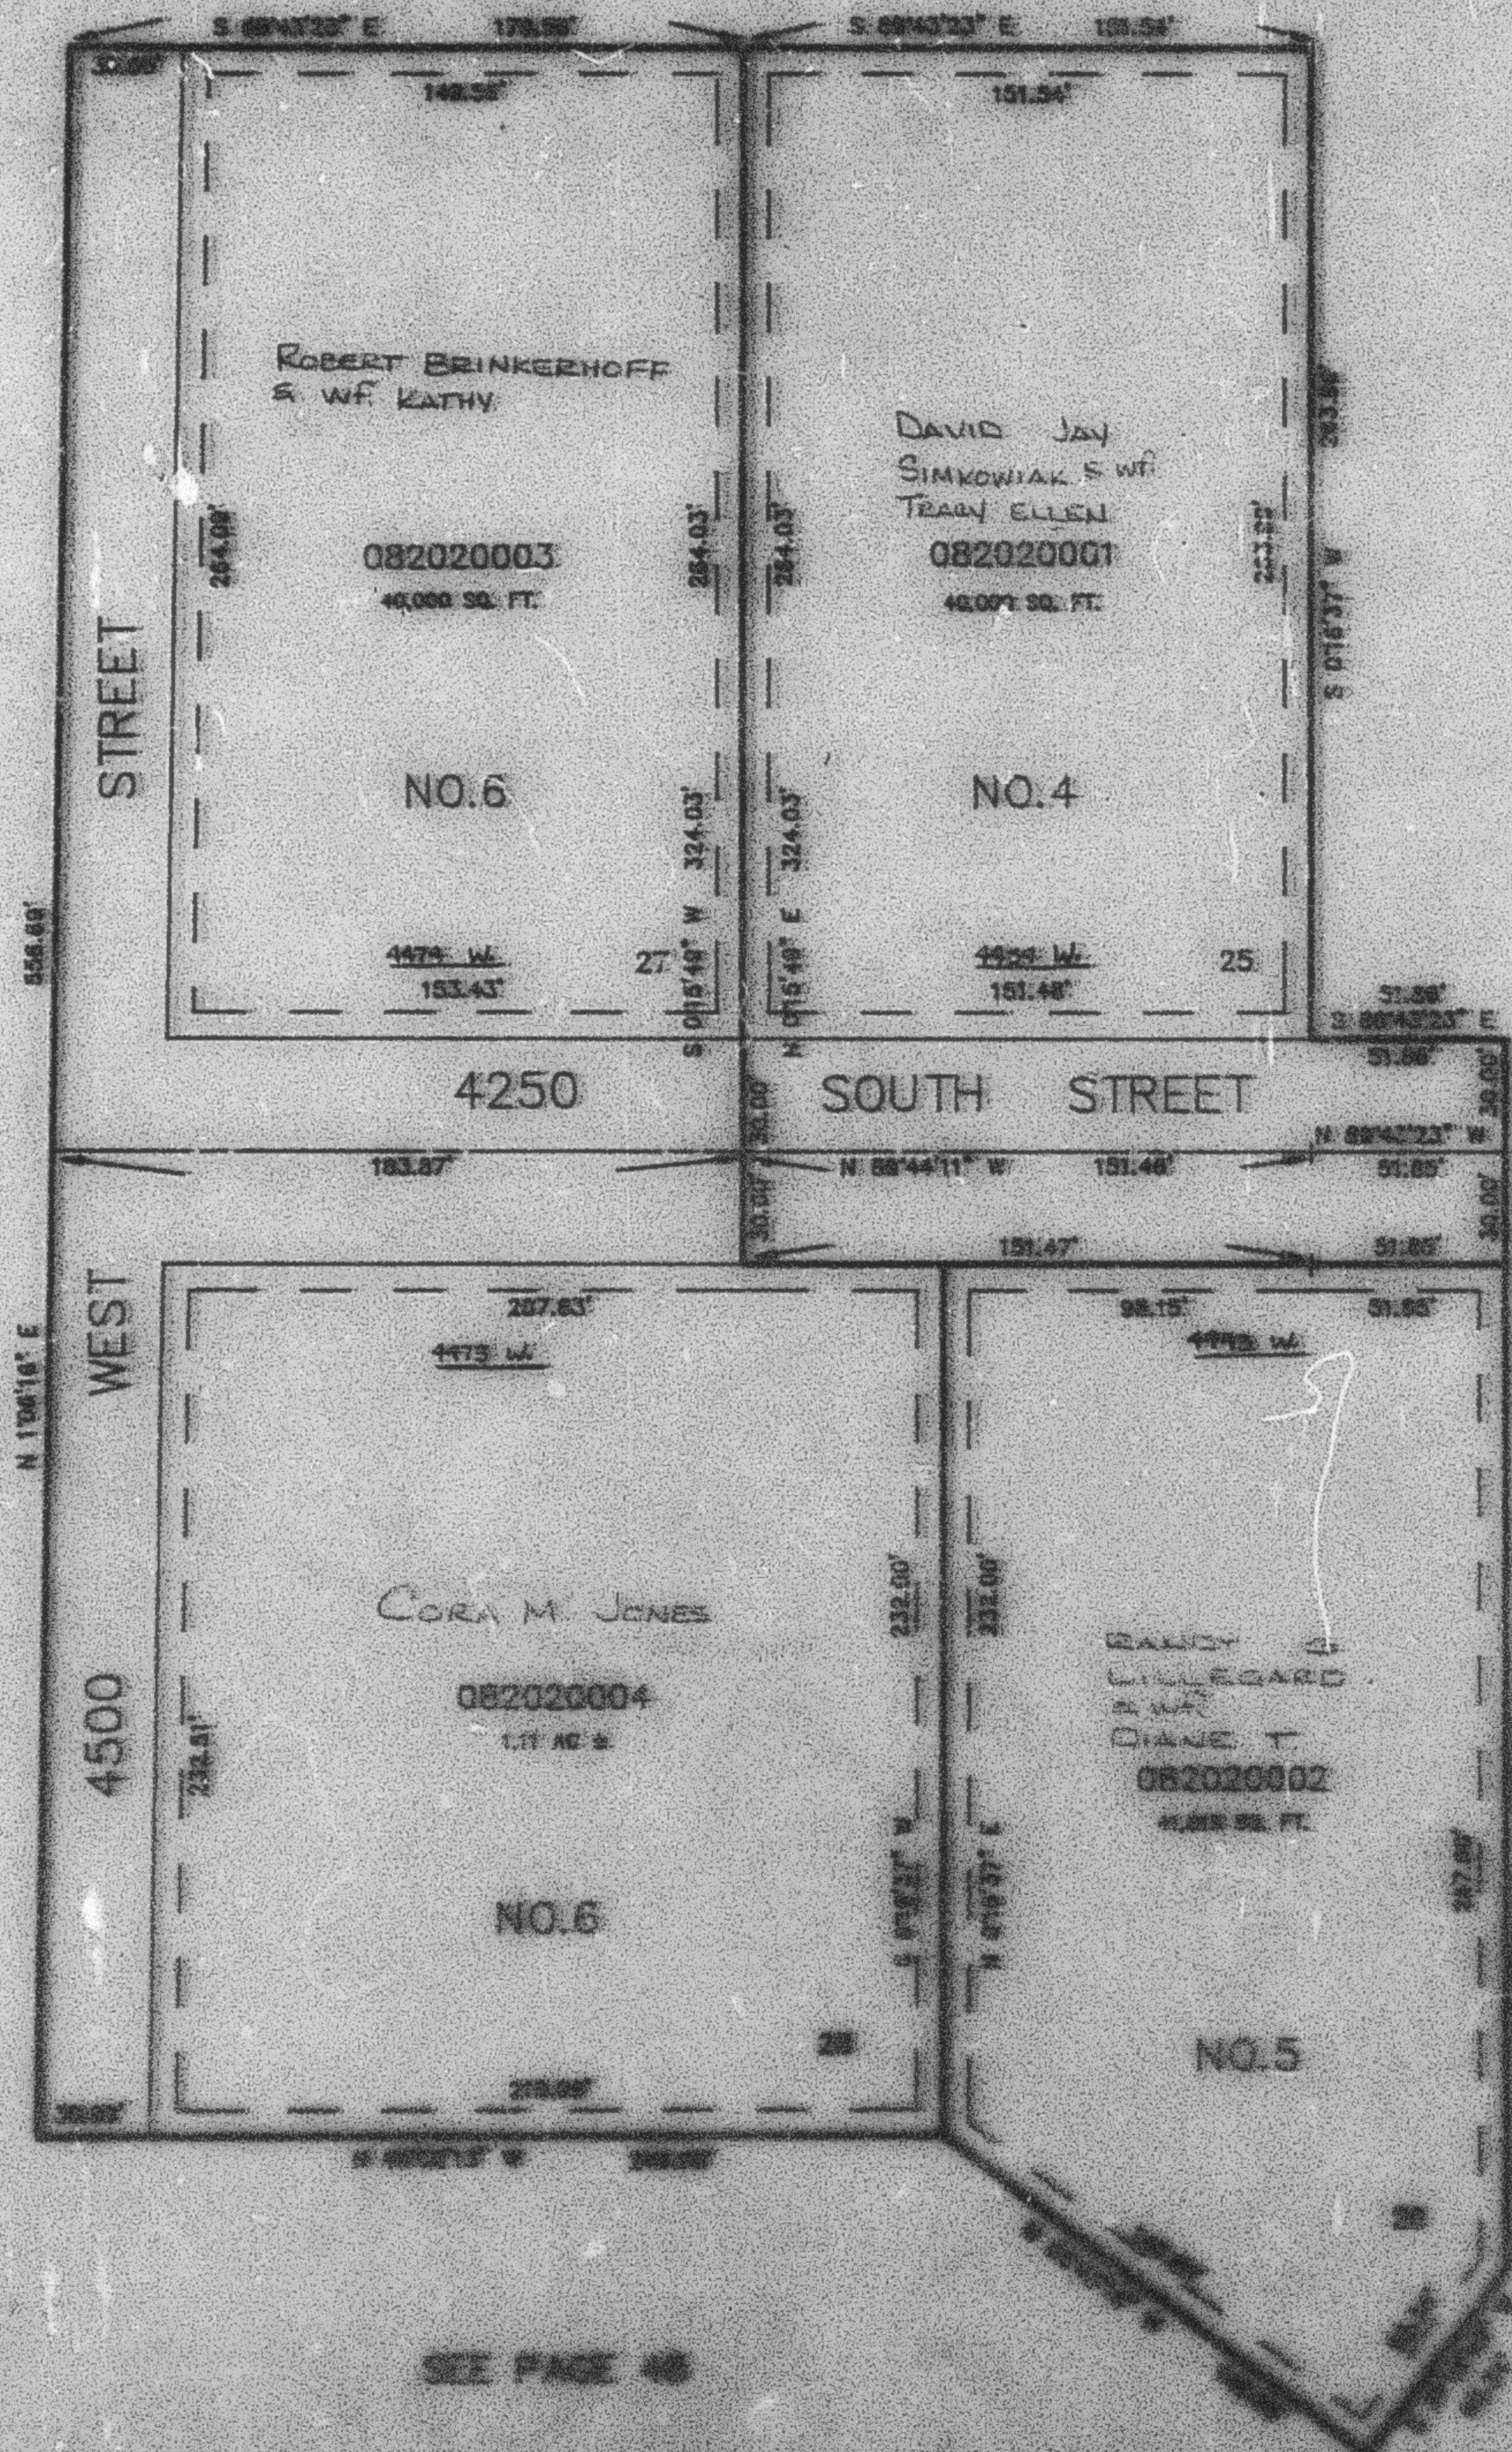

SEE PAGE 189

SEE PAGE 48

SEE PAGE 189

SEE PAGE 48

7' UTILITY & DRAINAGE EASEMENTS SHOWN
 ONE OF PROPERTY LINES ARE SHOWN
 BY DOTTED LINES EXCEPT AS OTHERWISE
 SHOWN.

NO. COMPLETE ONE DATA SEE
 RECORDS, RECORDS PLAT
 NO. 4, BOOK 24, PAGE 88
 NO. 5, BOOK 24, PAGE 88
 NO. 6, BOOK 24, PAGE 88
 OF RECORDS.