


PART OF THE SE 1/4 OF THE NE 1/4, SEC 8, T.5N., R.2W., S.L.B. & M.
WAGON WHEEL ESTATES NO. 4, NO. 5 & NO. 6
IN WEST HAVEN CITY

SCALE 1" = 50'

202

TAXING UNIT: 99

SEE PAGE 49

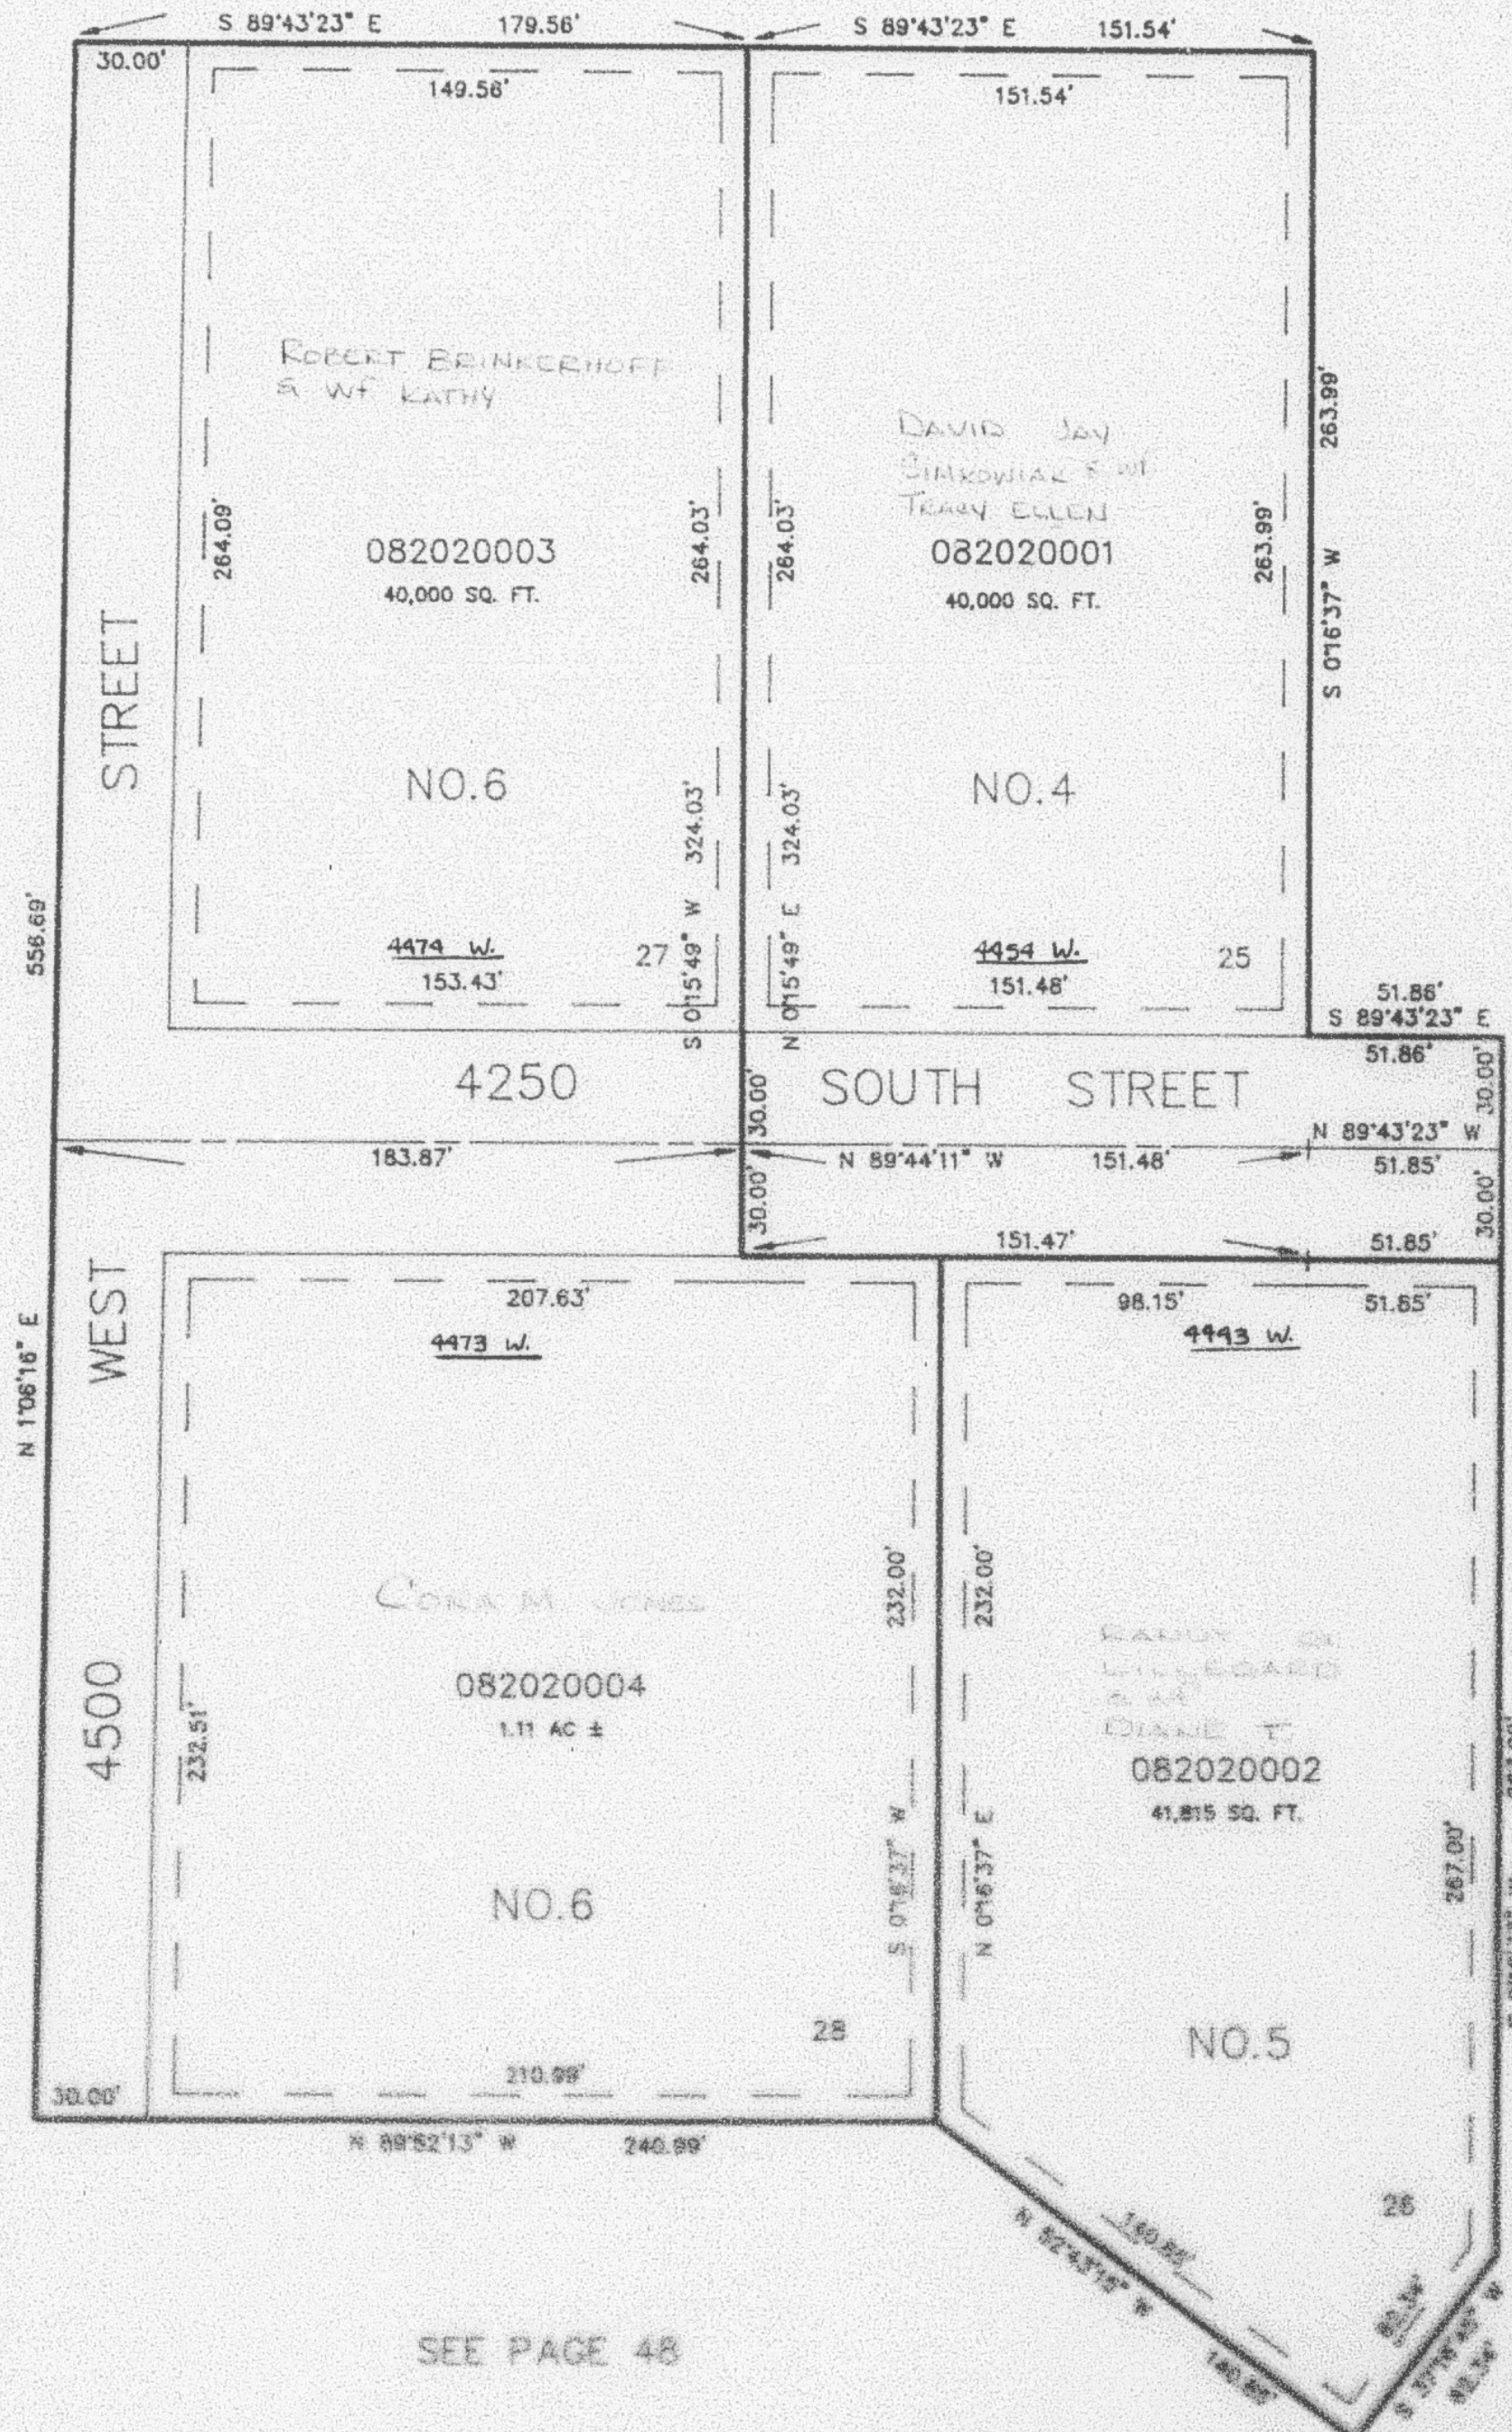

SEE PAGE 189

SEE PAGE 48

SEE PAGE 189

SEE PAGE 48

7' UTILITY & DRAINAGE EASEMENTS EACH SIDE OF PROPERTY LINES AS INDICATED BY DASHED LINES EXCEPT AS OTHERWISE SHOWN.

FOR COMPLETE END DATA SEE ORIGINAL SUBDIVISION PLAT NO. 4, BOOK 31 PAGE 88 NO. 5, BOOK 31 PAGE 88 NO. 6, BOOK 31 PAGE 88 OF RECORDS.