


PART OF THE SE 1/4 OF THE NE 1/4, SEC 8, T.5N., R.2W., S.L.B. & M.
WAGON WHEEL ESTATES NO. 4, NO. 5 & NO. 6
IN WEST HAVEN CITY
 SCALE 1" = 50'

202

TAXING UNIT: 278

SEE PAGE 49

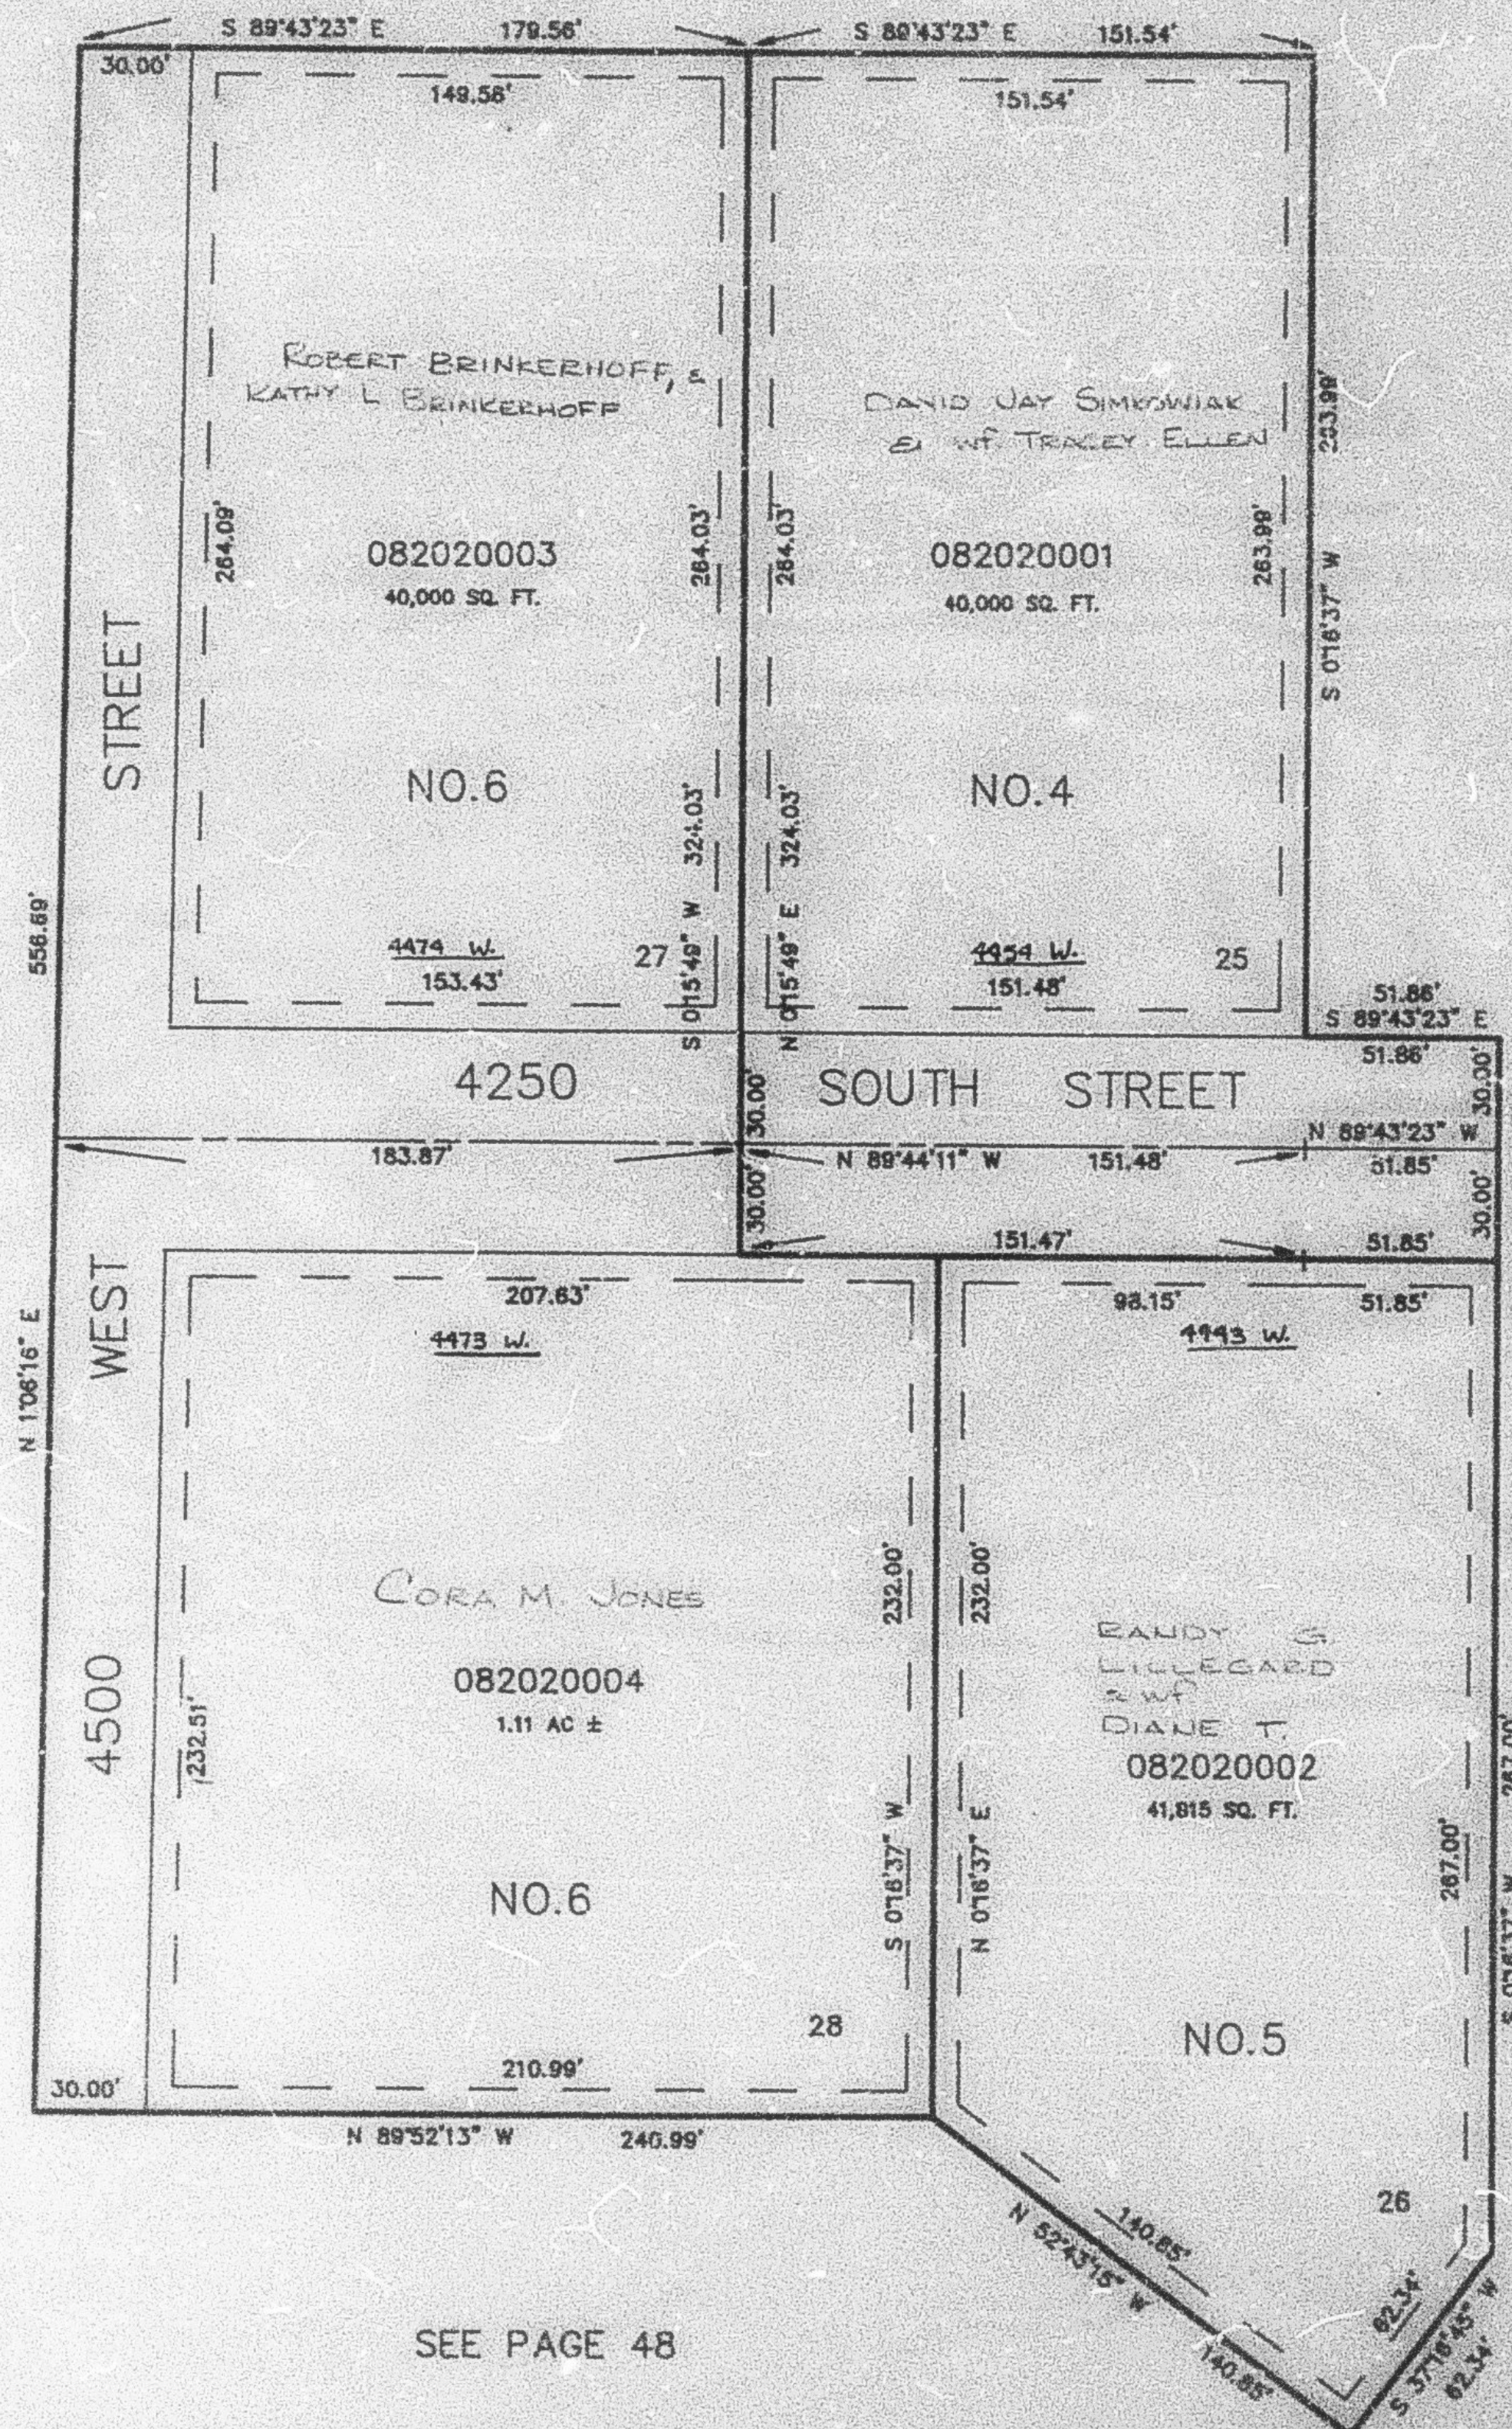

SEE PAGE 189

SEE PAGE 48

SEE PAGE 189

7' UTILITY & DRAINAGE EASEMENTS EACH
 SIDE OF PROPERTY LINES AS INDICATED
 BY DASHED LINES EXCEPT AS OTHERWISE
 SHOWN.

SEE PAGE 48

FOR COMPLETE ENG DATA SEE
 ORIGINAL DEDICATION PLAT
 NO. 4, BOOK 31 PAGE 88
 NO. 5, BOOK 31 PAGE 89
 NO. 6, BOOK 31 PAGE 90
 OF RECORDS.