


PART OF THE SE 1/4 OF THE NE 1/4, SEC 8, T.5N., R.2W., S.L.B. & M.  
**WAGON WHEEL ESTATES NO. 4, NO. 5 & NO. 6**  
 IN WEST HAVEN CITY  
 SCALE 1" = 50'

TAXING UNIT: 278

SEE PAGE 49

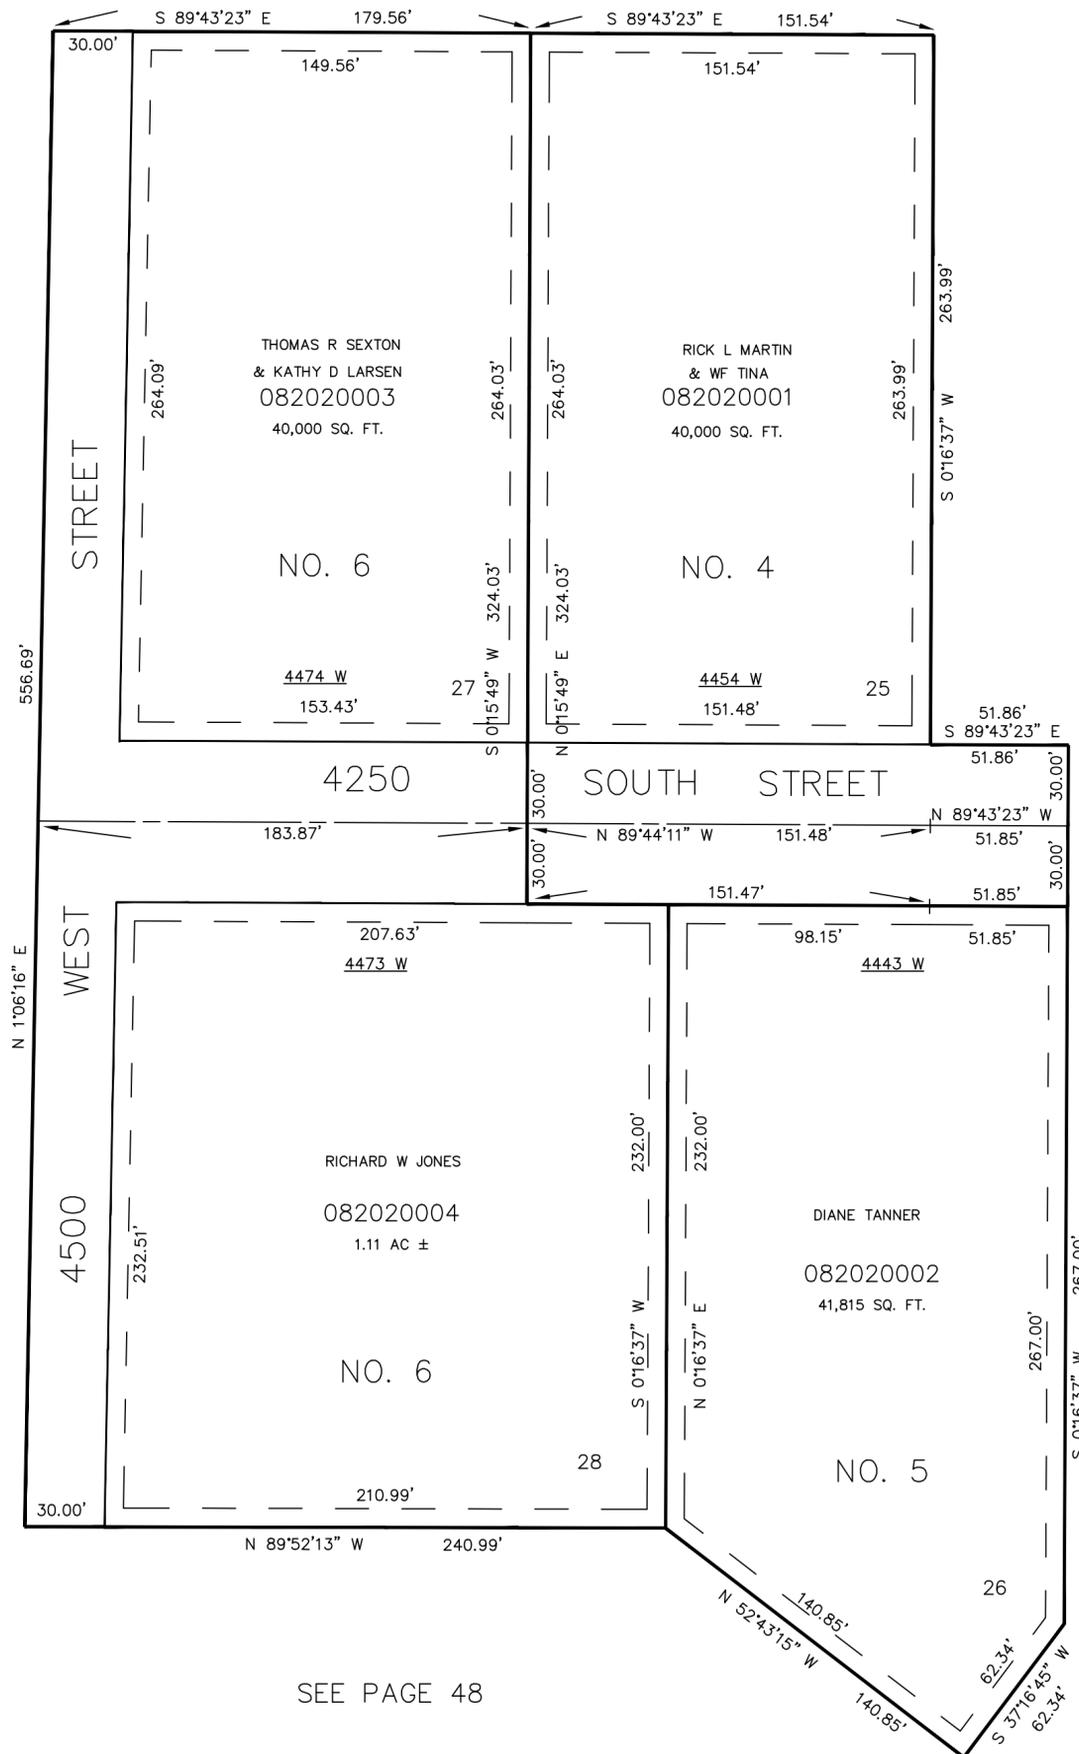

SEE PAGE 48

SEE PAGE 189

SEE PAGE 189

SEE PAGE 48

7' UTILITY & DRAINAGE EASEMENTS EACH SIDE OF PROPERTY LINES AS INDICATED BY DASHED LINES EXCEPT AS OTHERWISE SHOWN.

FOR COMPLETE ENG DATA SEE ORIGINAL DEDICATION PLAT NO. 4, BOOK 31 PAGE 88 NO. 5, BOOK 31 PAGE 89 NO. 6, BOOK 31 PAGE 90 OF RECORDS.