

PART OF THE SE 1/4 OF THE NE 1/4 OF SEC. 4, T.5N., R.2E., S.1B., A.M.
KANESVILLE FARM PHASE NO. 3
 LOTS 14 - 17
 IN WEST HAVEN CITY
 SCALE 1" = 20'


TACING UNIT 281

SEE PAGE 35

SEE PAGE 29

7' UTILITY & DRAINAGE EASEMENTS EACH
 SIDE OF PROPERTY LINES AS INDICATED
 BY DASHED LINES EXCEPT AS OTHERWISE
 SHOWN.

FOR COMPLETE ENG DATA SEE
 ORIGINAL DEDICATION PLAT IN
 BOOK 31, PAGE 100 OF RECORDS.

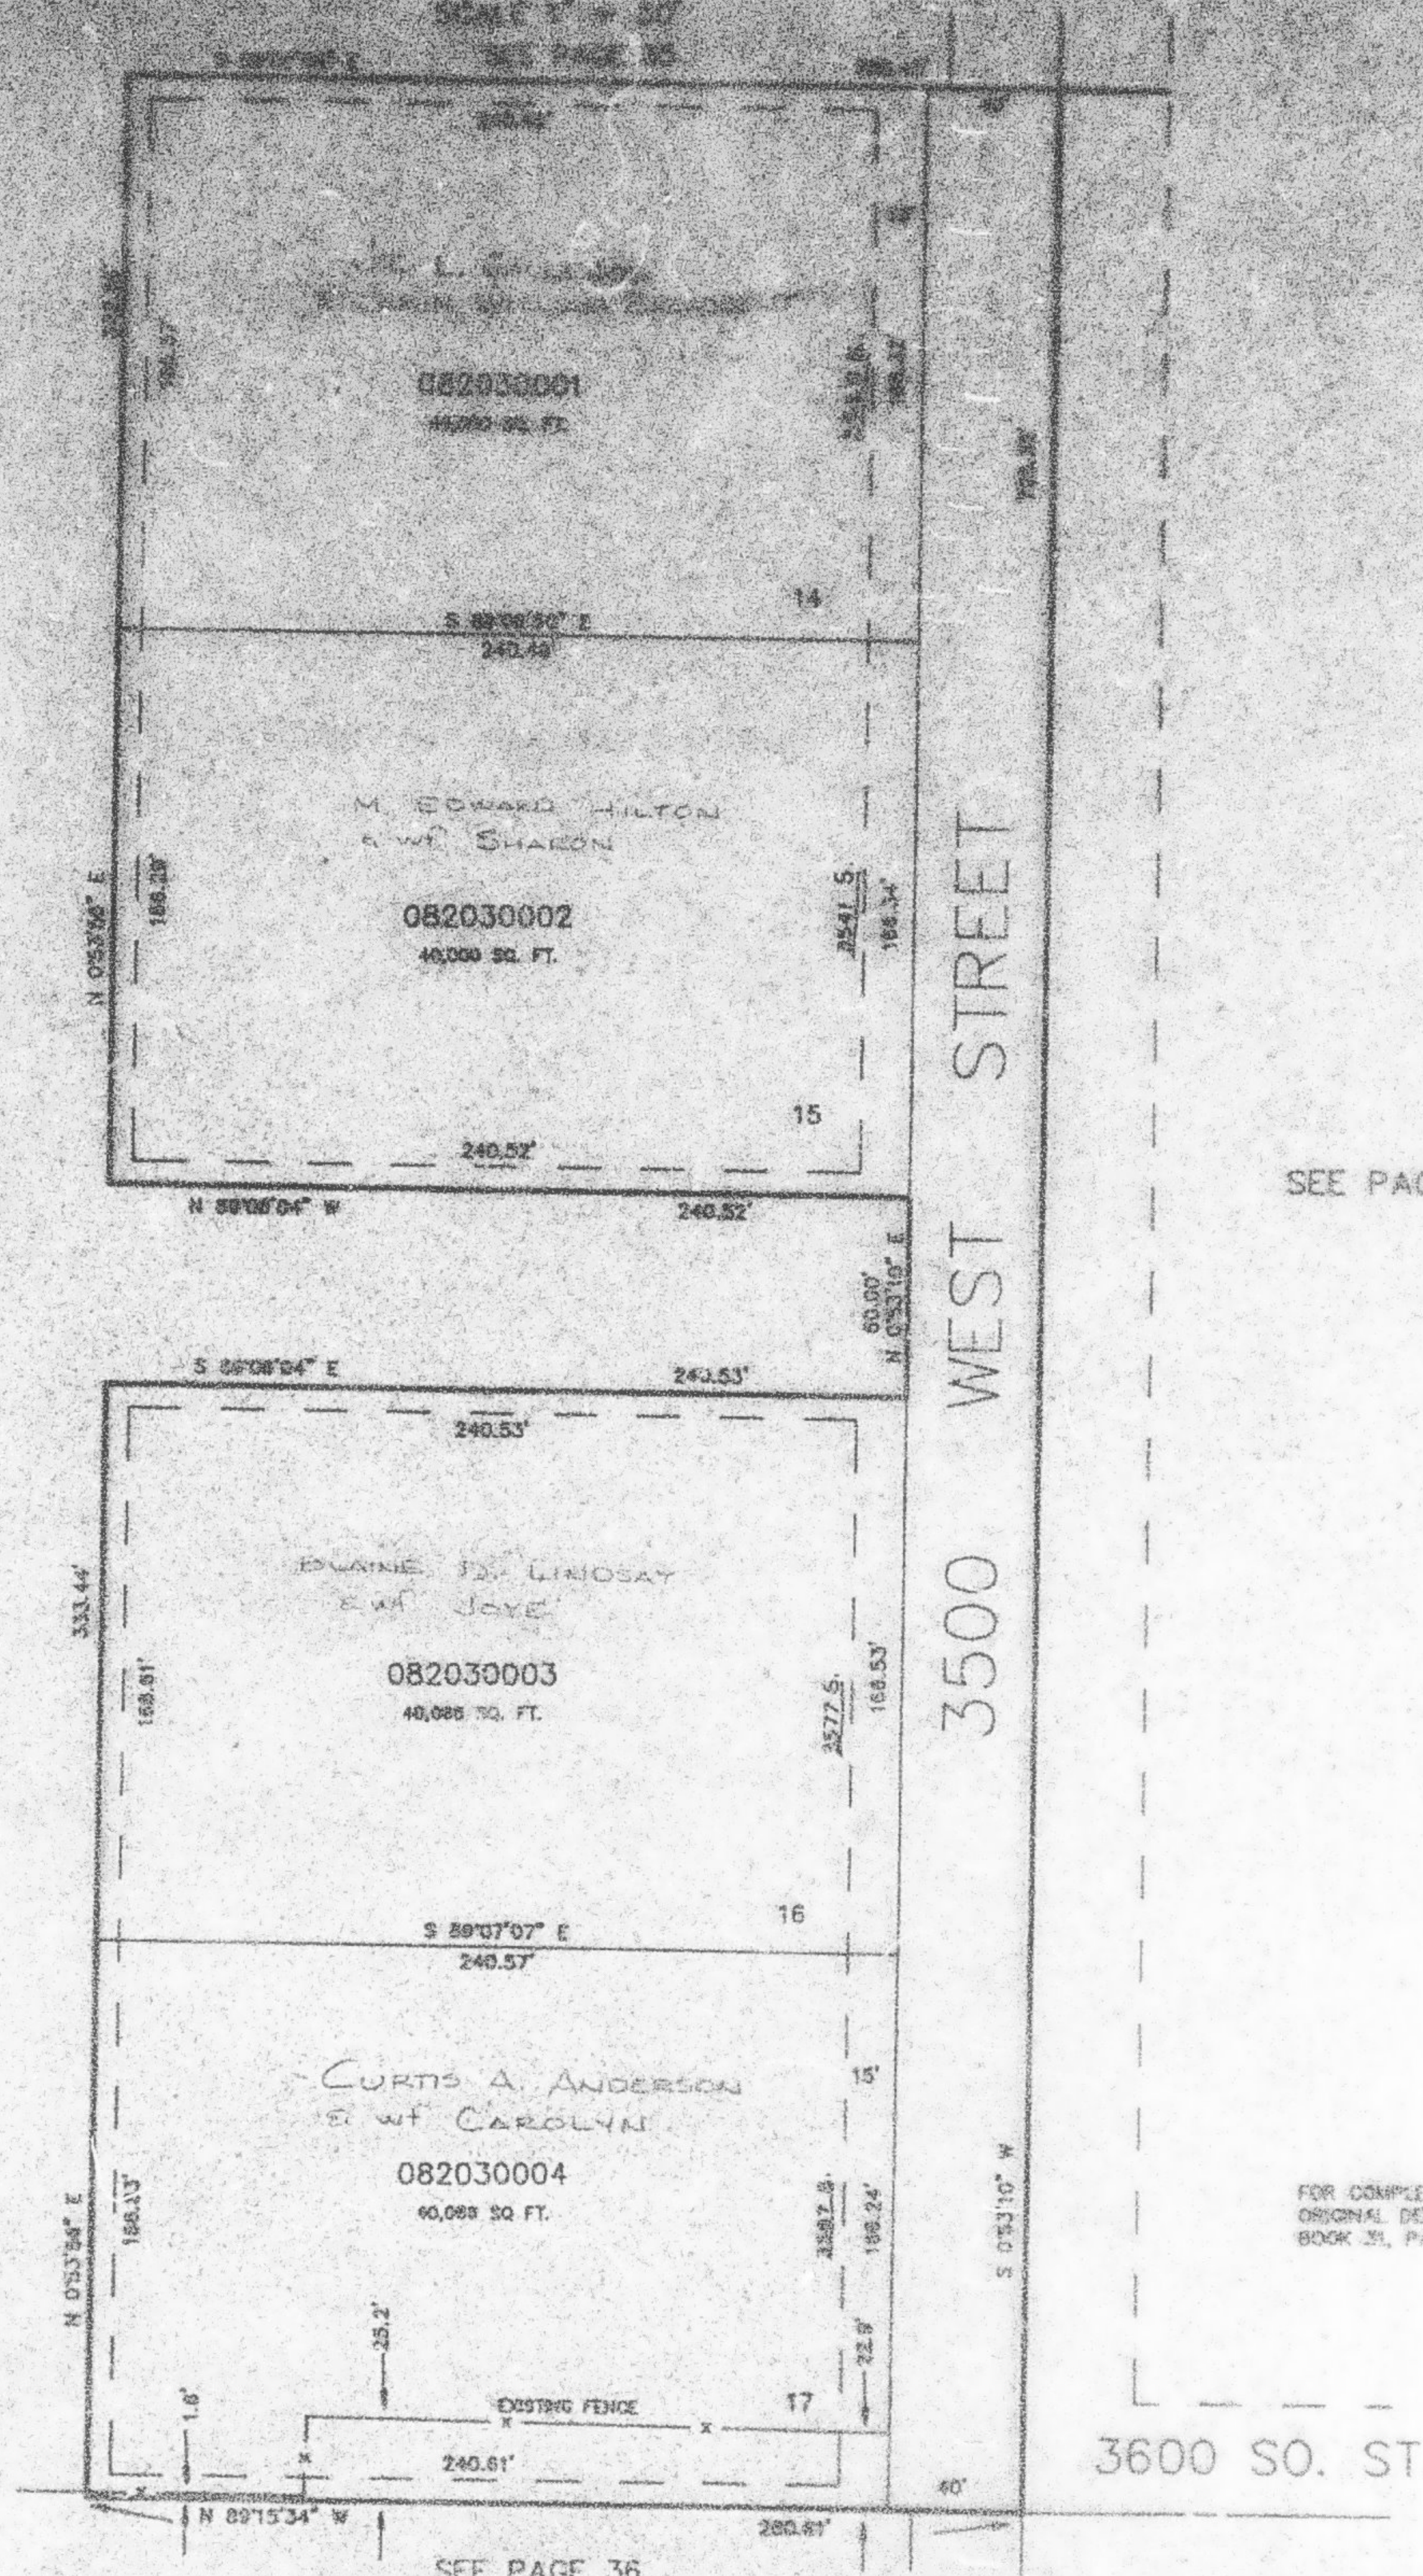

SEE PAGE 36