

PART OF THE SE 1/4 OF THE NE 1/4 OF SEC. 4, T.5N., R.2W., S.L.B. & M.
KANESVILLE FARM PHASE NO. 3

203

LOTS 14 - 17
IN WEST HAVEN CITY
SCALE 1" = 50'

TAXING UNIT: 281


SEE PAGE 35

SEE PAGE 35

SEE PAGE 29

7" UTILITY & DRAINAGE EASEMENTS EACH
SIDE OF PROPERTY LINES AS INDICATED
BY DASHED LINES EXCEPT AS OTHERWISE
SHOWN.

FOR COMPLETE ENG DATA SEE
ORIGINAL DEDICATION PLAT IN
BOOK 31, PAGE 100 OF RECORDS.

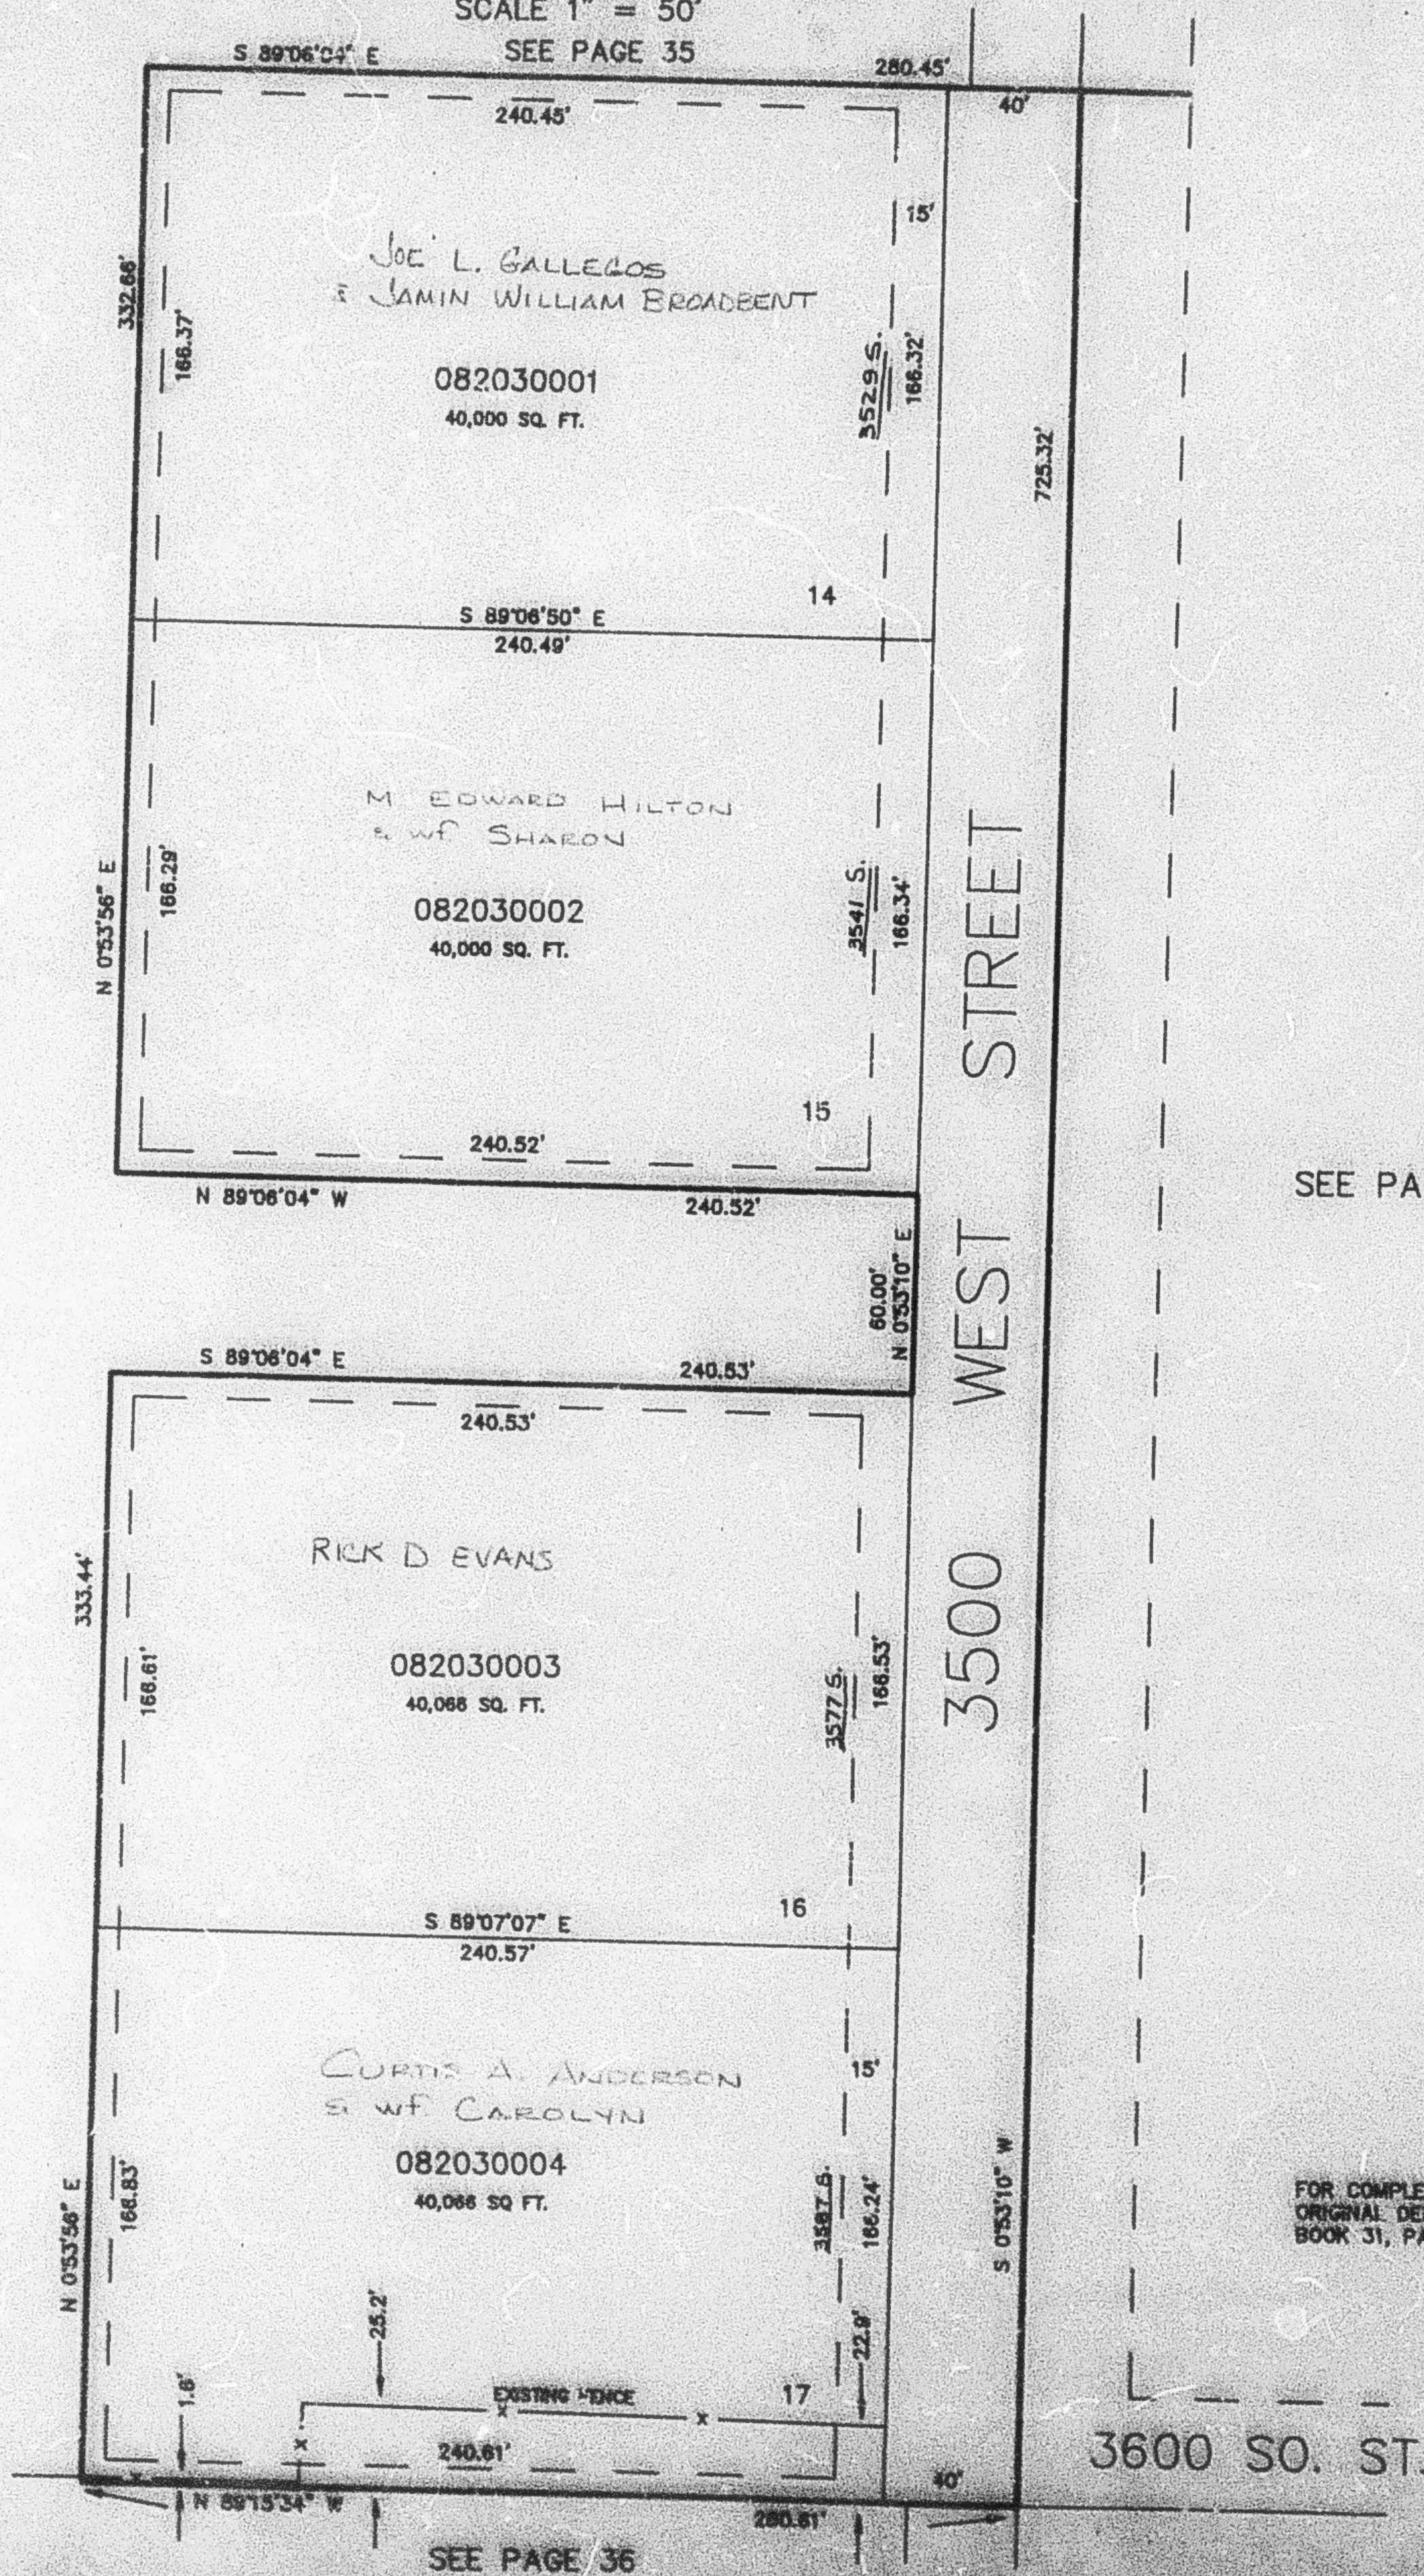

SEE PAGE 36