

KANESVILLE FARM PHASE NO. 3

LOTS 14 - 17

IN WEST HAVEN CITY
SCALE 1" = 50'

TAXING UNIT: 281

SEE PAGE 35

SEE PAGE 35

SEE PAGE 29

JOE L GALLEGOS
& JAMIN WILLIAM BROADBENT
082030001
40,000 SQ. FT.


M EDWARD HILTON
& WF SHARON
082030002
40,000 SQ. FT.

RICK D EVANS
082030003
40,066 SQ. FT.

CAROLYN ANDERSON
082030004
40,066 SQ. FT.

7" UTILITY & DRAINAGE EASEMENTS EACH
SIDE OF PROPERTY LINES AS INDICATED
BY DASHED LINES EXCEPT AS OTHERWISE
SHOWN.

FOR COMPLETE ENG DATA SEE
ORIGINAL DEDICATION PLAT IN
BOOK 31, PAGE 100 OF RECORDS.

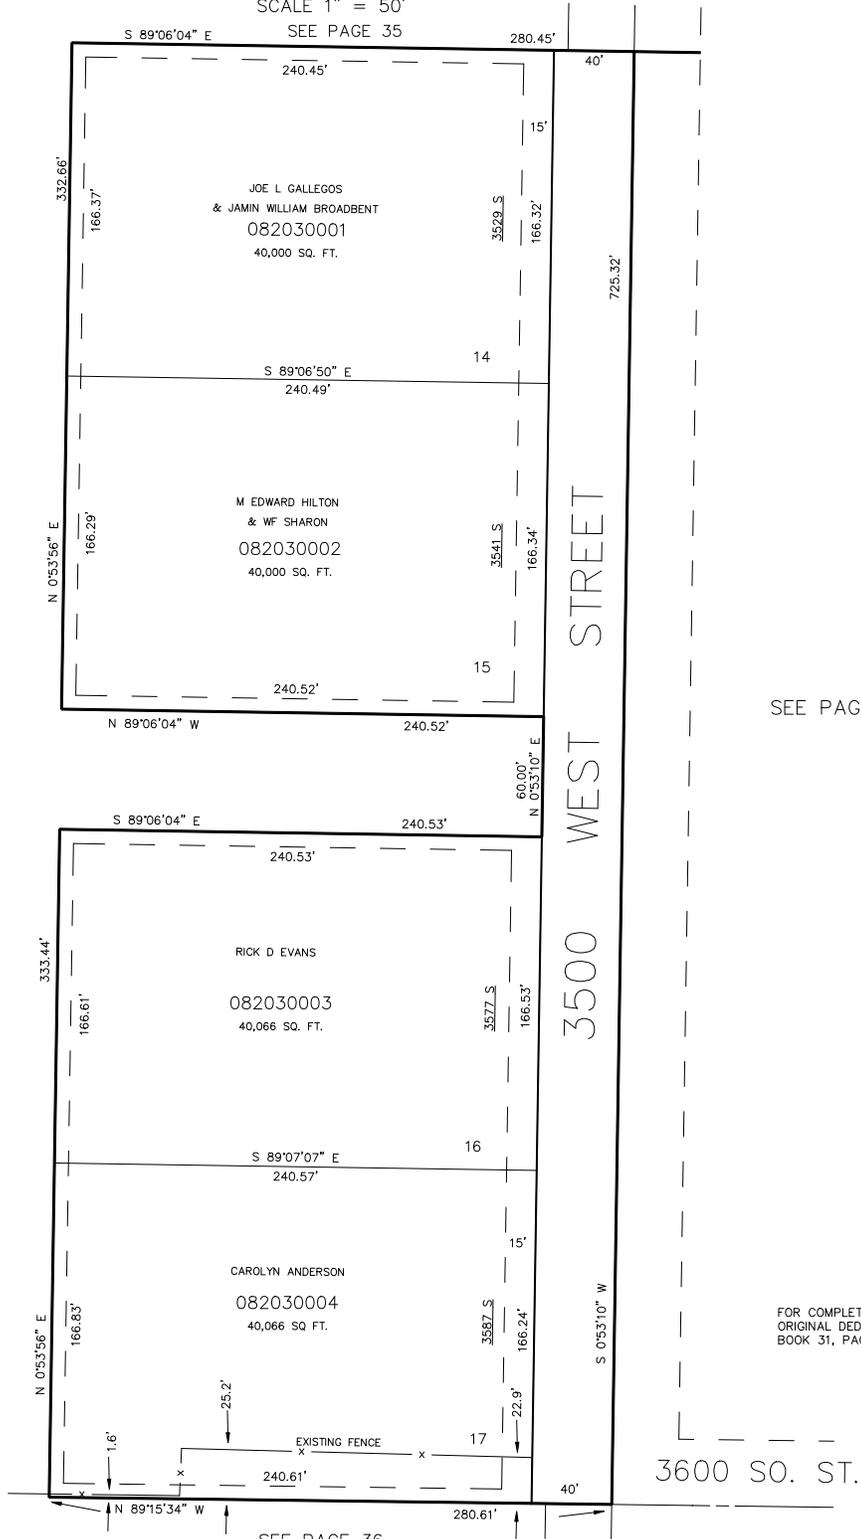

SEE PAGE 36