

PART OF THE SE 1/4 OF THE NE 1/4 OF SEC. 4, T.5N., R.2W., S.L.B. & M.

KANESVILLE FARM PHASE NO. 3

LOTS 14 - 17

IN WEST HAVEN CITY

SCALE 1" = 50'


TAXING UNIT: 291

SEE PAGE 35

SEE PAGE 29

7" UTILITY & DRAINAGE EASEMENTS EACH
SIDE OF PROPERTY LINES AS INDICATED
BY DASHED LINES EXCEPT AS OTHERWISE
SHOWN.

FOR COMPLETE ENG DATA SEE
ORIGINAL DEDICATION PLAT IN
BOOK 31, PAGE 100 OF RECORDS.

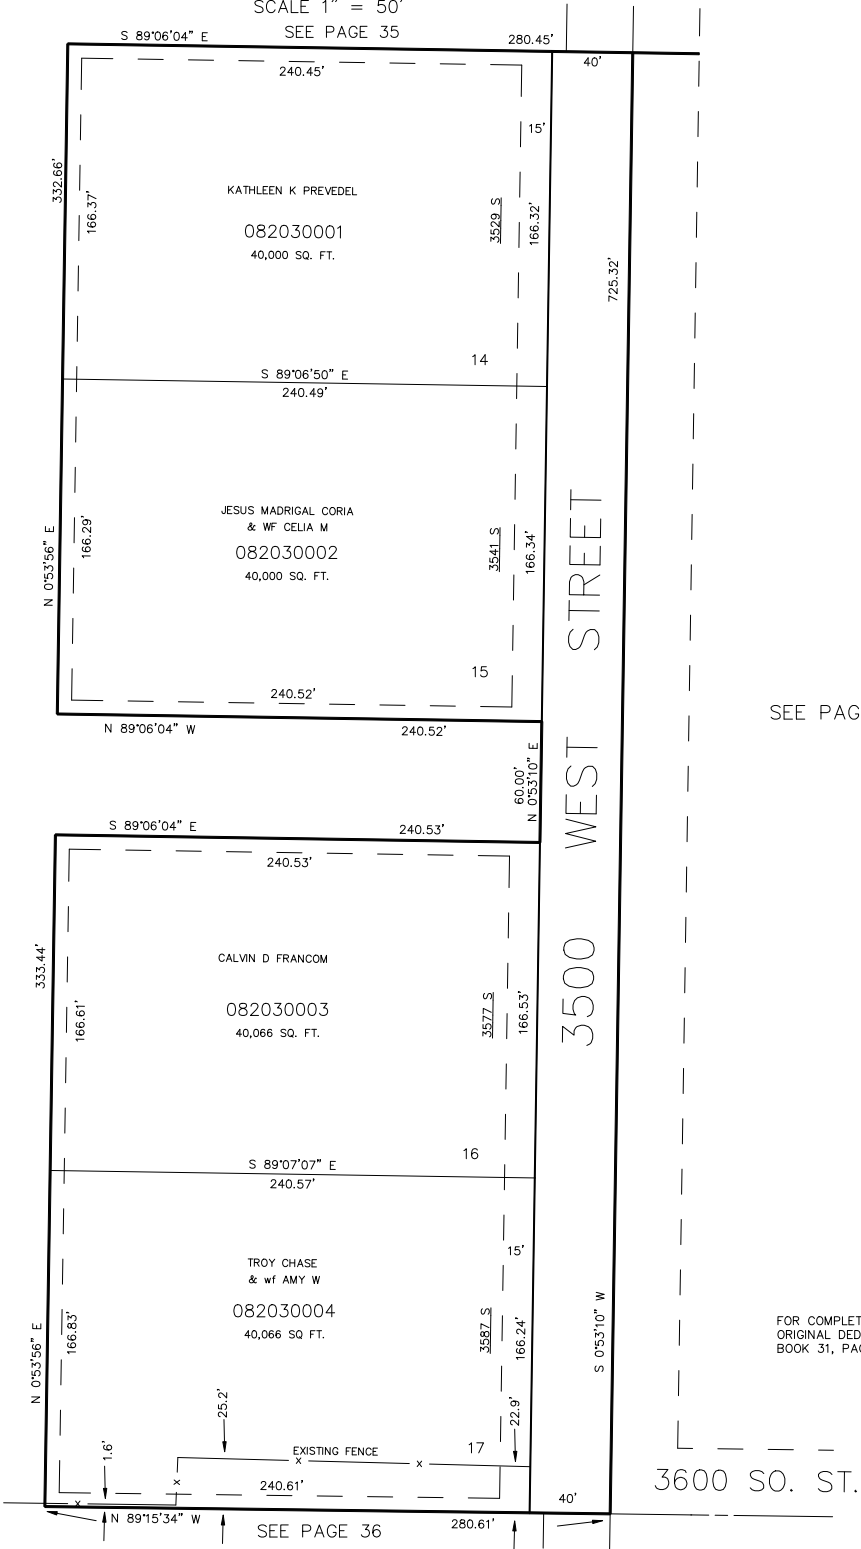

SEE PAGE 36

FOR TAX PURPOSES ONLY