

PART OF THE S.E. 1/4 OF THE N.E. 1/4 OF SEC. 4, T.5N., R.2W., S.L.B. & M.
KANESVILLE FARM PHASE NO. 4

IN WEBER COUNTY

SCALE 1" = 100'


TAXING UNIT: 58

SEE PAGE 35

UNLESS OTHERWISE SHOWN
 ALL LOTS OWNED BY:
 PETERSON RANCHING CO.

SEE PAGE 35

SEE PAGE 203

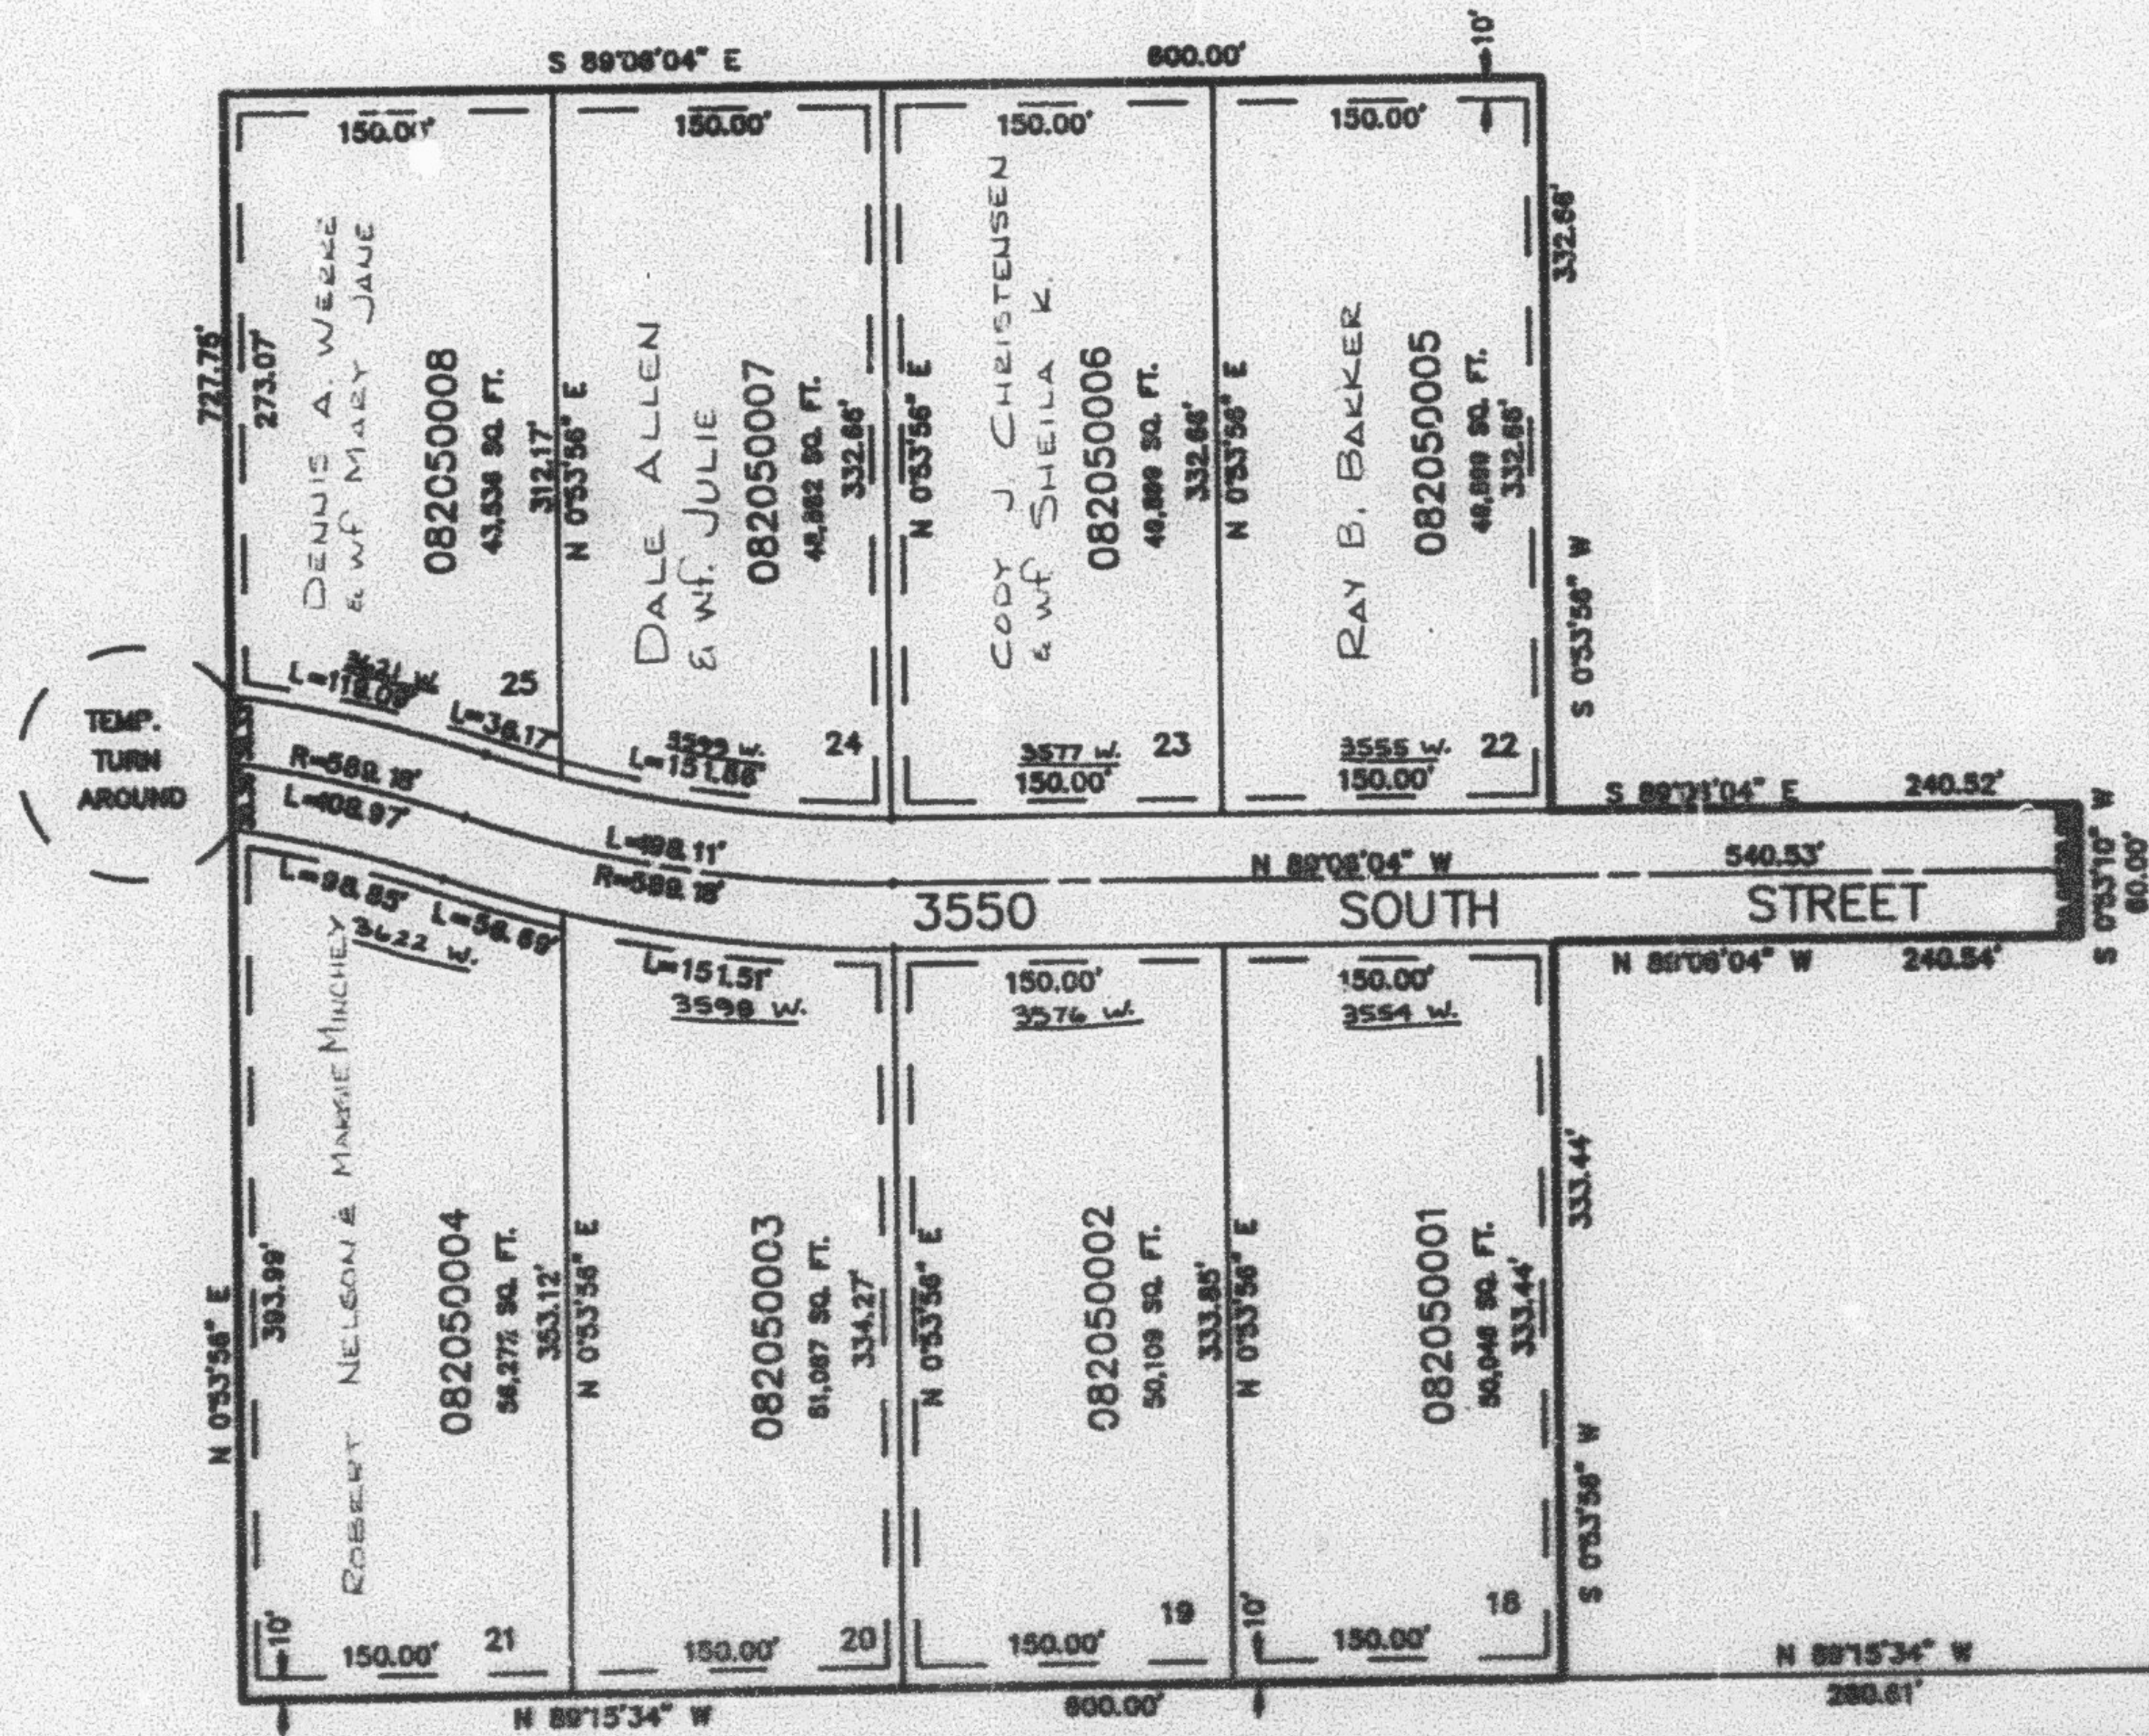

SE COR. OF THE NE 1/4
 OF SEC. 4, T.5N., R.2W.,
 S.L.B. & M.

SEE PAGE 35

7' UTILITY & DRAINAGE EASEMENTS EACH
 SIDE OF PROPERTY LINES AS INDICATED
 BY DASHED LINES EXCEPT AS OTHERWISE
 SHOWN.

FOR COMPLETE EING DATA SEE
 ORIGINAL SURVEYOR'S PLAT IN
 BOOK 22, PAGE 37 OF RECORDS.