

PART OF THE S.E. 1/4 OF THE N.E. 1/4 OF SEC. 4, T.5N., R.2W., S.L.B. & M.
KANESVILLE FARM PHASE NO. 4
 IN WEST HAVEN CITY

205

TAXING UNIT: 281


SCALE 1" = 100'

SEE PAGE 35

UNLESS OTHERWISE SHOWN
 ALL LOTS OWNED BY:
 PETERSON RANCHING CO.

SEE PAGE 35

SEE PAGE 203

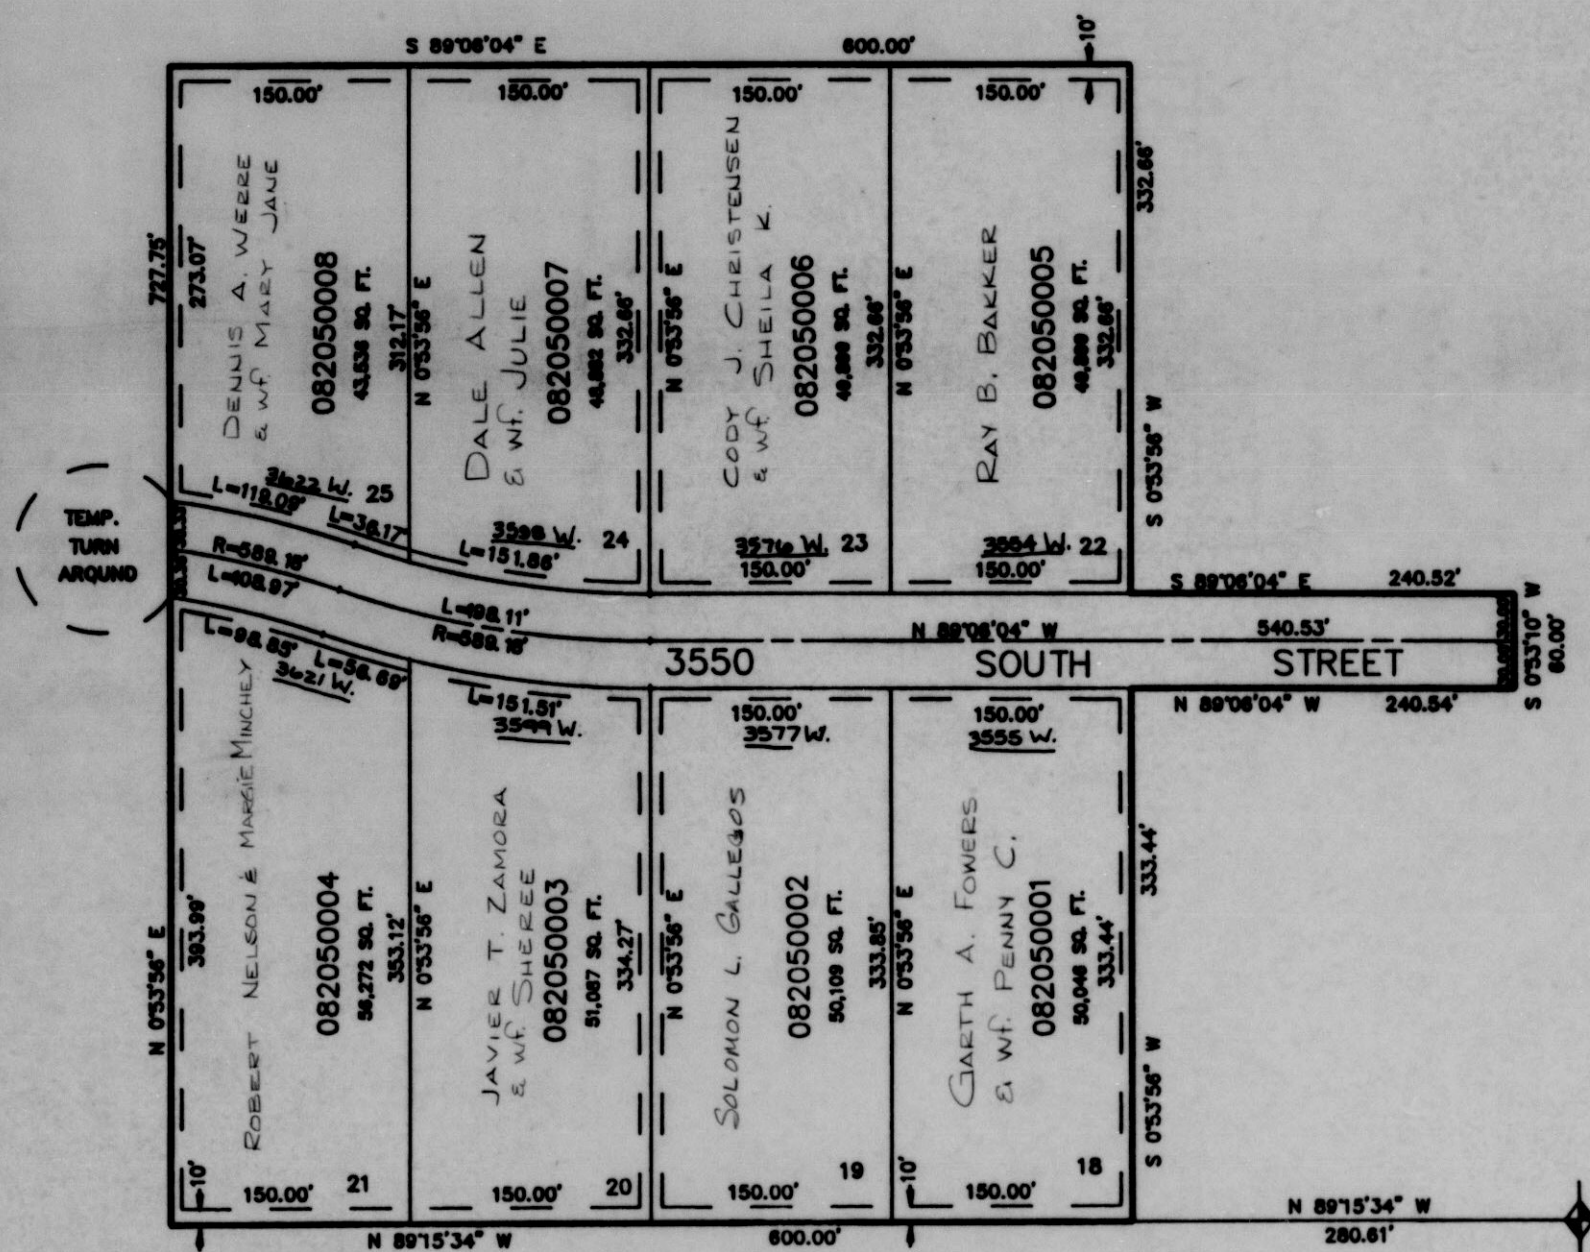

SEE PAGE 35

7' UTILITY & DRAINAGE EASEMENTS EACH
 SIDE OF PROPERTY LINES AS INDICATED
 BY DASHED LINES EXCEPT AS OTHERWISE
 SHOWN.

FOR COMPLETE ENG DATA SEE
 ORIGINAL DEDICATION PLAT IN
 BOOK 32, PAGE 37 OF RECORDS.