

PART OF THE SOUTH 1/2, SEC. 4, T.5N., R.2W., S.L.B. & M.

WHITE RAIL FARMS PHASE NO. 1

LOTS 1-6, 10-25 & 27

TAXING UNIT: 278

IN WEST HAVEN CITY

SCALE 1" = 100'

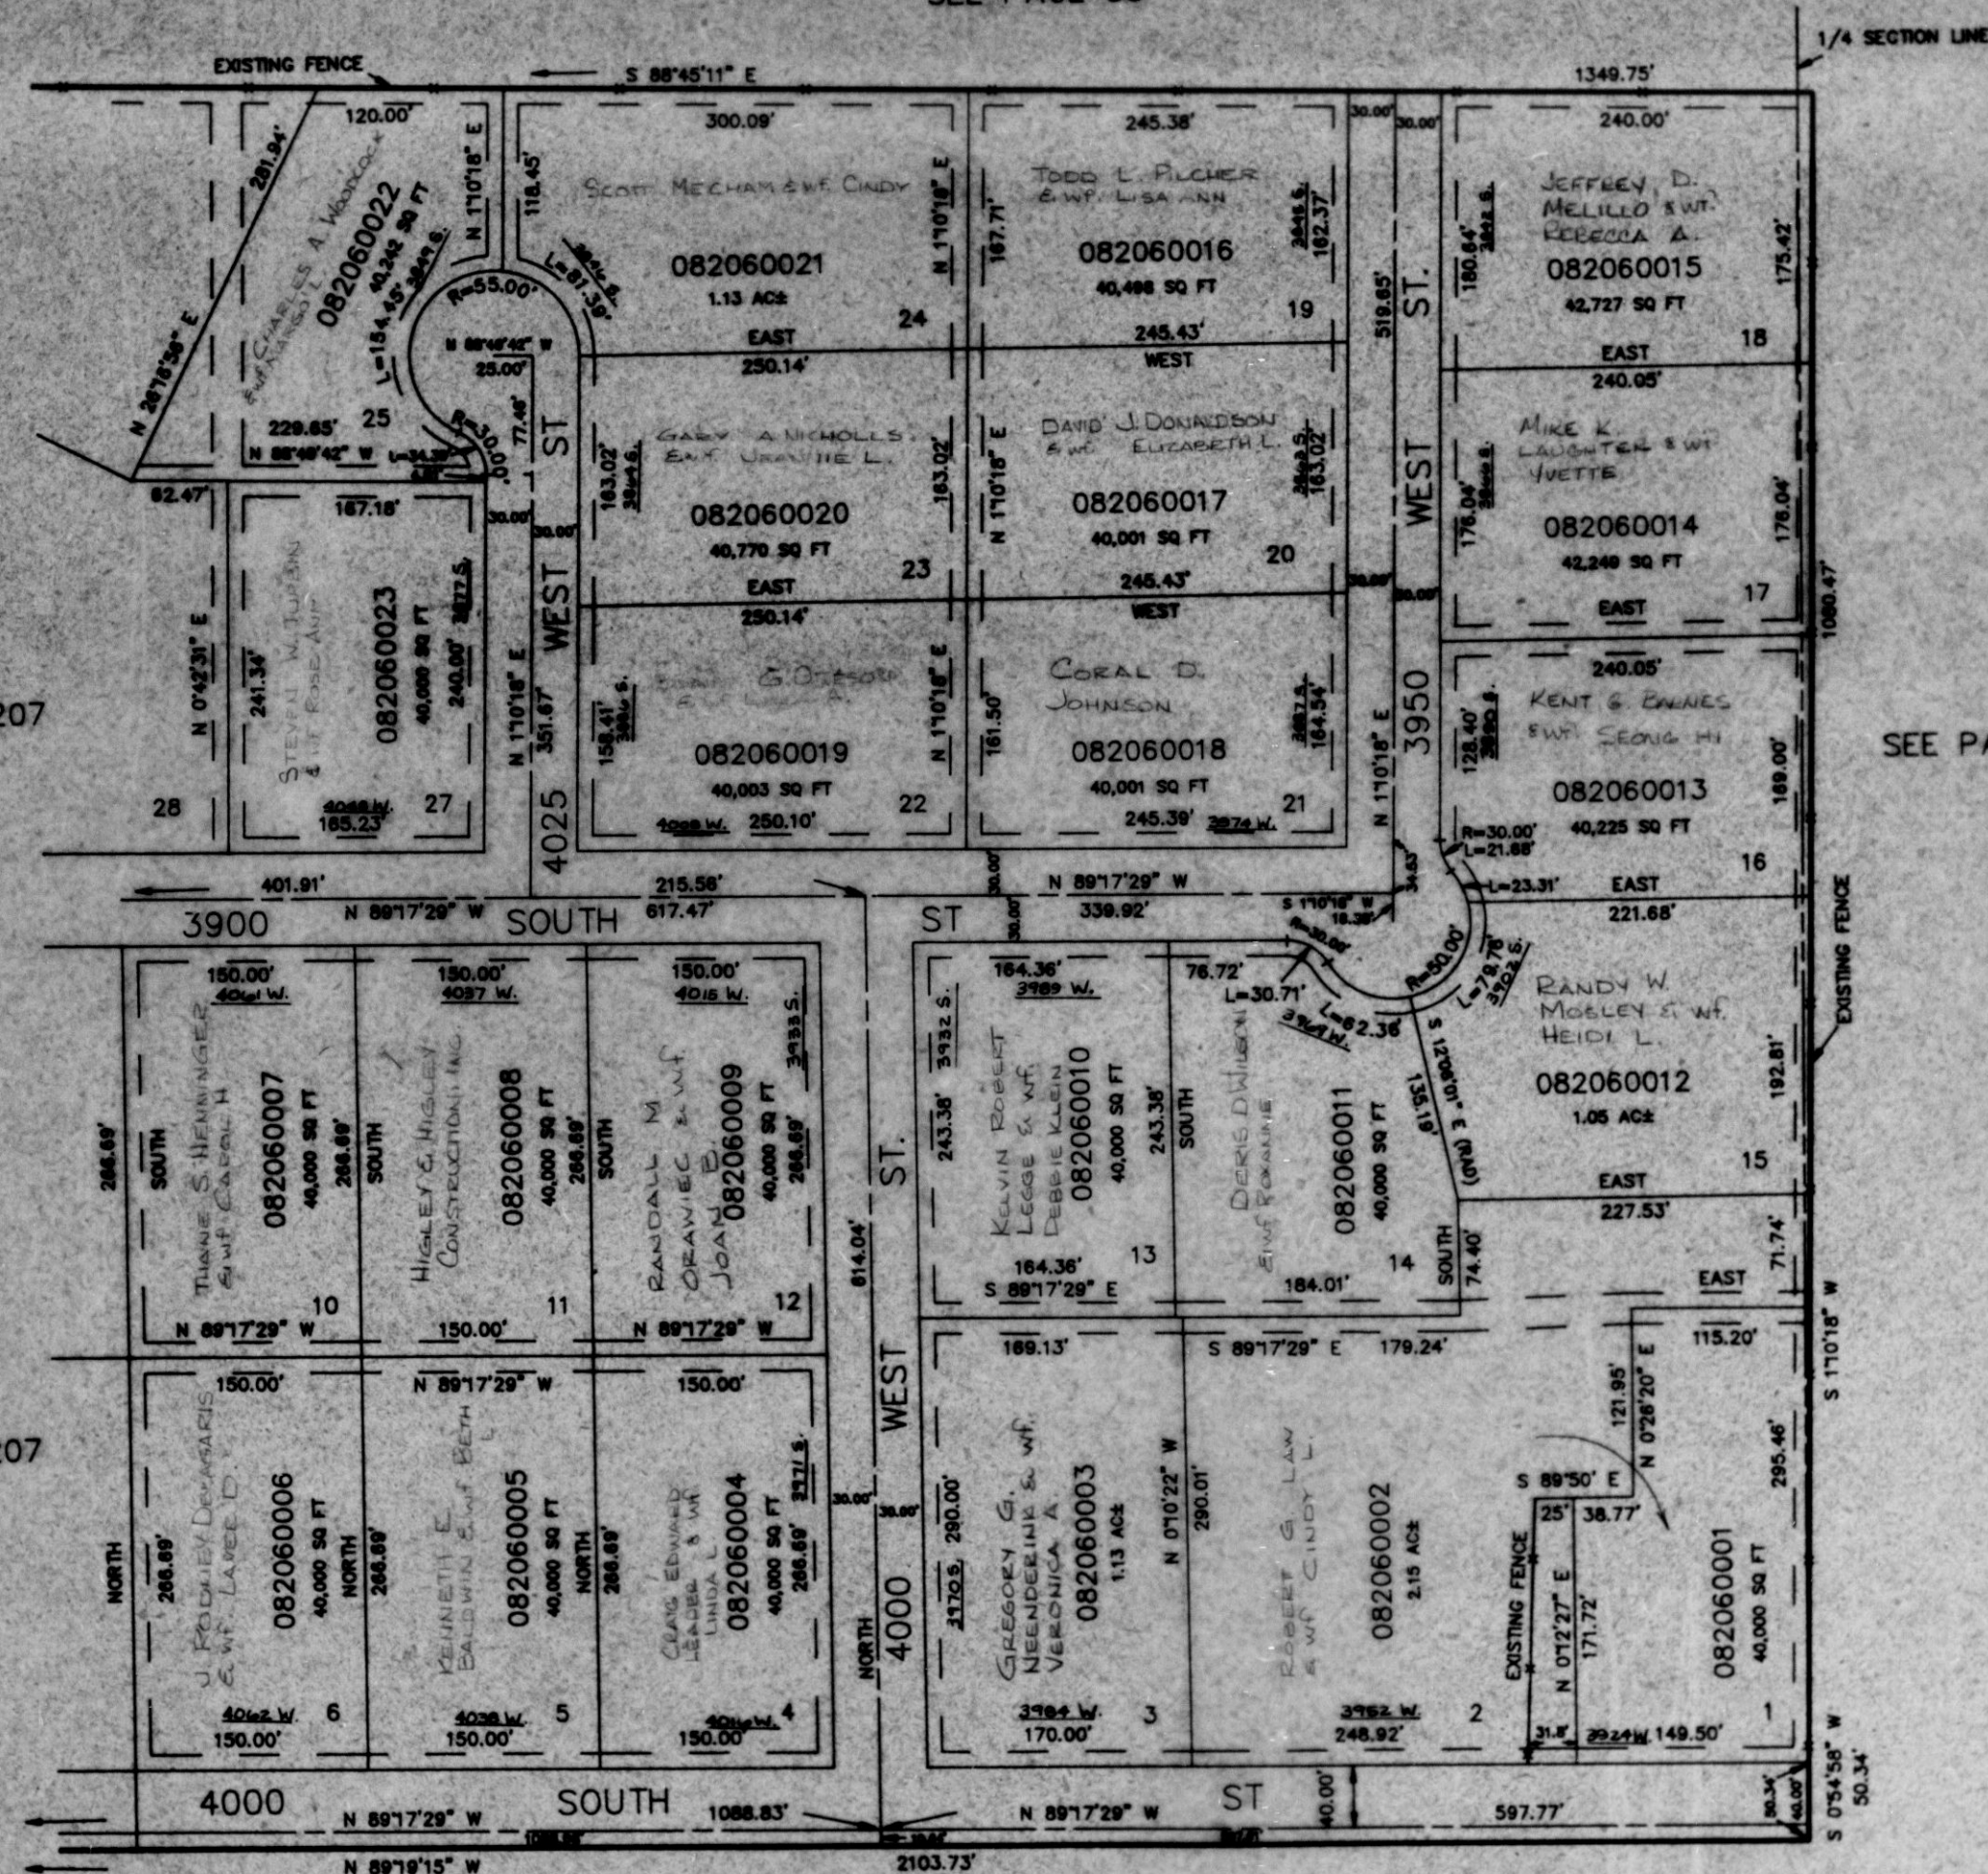
UNLESS OTHERWISE SHOWN,
ALL LOTS ARE OWNED BY:
JAMES ALAND

SEE PAGE 35

SEE PAGE 207

SEE PAGE 207

SEE PAGE 36

10' UTILITY & DRAINAGE EASEMENTS EACH
SIDE OF PROPERTY LINES AS INDICATED
BY DASHED LINES EXCEPT AS OTHERWISE
SHOWN.

SEE PAGE 50

FOR COMPLETE ENG DATA SEE
ORIGINAL DEDICATION PLAT IN
BOOK 32, PAGE 51 OF RECORDS.