

PART OF THE SOUTH 1/2, SEC. 4, T.5N., R.2W., S.L.B. & M.

WHITE RAIL FARMS PHASE NO. 1


LOTS 1-6, 10-25 & 27

TAXING UNIT: 278

IN WEST HAVEN CITY

SCALE 1" = 100'

SEE PAGE 35

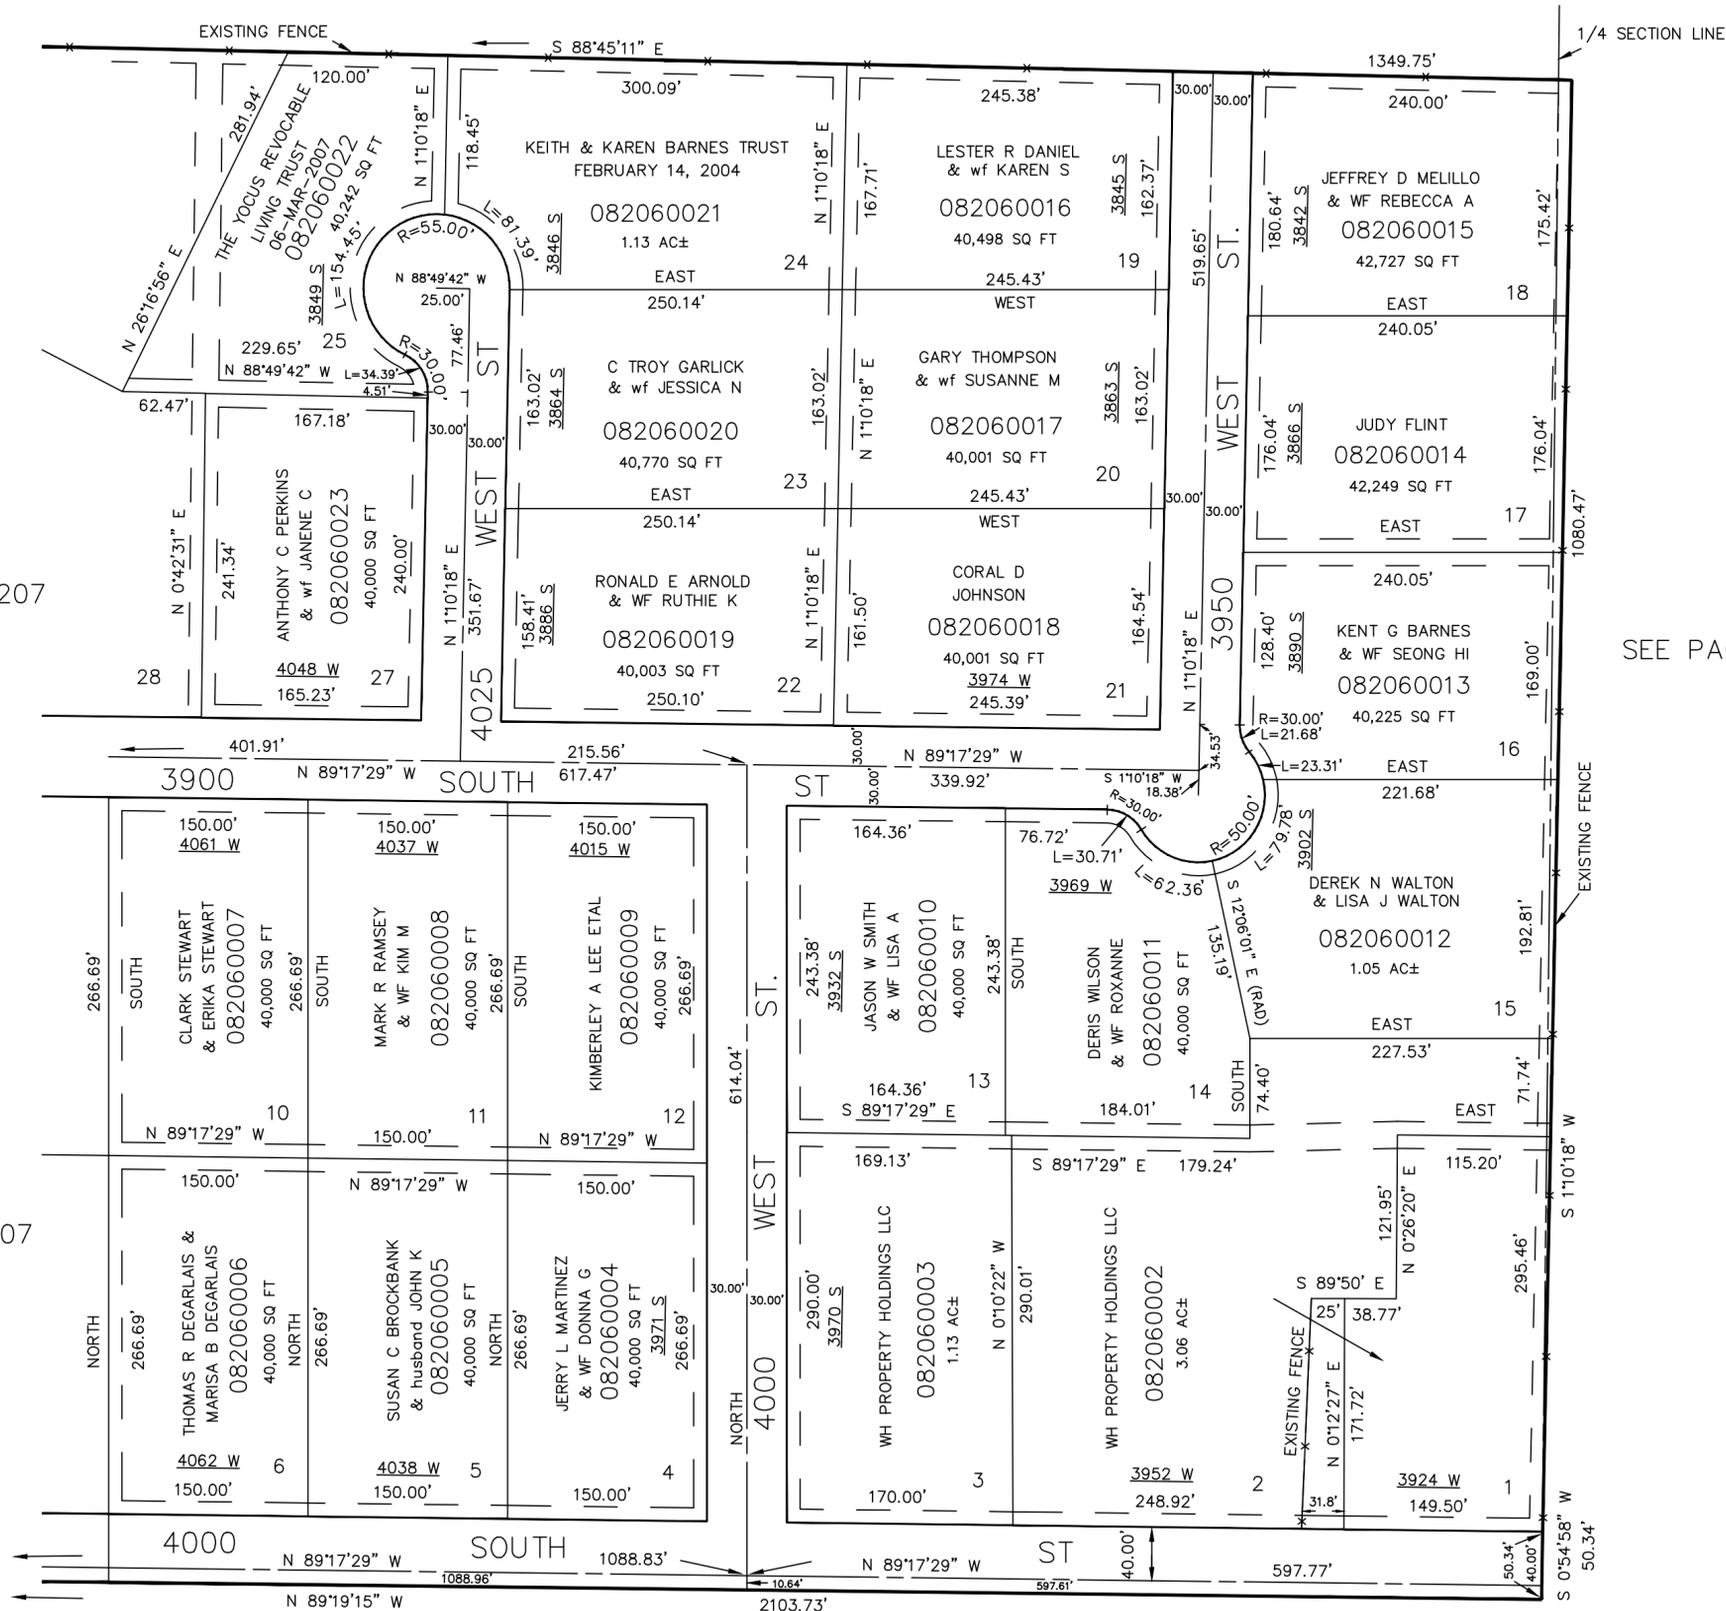

SEE PAGE 207

SEE PAGE 36

SEE PAGE 207

10' UTILITY & DRAINAGE EASEMENTS EACH SIDE OF PROPERTY LINES AS INDICATED BY DASHED LINES EXCEPT AS OTHERWISE SHOWN.

SEE PAGE 50

FOR COMPLETE ENG DATA SEE ORIGINAL DEDICATION PLAT IN BOOK 32, PAGE 51 OF RECORDS.