

PART OF THE SOUTH 1/2, SEC. 4, T.5N., R.2W., S.L.B. & M.

WHITE RAIL FARMS PHASE NO. 1


LOTS 1-6, 10-25 & 27

TAXING UNIT: 278

IN WEST HAVEN CITY

SCALE 1" = 100'

SEE PAGE 35

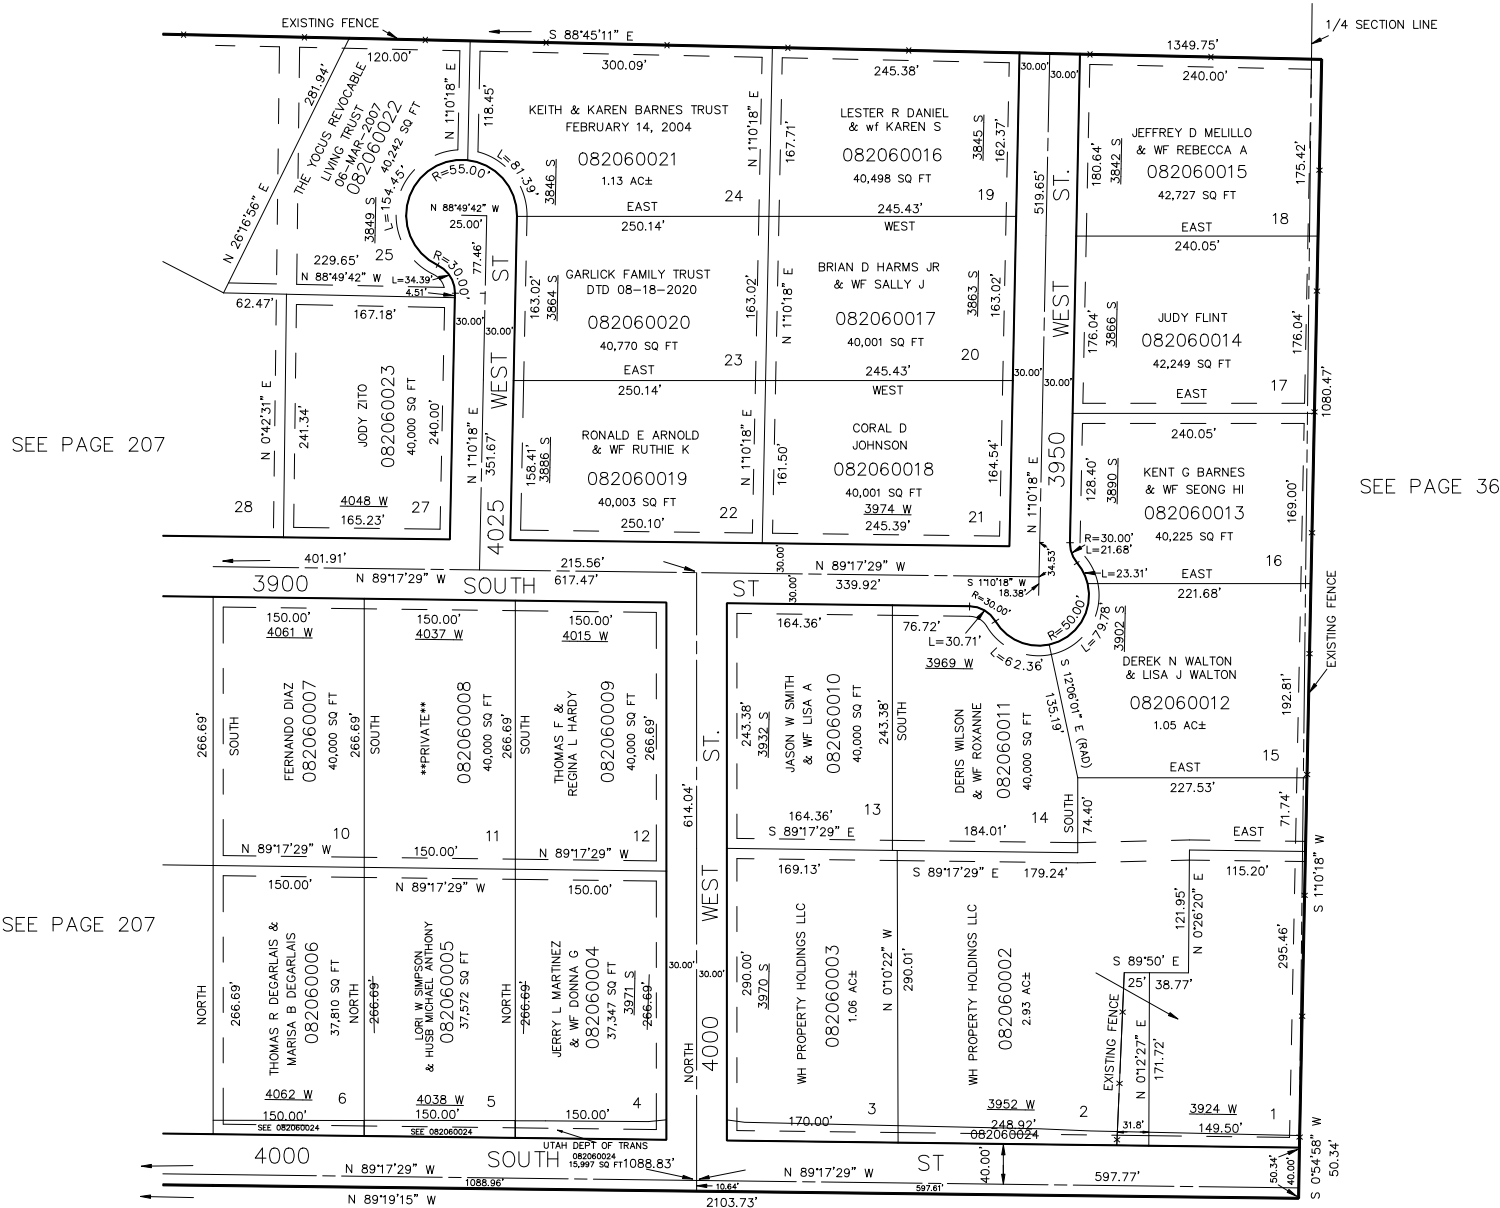

10' UTILITY & DRAINAGE EASEMENTS EACH
SIDE OF PROPERTY LINES AS INDICATED
BY DASHED LINES EXCEPT AS OTHERWISE
SHOWN.

SEE PAGE 50

FOR COMPLETE ENG DATA SEE
ORIGINAL DEDICATION PLAT IN
BOOK 32, PAGE 51 OF RECORDS.

FOR TAX PURPOSES ONLY

KST 7-90