

207

LOTS 7-9, 26, 28-40

IN WEST HAVEN CITY


TAXING UNIT: 278

SCALE 1" = 100'

UNLESS OTHERWISE SHOWN:
ALL LOTS ARE OWNED BY:
HIGLEY AND HIGLEY
CONSTRUCTION, INC.

SEE PAGE 35

SEE PAGE 209

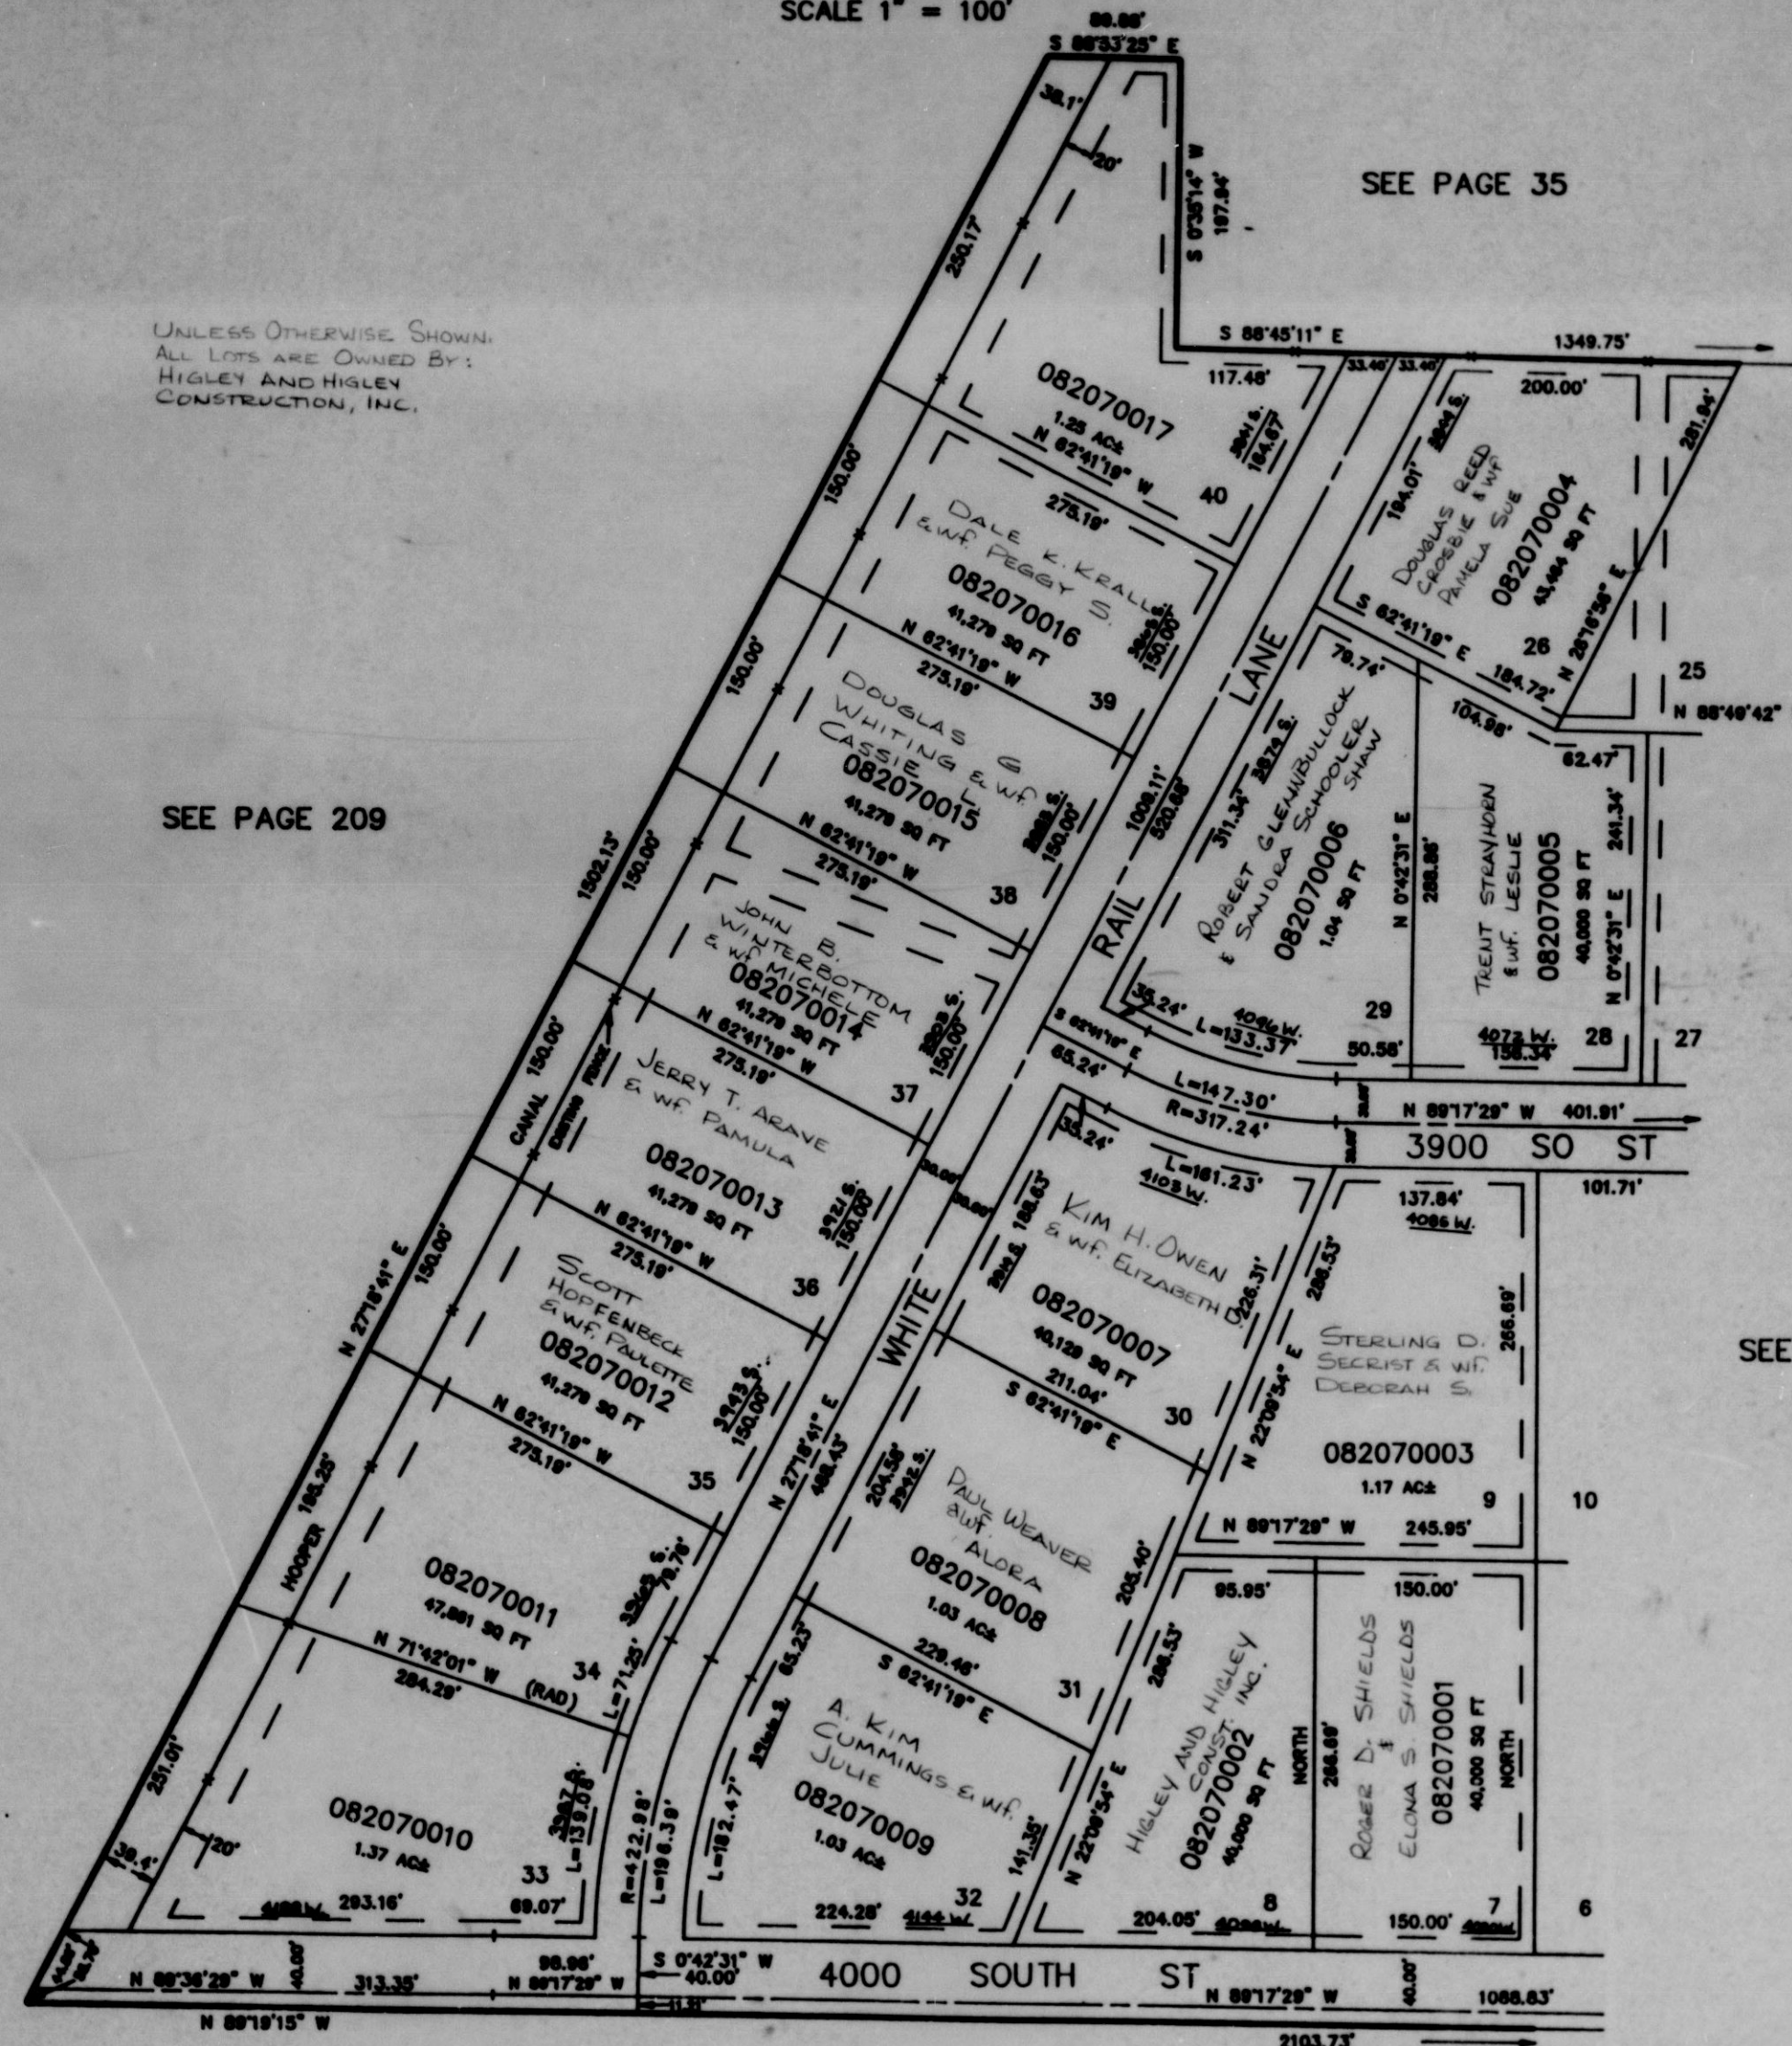

SEE PAGE 206

10' UTILITY & DRAINAGE EASEMENTS EACH
SIDE OF PROPERTY LINES AS INDICATED
BY DASHED LINES EXCEPT AS OTHERWISE
SHOWN.

SEE PAGE 50

FOR COMPLETE ENG DATA SEE
ORIGINAL DEDICATION PLAT IN
BOOK 32, PAGE 52 OF RECORDS.