

PART OF THE SOUTH 1/2, SEC. 4, T.5N., R.2W., S.L.B. & M.

207


WHITE RAIL FARMS PHASE NO. 1

LOTS 7-9, 26, 28-40

IN WEST HAVEN CITY

TAXING UNIT: 278

SCALE 1" = 100'

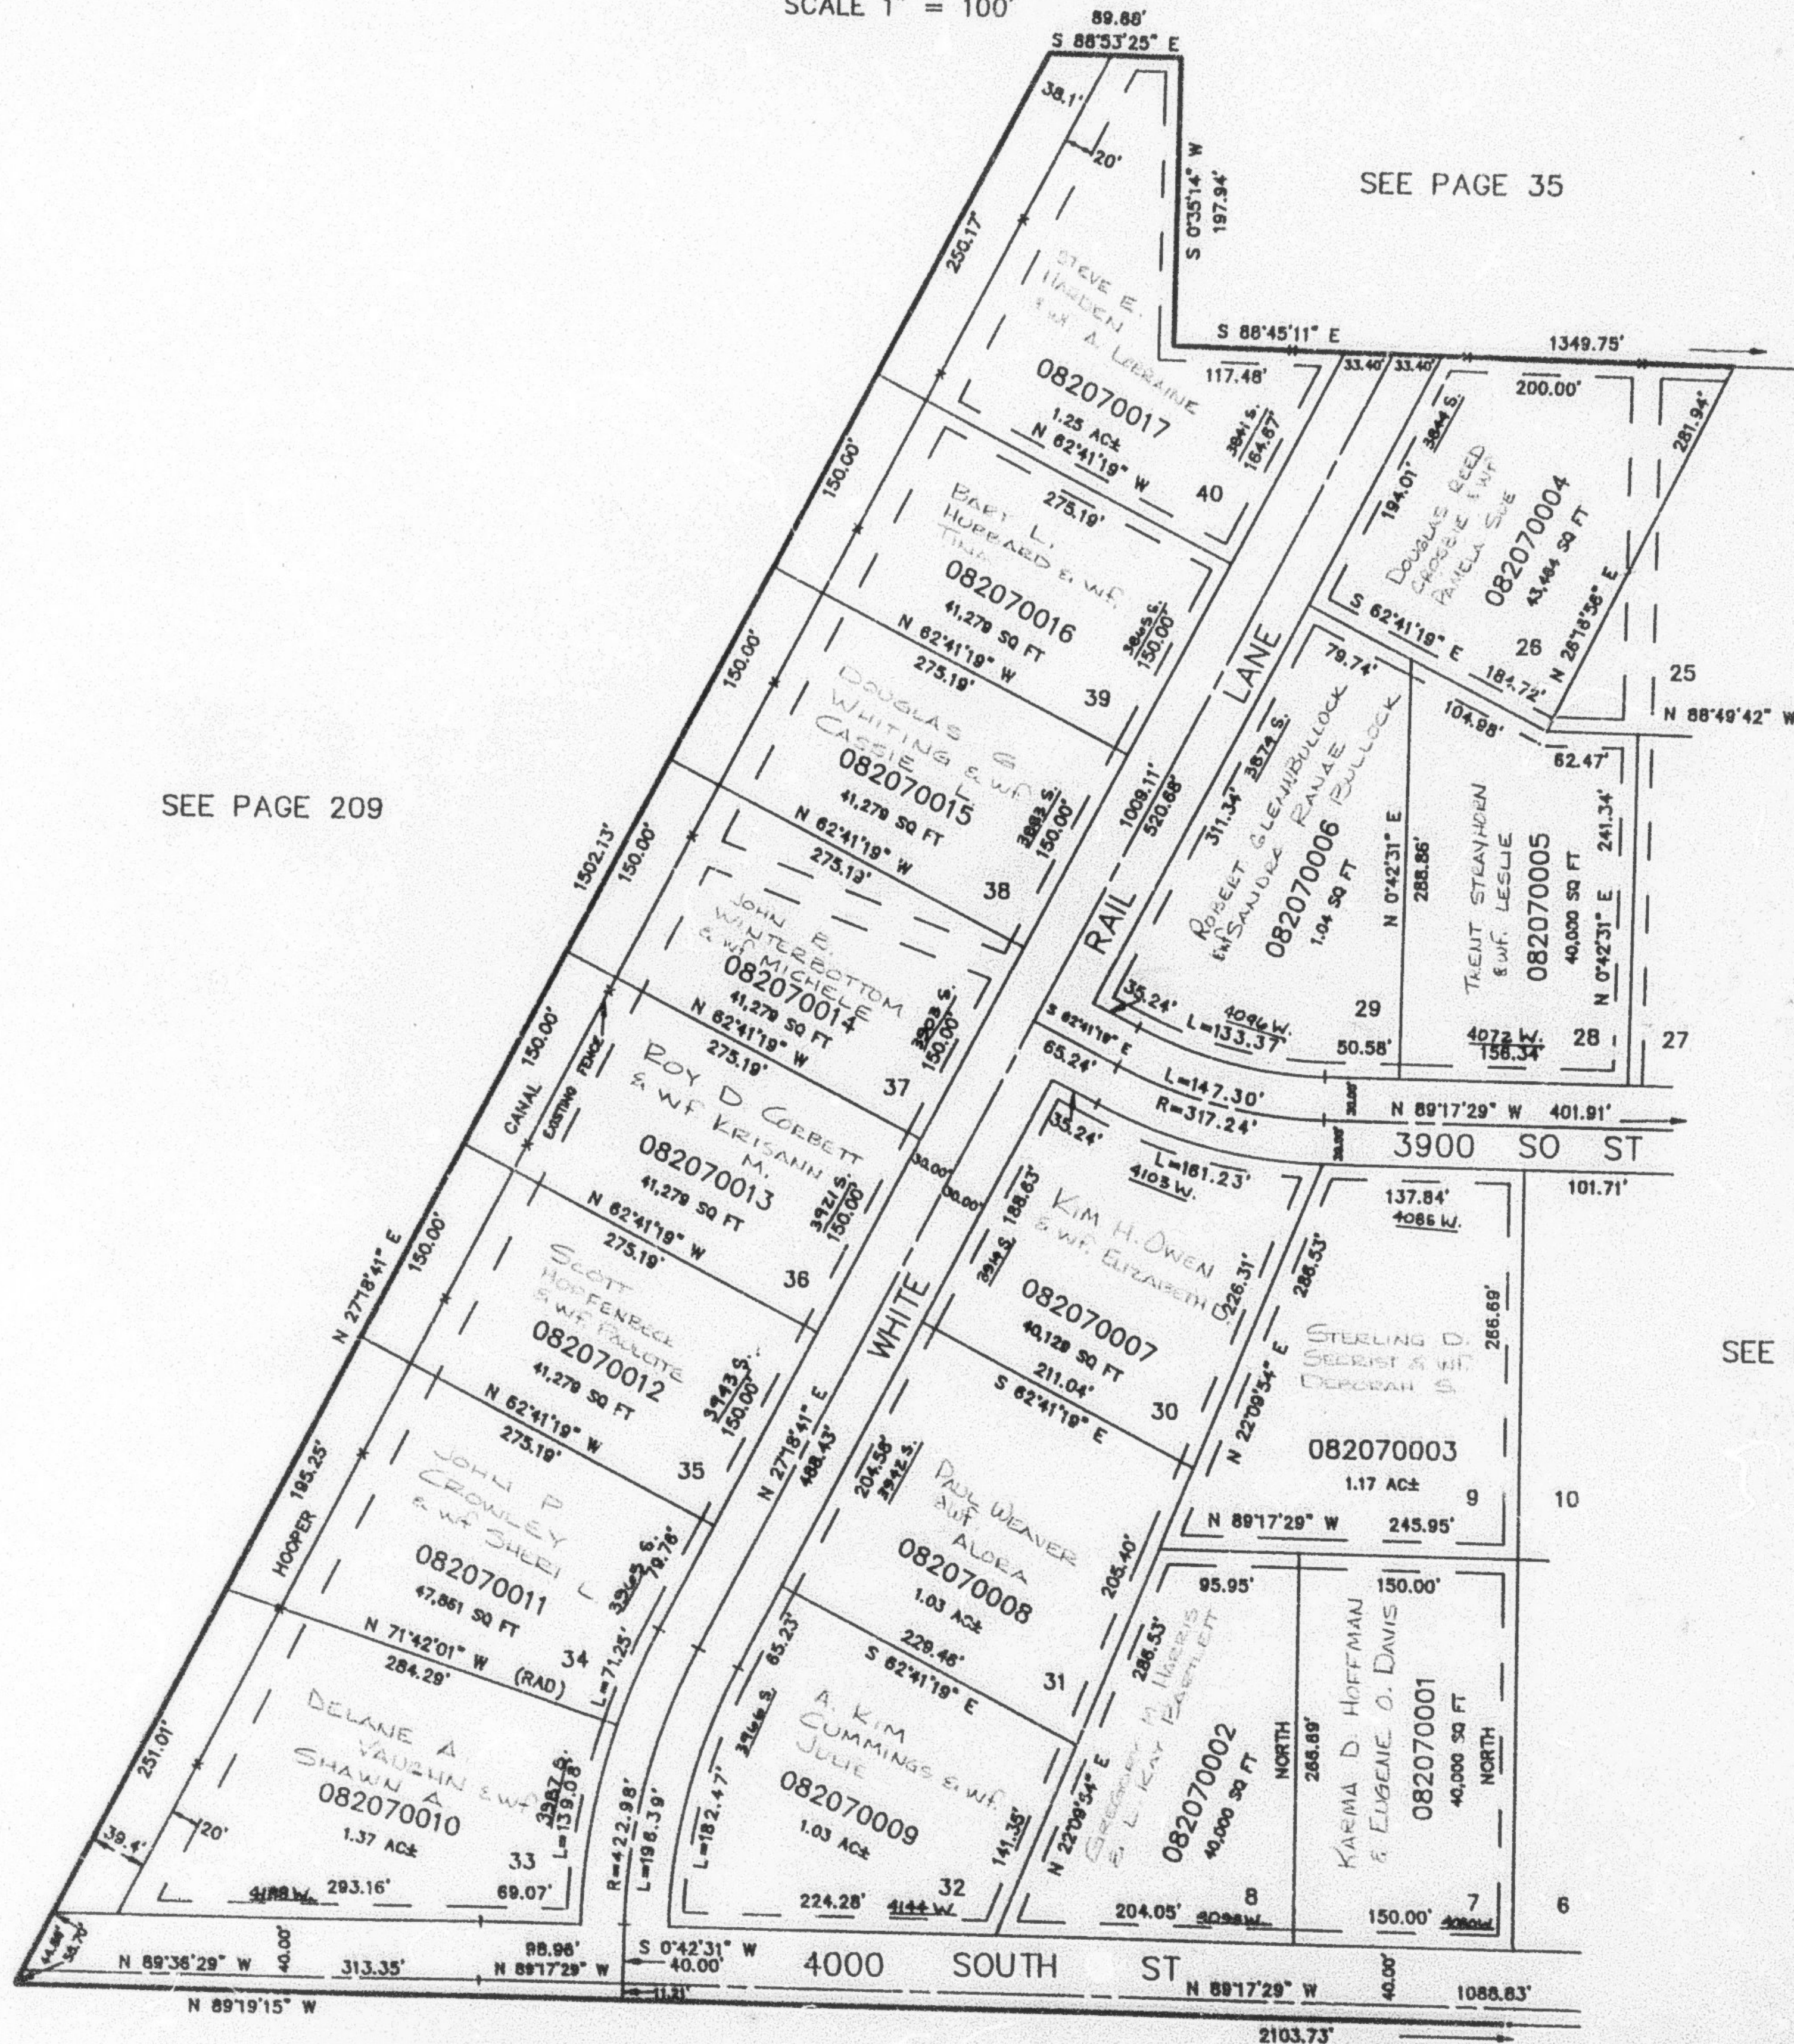

SEE PAGE 35

SEE PAGE 209

SEE PAGE 206

10' UTILITY & DRAINAGE EASEMENTS EACH
SIDE OF PROPERTY LINES AS INDICATED
BY DASHED LINES EXCEPT AS OTHERWISE
SHOWN.

SEE PAGE 50

FOR COMPLETE ENG DATA SEE
ORIGINAL DEDICATION PLAT IN
BOOK 32, PAGE 52 OF RECORDS.