

PART OF THE SOUTH 1/2, SEC. 4, T.5N., R.2W., S.L.B. & M.


WHITE RAIL FARMS PHASE NO. 1

LOTS 7-9, 26, 28-40

TAXING UNIT: 278

IN WEST HAVEN CITY

SCALE 1" = 100'

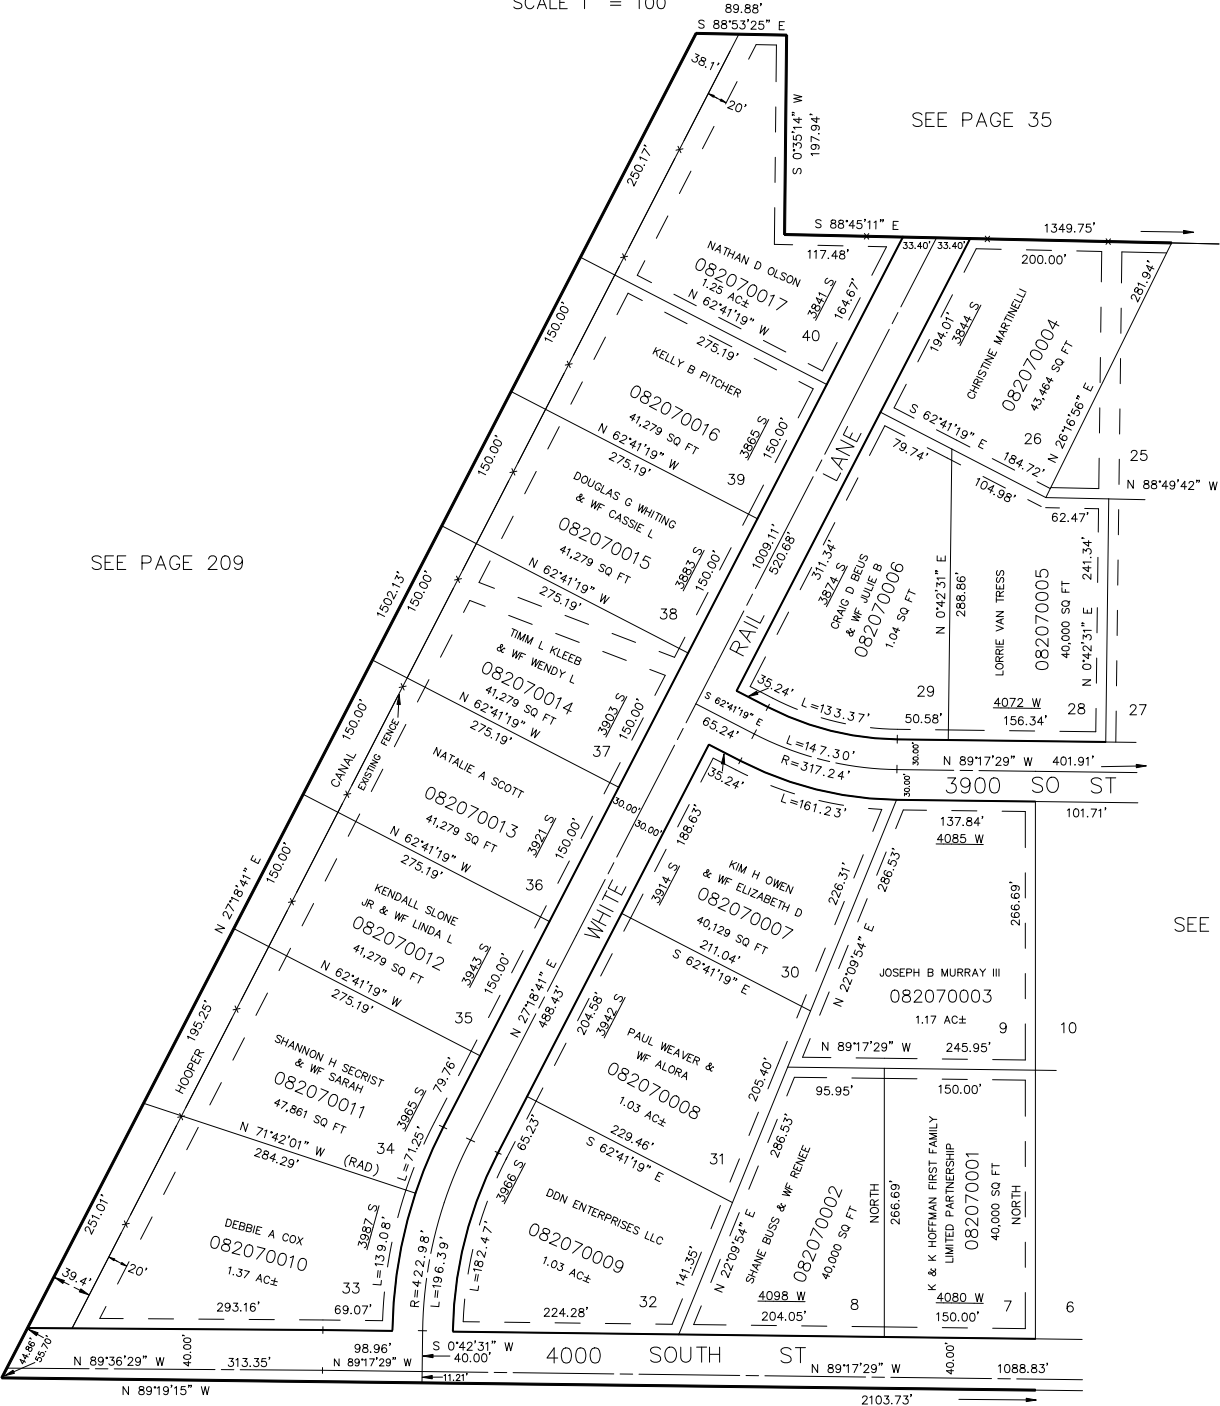

SEE PAGE 35

SEE PAGE 209

SEE PAGE 206

SEE PAGE 50

10' UTILITY & DRAINAGE EASEMENTS EACH
SIDE OF PROPERTY LINES AS INDICATED
BY DASHED LINES EXCEPT AS OTHERWISE
SHOWN.

FOR COMPLETE ENG DATA SEE
ORIGINAL DEDICATION PLAT IN
BOOK 32, PAGE 52 OF RECORDS.